

PROPOSED SITE PLAN
1:200

LEGEND


SW PIT - STORMWATER PIT
SMH LID - SEWER MANHOLE LID

NOTES

- ENSURE PLANS ARE DRAWN TO A SUITABLE SCALE (I.E. 1:100 OR 1:200), WHILST CLEARLY SHOWING THE ENTIRE PROPERTY BOUNDARIES AND DIMENSIONS.
- ENSURE ALL EXISTING STRUCTURES AND SITE CONSTRAINTS ARE SHOWN ON PLANS, SUCH AS:
 - EXISTING BUILDINGS.
 - EXISTING STRUCTURES (I.E. RETAINING WALLS, HARDSTAND AREAS, CONCRETE PATHWAYS/ DRIVEWAYS).
 - TREES AND VEGETATION.
 - EASEMENTS AND THEIR ASSOCIATED USE (IF KNOWN).
 - SERVICE INFRASTRUCTURE (I.E. WATER, ELECTRICAL, GAS, LIGHT POLES, SEWER MANHOLES, STORMWATER PITS).
- CLEARLY ILLUSTRATE ANY EXISTING BUILDING/ STRUCTURE TO BE REMOVED OR DEMOLISHED.
- DETAIL EXISTING AND APPROXIMATE PROPOSED LEVEL CHANGES AND ANY REQUIRED EARTHWORKS (I.E. CUT, FILL RETAINING WALLS, BATTERS) TO ACCOMMODATE THE PROPOSAL.
- PROVIDE CONCEPT DETAILS FOR ANY SEWER AND/ OR STORMWATER WORKS DIRECTED TO LEGAL POINT OF DISCHARGE.
- PROVIDE A TITLE BLOCK AND NORTH POINT CONTAINING THE EXAMPLE INFORMATION SHOWN AT A MINIMUM.
- PLANS LISTED BELOW WILL BE DEEMED UNACCEPTABLE:
 - AERIAL PHOTOGRAPHY
 - PHOTOS/ SCANS OF PLANS
 - DEPOSITED PLAN/ SURVEY PLANS
 - PREVIOUSLY APPROVED PLANS (PLANS PREPARED BY OTHER DESIGNERS FOR DEVELOPMENTS NOT ASSOCIATED WITH THE PROPOSAL).


AREAS

SITE AREA	=712m ²
EXISTING DWELLING	=158.62m ²
EXISTING PORCH	=9.36m ²
EXISTING GARAGE	=39.29m ²
EXISTING TERRACE	=22.90m ²
EXISTING SHED (DEMOLISHED)	=12.00m ²
PROPOSED SHED	=42.00m ²

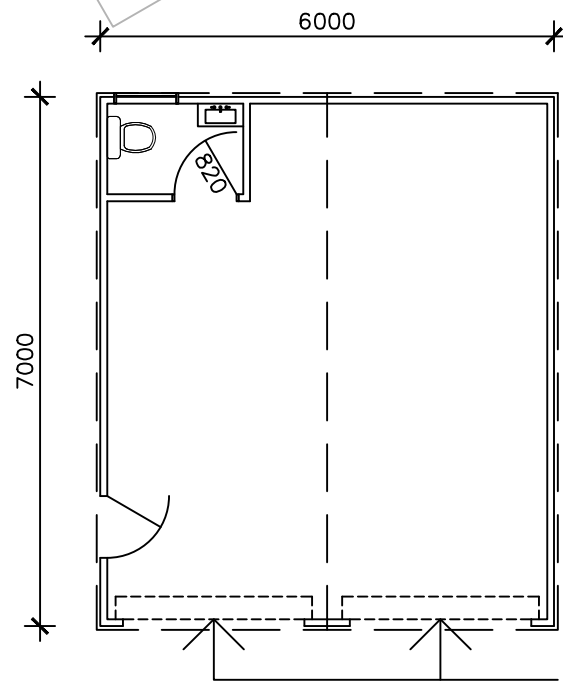


FLOOR PLAN
1:100


DOOR SIZES TO MANUFACTURERS SPECIFICATIONS

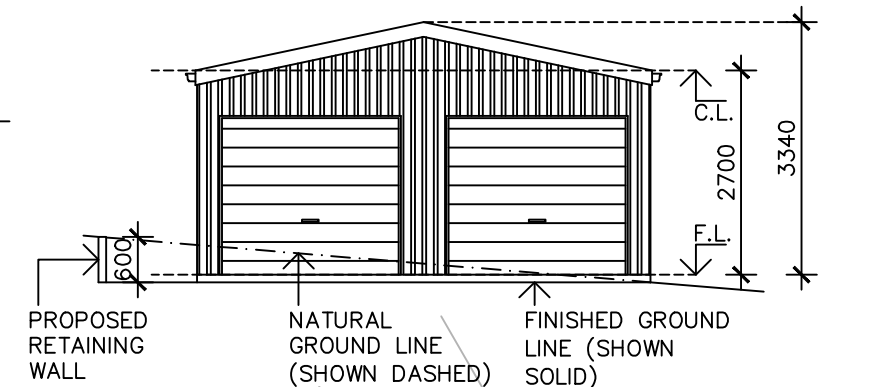


SOUTH ELEVATION
1:100

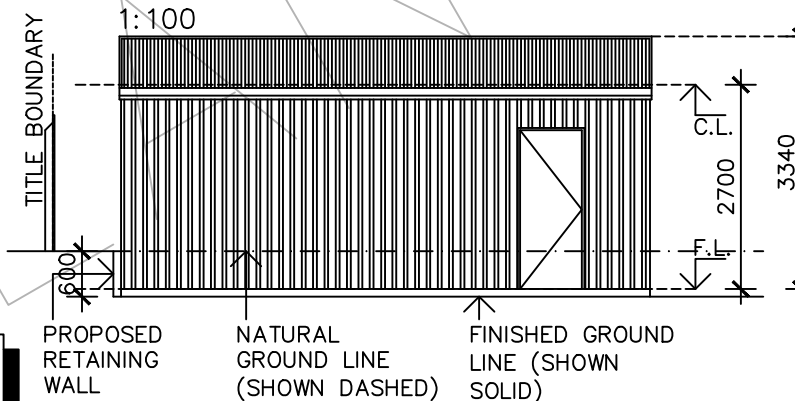

WEST ELEVATION
1:100

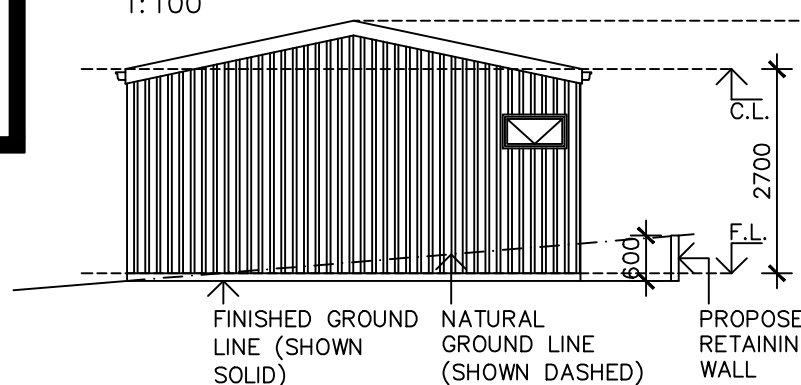

NORTH ELEVATION
1:100

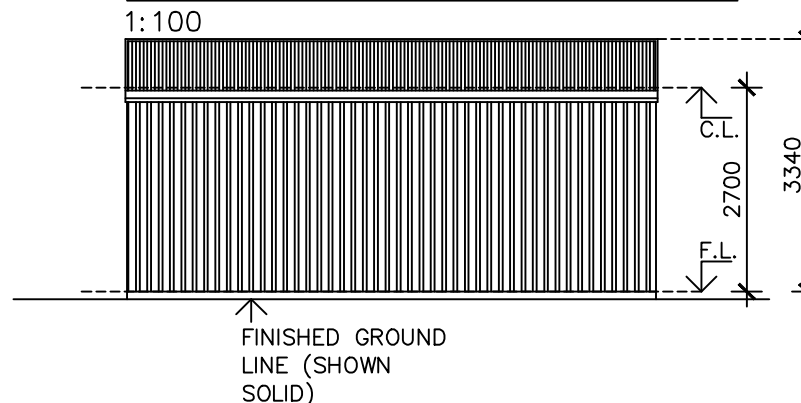


EAST ELEVATION
1:100


PROJECT DEMOLITION OF SHED AND PROPOSED SHED AND RETAINING WALLS	LOCATION ADDRESS	SCALE 1:100 & 1:200 - A3	SHEET NO. 1 OF 1	PREPARED BY NAME	DATE DATE
--	----------------------------	------------------------------------	----------------------------	----------------------------	---------------------

LEGEND


- D - DOOR
- SD - SLIDING DOOR
- W - WINDOW
- HW - HABITABLE WINDOW

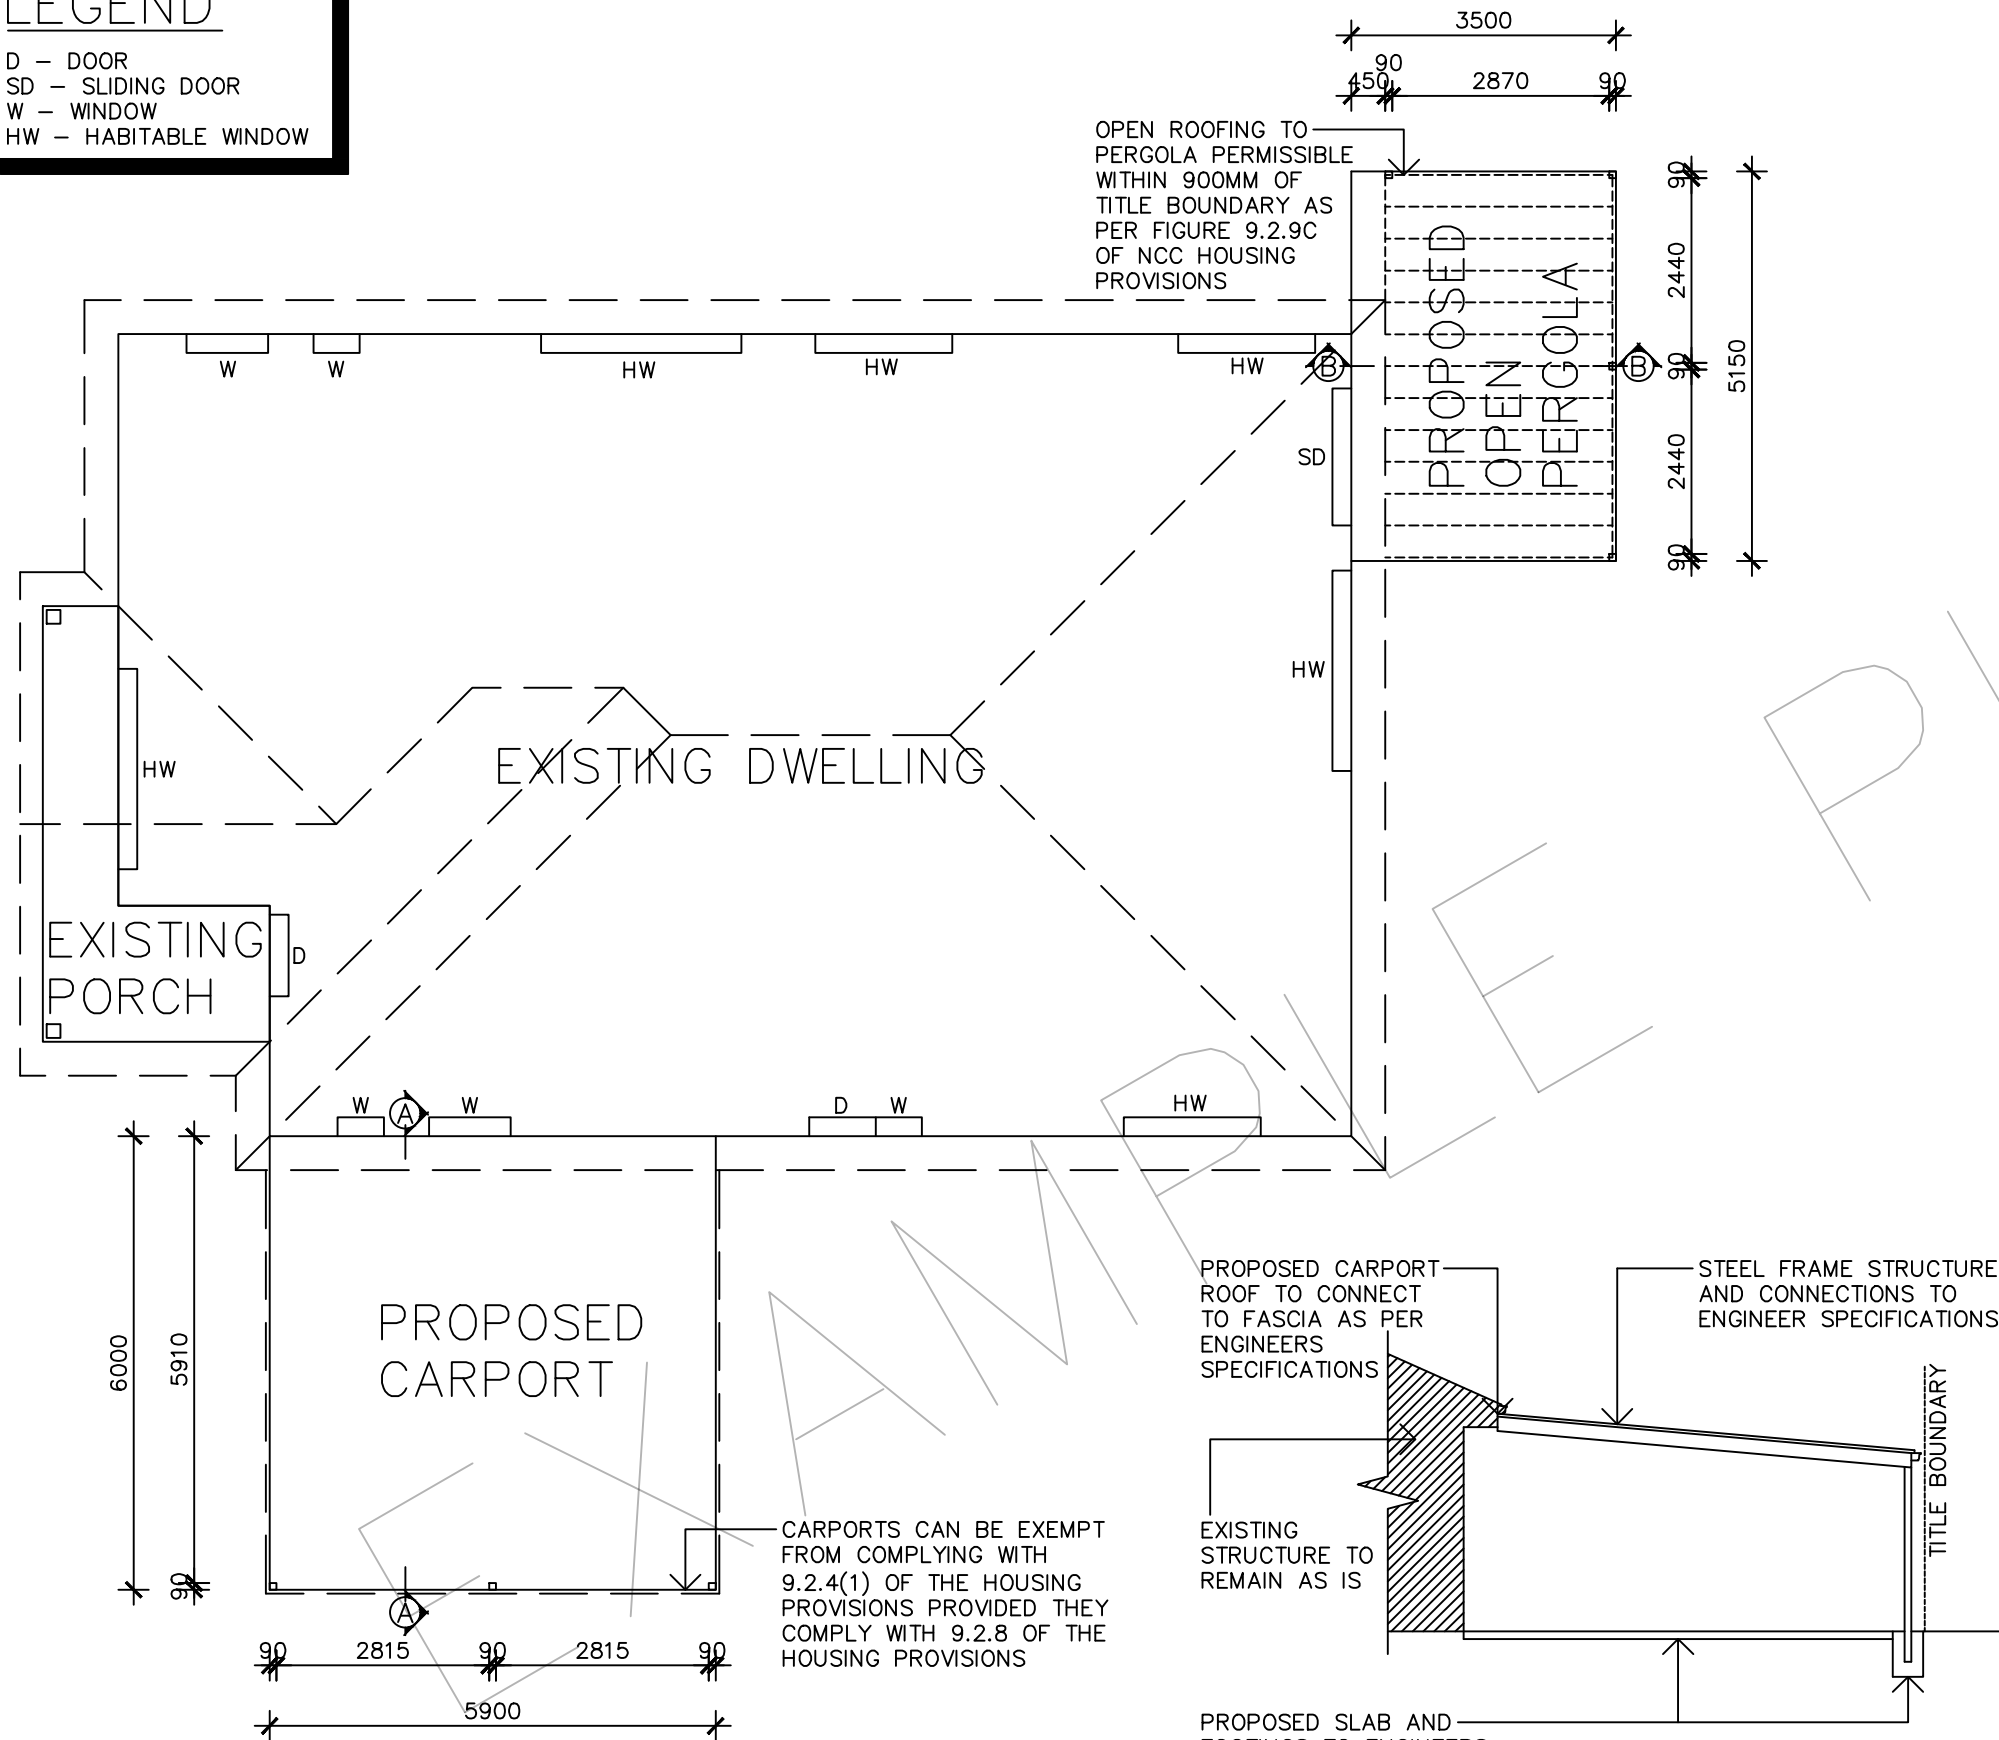

FLOOR PLAN
1:100

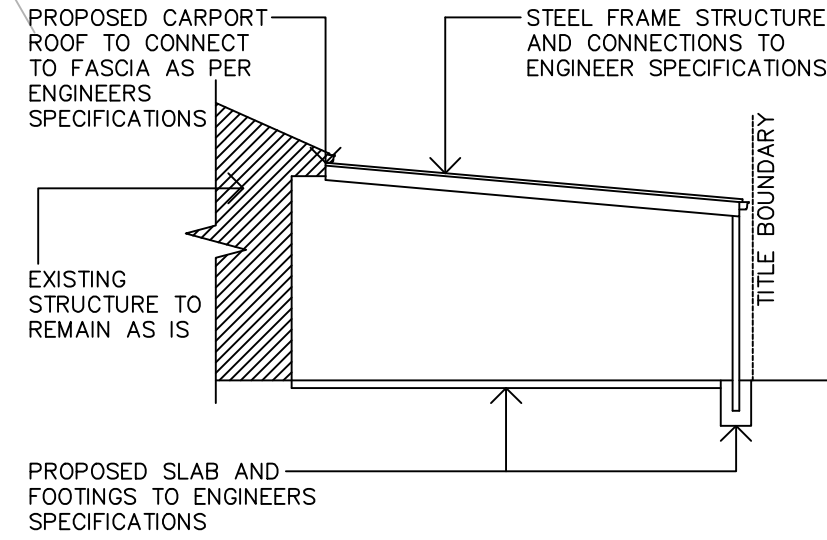

SECTION A-A
1:100

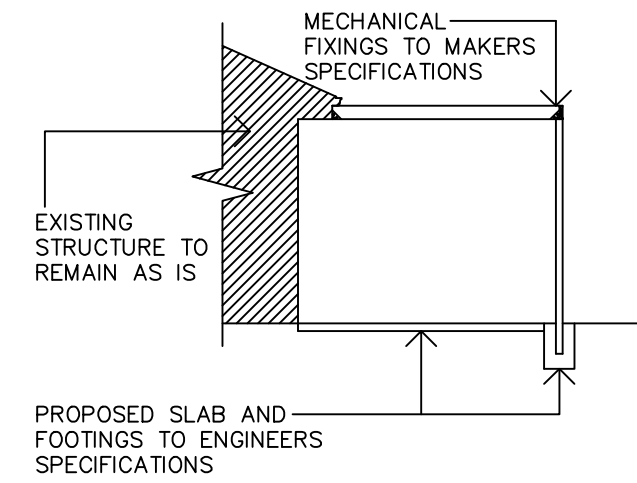

SECTION B-B
1:100


NOTES

1. ENSURE PLANS ARE DRAWN TO A SUITABLE SCALE (I.E. 1:100 OR 1:200), WHILST CLEARLY SHOWING THE ENTIRE PROPERTY BOUNDARIES AND DIMENSIONS.
2. ENSURE ALL EXISTING STRUCTURES AND SITE CONSTRAINTS ARE SHOWN ON PLANS, SUCH AS:
 - EXISTING BUILDINGS.
 - EXISTING STRUCTURES (I.E. RETAINING WALLS, HARDSTAND AREAS, CONCRETE PATHWAYS/ DRIVEWAYS).
 - TREES AND VEGETATION.
 - EASEMENTS AND THEIR ASSOCIATED USE (IF KNOWN).
 - SERVICE INFRASTRUCTURE (I.E. WATER, ELECTRICAL, GAS, LIGHT POLES, SEWER MANHOLES, STORMWATER PITS).
3. CLEARLY ILLUSTRATE ANY EXISTING BUILDING/ STRUCTURE TO BE REMOVED OR DEMOLISHED.
4. DETAIL EXISTING AND APPROXIMATE PROPOSED LEVEL CHANGES AND ANY REQUIRED EARTHWORKS (I.E. CUT, FILL, RETAINING WALLS, BATTERS) TO ACCOMMODATE THE PROPOSAL.
5. PROVIDE CONCEPT DETAILS FOR ANY SEWER AND/ OR STORMWATER WORKS DIRECTED TO LEGAL POINT OF DISCHARGE.
6. PROVIDE A TITLE BLOCK AND NORTH POINT CONTAINING THE EXAMPLE INFORMATION SHOWN AT A MINIMUM.
7. PLANS LISTED BELOW WILL BE DEEMED UNACCEPTABLE:
 - AERIAL PHOTOGRAPHY
 - PHOTOS/ SCANS OF PLANS
 - DEPOSITED PLAN/ SURVEY PLANS
 - PREVIOUSLY APPROVED PLANS (PLANS PREPARED BY OTHER DESIGNERS FOR DEVELOPMENTS NOT ASSOCIATED WITH THE PROPOSAL).


PROJECT PROPOSED CARPORT AND OPEN PERGOLA	LOCATION ADDRESS	SCALE 1:100 - A3	SHEET NO. 2 OF 4	PREPARED BY NAME	DATE DATE	ISSUE ISSUE
---	----------------------------	----------------------------	----------------------------	----------------------------	---------------------	-----------------------

NOTES

1. ENSURE PLANS ARE DRAWN TO A SUITABLE SCALE (I.E. 1:100 OR 1:200), WHILST CLEARLY SHOWING THE ENTIRE PROPERTY BOUNDARIES AND DIMENSIONS.
2. ENSURE ALL EXISTING STRUCTURES AND SITE CONSTRAINTS ARE SHOWN ON PLANS, SUCH AS:
 - EXISTING BUILDINGS.
 - EXISTING STRUCTURES (I.E. RETAINING WALLS, HARDSTAND AREAS, CONCRETE PATHWAYS/ DRIVEWAYS).
 - TREES AND VEGETATION.
 - EASEMENTS AND THEIR ASSOCIATED USE (IF KNOWN).
 - SERVICE INFRASTRUCTURE (I.E. WATER, ELECTRICAL, GAS, LIGHT POLES, SEWER MANHOLES, STORMWATER PITS).
3. CLEARLY ILLUSTRATE ANY EXISTING BUILDING/ STRUCTURE TO BE REMOVED OR DEMOLISHED.
4. DETAIL EXISTING AND APPROXIMATE PROPOSED LEVEL CHANGES AND ANY REQUIRED EARTHWORKS (I.E. CUT, FILL, RETAINING WALLS, BATTERS) TO ACCOMMODATE THE PROPOSAL.
5. PROVIDE CONCEPT DETAILS FOR ANY SEWER AND/ OR STORMWATER WORKS DIRECTED TO LEGAL POINT OF DISCHARGE.
6. PROVIDE A TITLE BLOCK AND NORTH POINT CONTAINING THE EXAMPLE INFORMATION SHOWN AT A MINIMUM.
7. PLANS LISTED BELOW WILL BE DEEMED UNACCEPTABLE:
 - AERIAL PHOTOGRAPHY
 - PHOTOS/ SCANS OF PLANS
 - DEPOSITED PLAN/ SURVEY PLANS
 - PREVIOUSLY APPROVED PLANS (PLANS PREPARED BY OTHER DESIGNERS FOR DEVELOPMENTS NOT ASSOCIATED WITH THE PROPOSAL).

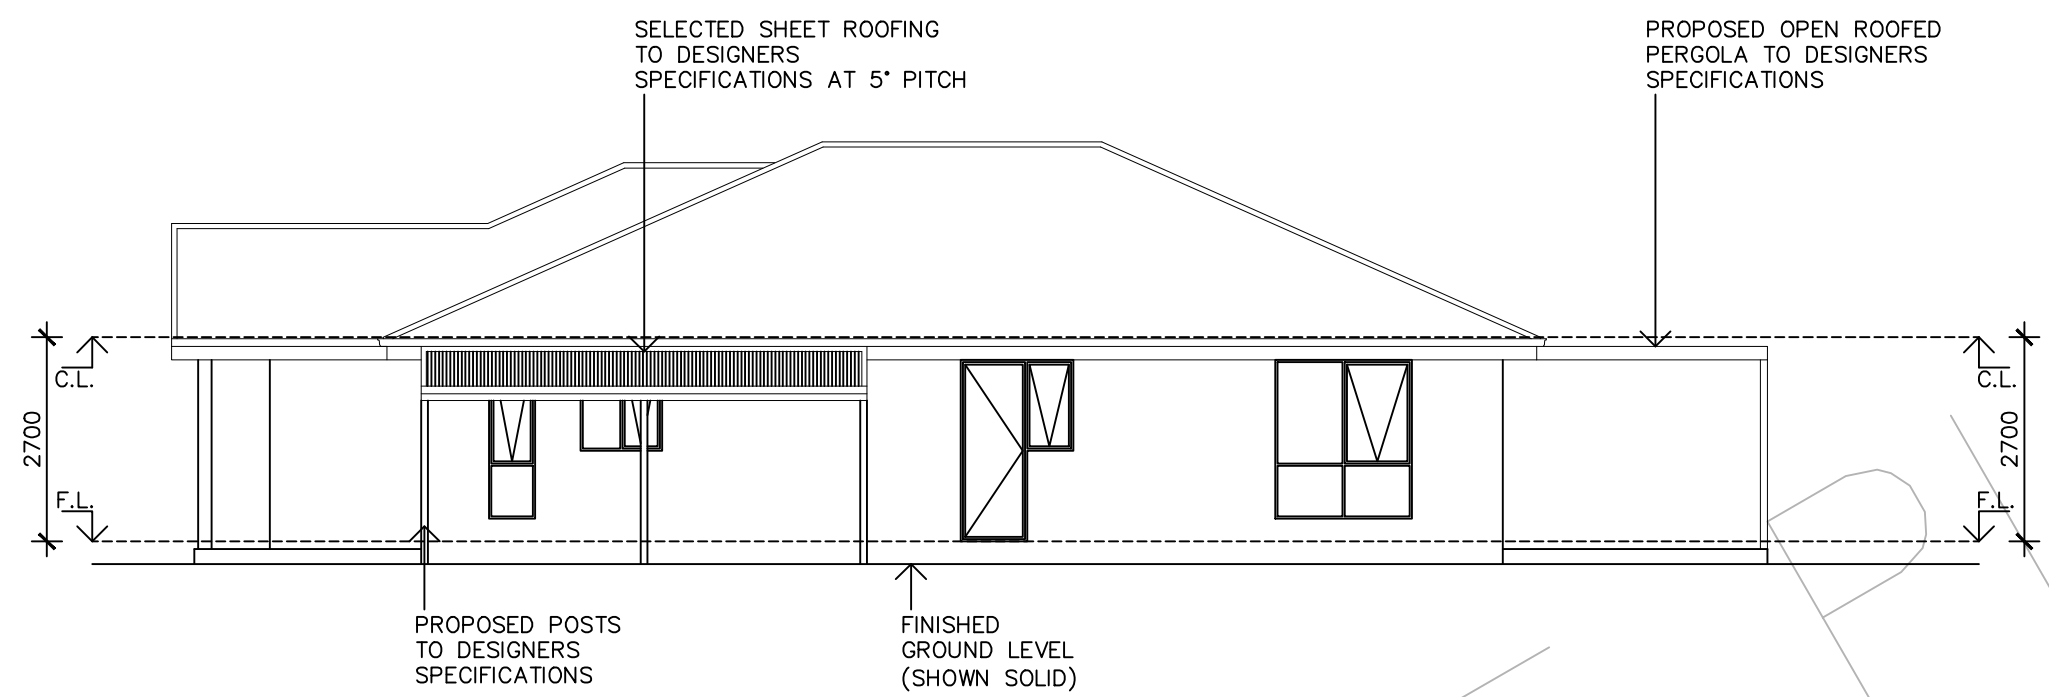

SOUTH ELEVATION
1:100

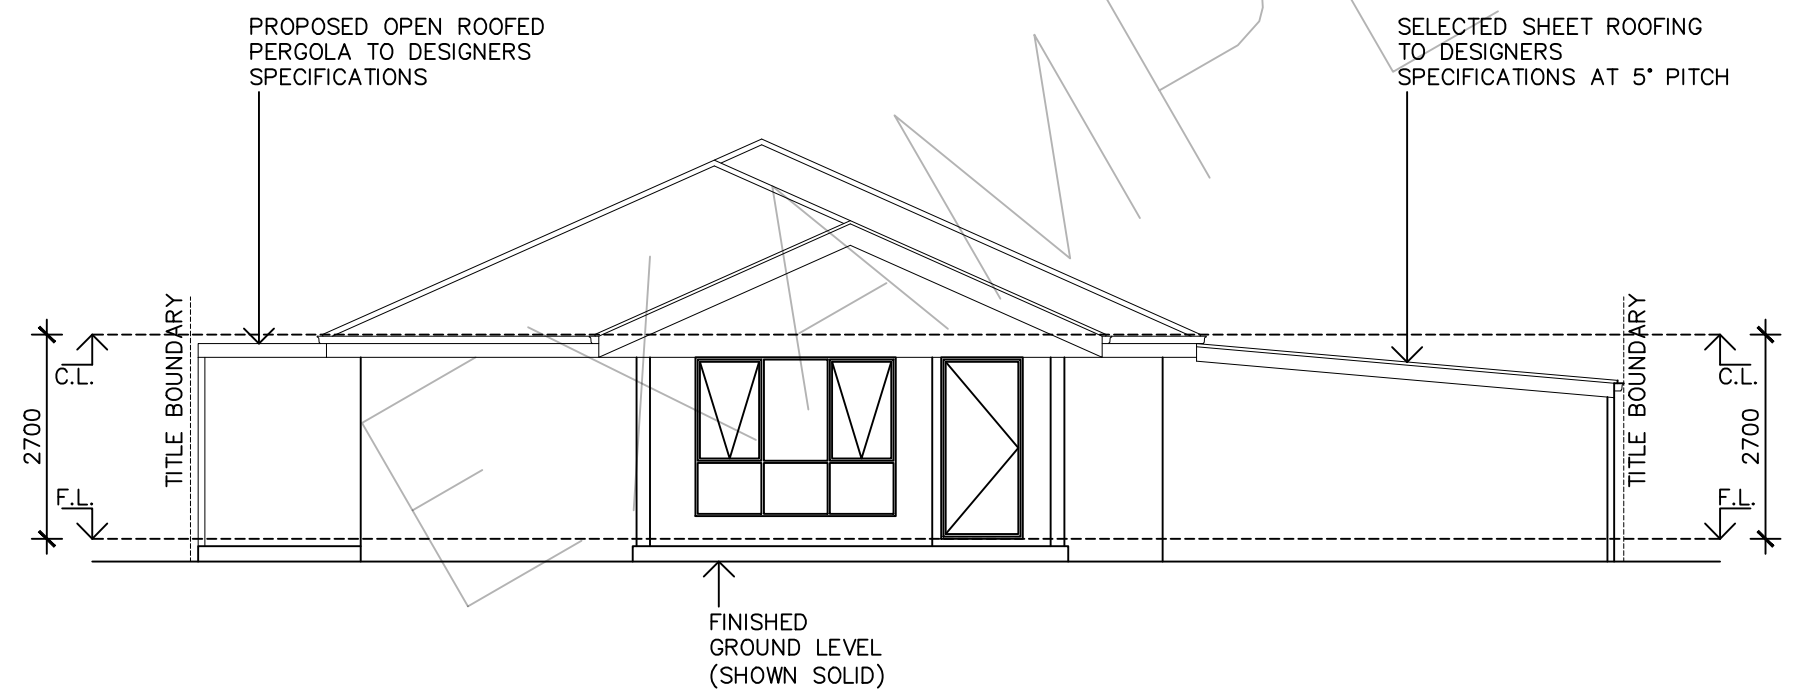


WEST ELEVATION
1:100

PROJECT	LOCATION	SCALE	SHEET NO.	PREPARED BY	DATE	ISSUE
PROPOSED CARPORT AND OPEN PERGOLA	ADDRESS	1:100 - A3	3 OF 4	NAME	DATE	ISSUE


NOTES

- ENSURE PLANS ARE DRAWN TO A SUITABLE SCALE (I.E. 1:100 OR 1:200), WHILST CLEARLY SHOWING THE ENTIRE PROPERTY BOUNDARIES AND DIMENSIONS.
- ENSURE ALL EXISTING STRUCTURES AND SITE CONSTRAINTS ARE SHOWN ON PLANS, SUCH AS:
 - EXISTING BUILDINGS.
 - EXISTING STRUCTURES (I.E. RETAINING WALLS, HARDSTAND AREAS, CONCRETE PATHWAYS/ DRIVEWAYS).
 - TREES AND VEGETATION.
 - EASEMENTS AND THEIR ASSOCIATED USE (IF KNOWN).
 - SERVICE INFRASTRUCTURE (I.E. WATER, ELECTRICAL, GAS, LIGHT POLES, SEWER MANHOLES, STORMWATER PITS).
- CLEARLY ILLUSTRATE ANY EXISTING BUILDING/ STRUCTURE TO BE REMOVED OR DEMOLISHED.
- DETAIL EXISTING AND APPROXIMATE PROPOSED LEVEL CHANGES AND ANY REQUIRED EARTHWORKS (I.E. CUT, FILL, RETAINING WALLS, BATTERS) TO ACCOMMODATE THE PROPOSAL.
- PROVIDE CONCEPT DETAILS FOR ANY SEWER AND/ OR STORMWATER WORKS DIRECTED TO LEGAL POINT OF DISCHARGE.
- PROVIDE A TITLE BLOCK AND NORTH POINT CONTAINING THE EXAMPLE INFORMATION SHOWN AT A MINIMUM.
- PLANS LISTED BELOW WILL BE DEEMED UNACCEPTABLE:
 - AERIAL PHOTOGRAPHY
 - PHOTOS/ SCANS OF PLANS
 - DEPOSITED PLAN/ SURVEY PLANS
 - PREVIOUSLY APPROVED PLANS (PLANS PREPARED BY OTHER DESIGNERS FOR DEVELOPMENTS NOT ASSOCIATED WITH THE PROPOSAL).

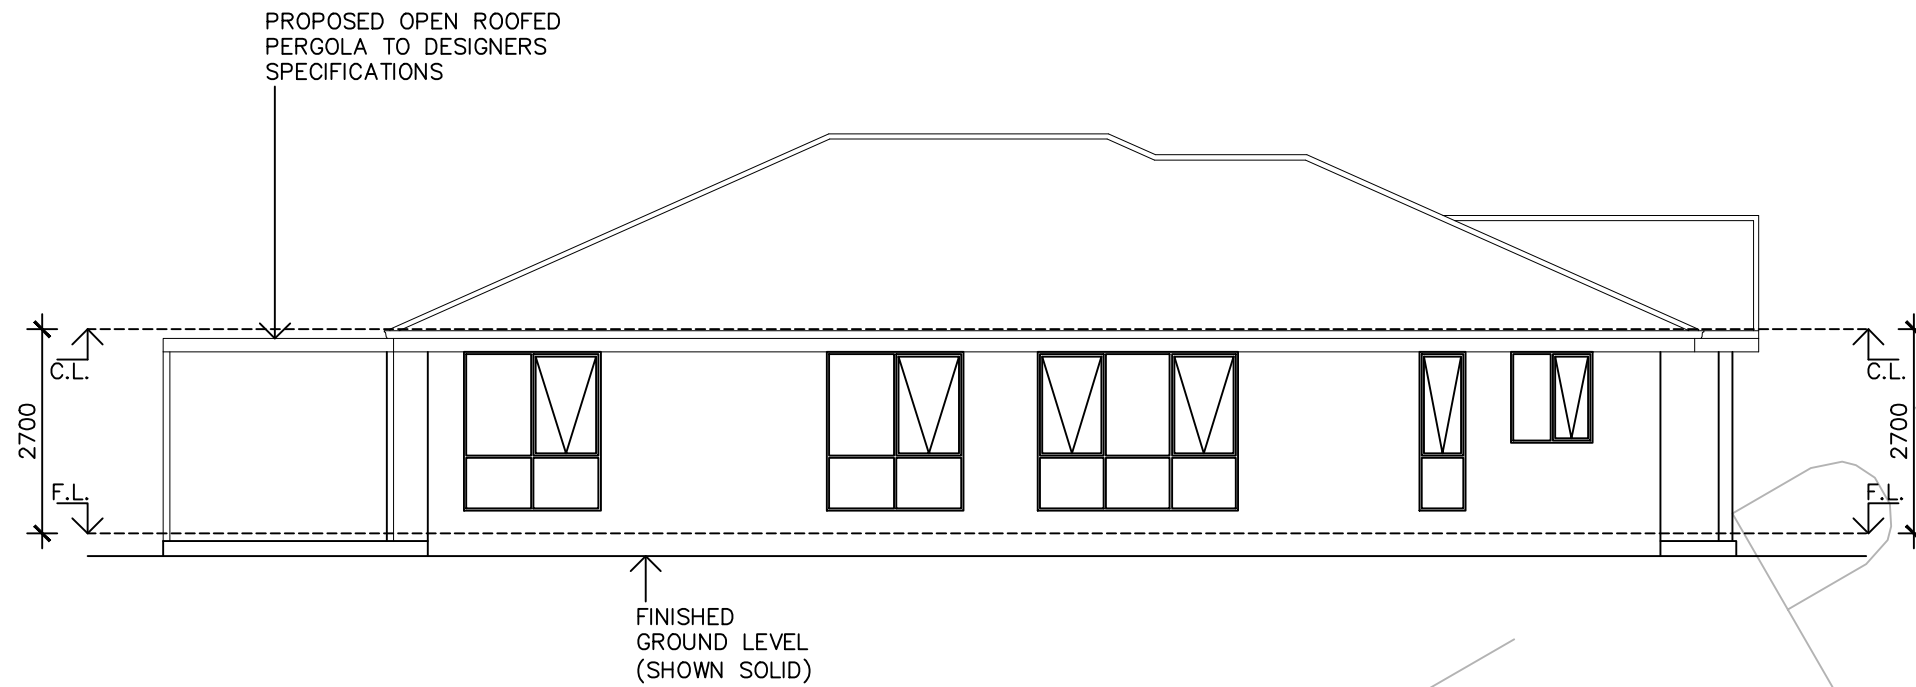

NORTH ELEVATION

1:100

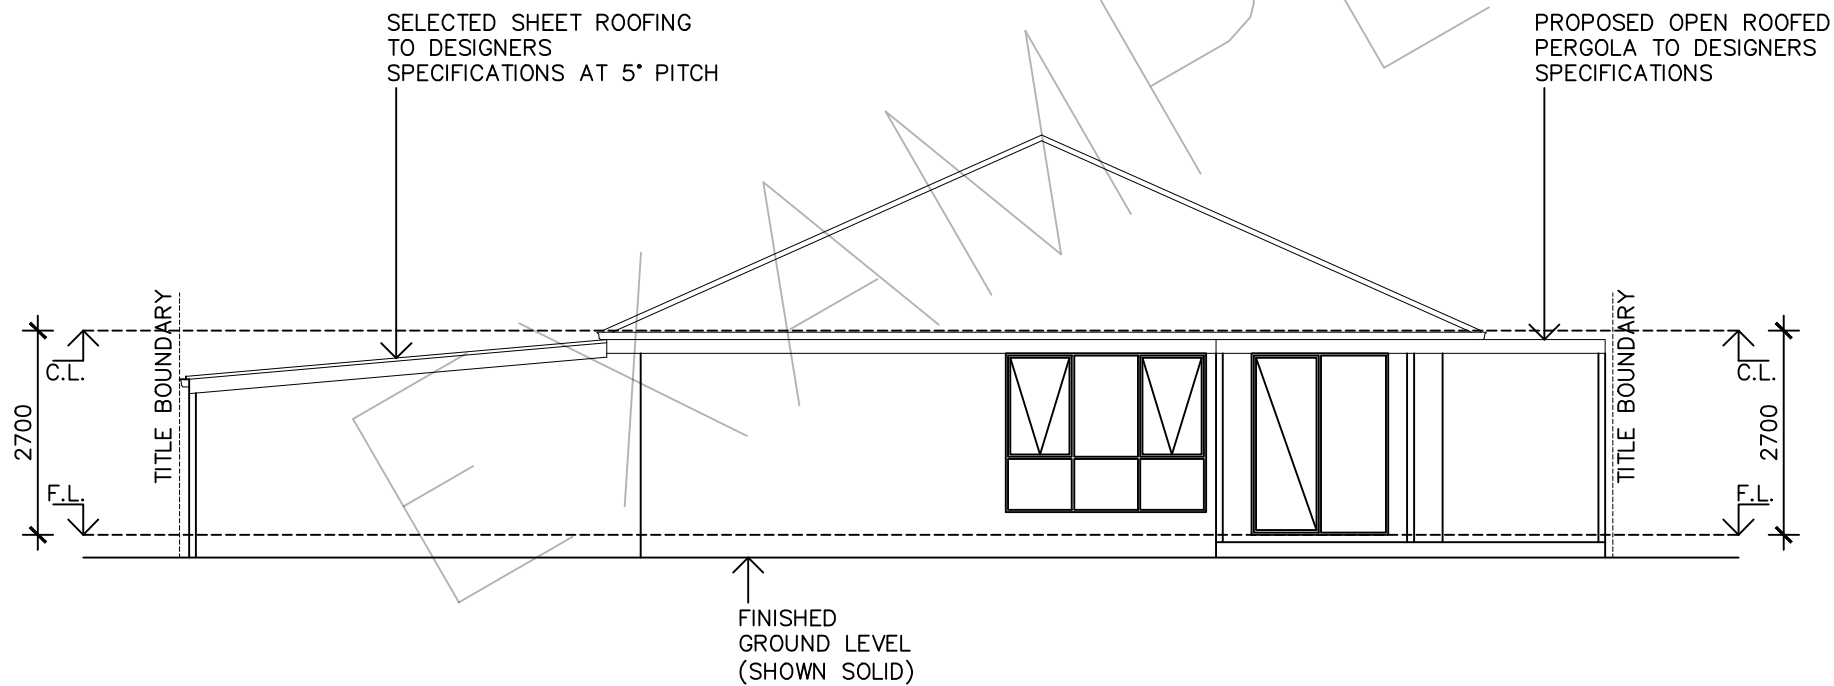

EAST ELEVATION

1:100

PROJECT	LOCATION	SCALE	SHEET NO.	PREPARED BY	DATE	ISSUE
PROPOSED CARPORT AND OPEN PERGOLA	ADDRESS	1:100 - A3	4 OF 4	NAME	DATE	ISSUE