
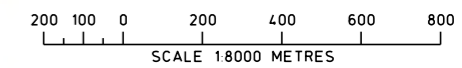


Drawings

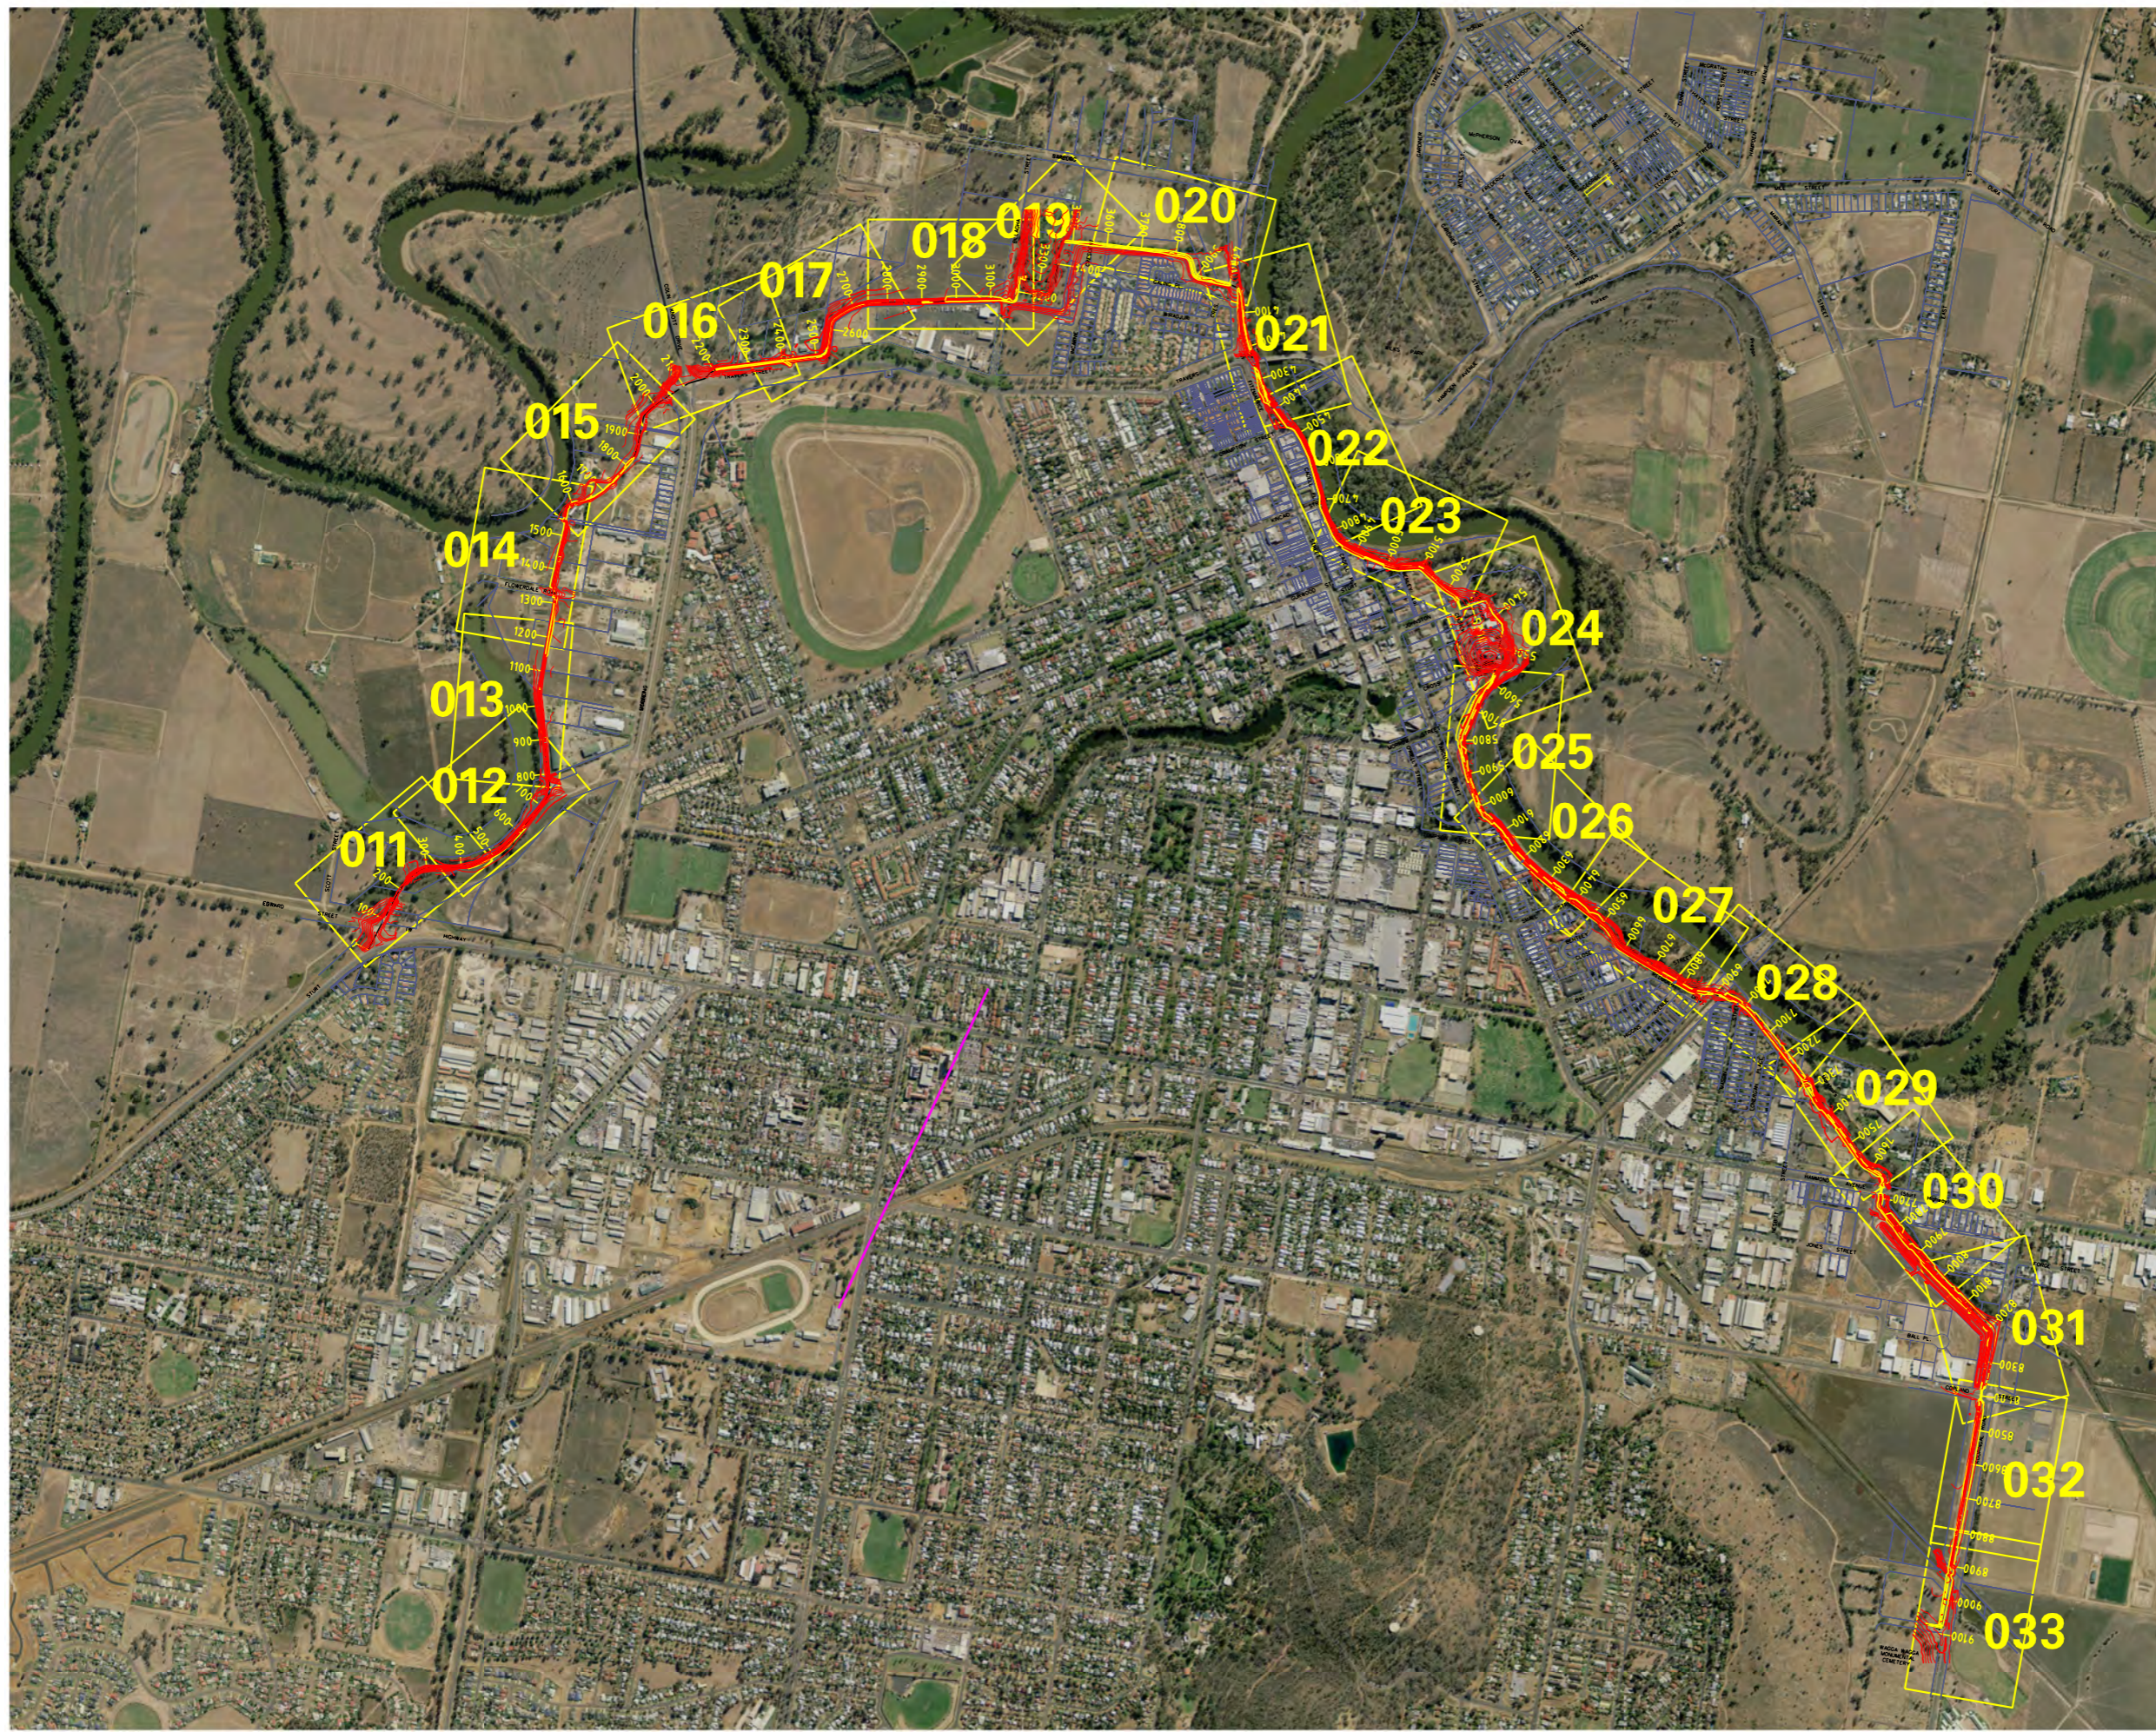


NOT FOR CONSTRUCTION

CONCEPT DESIGN

MICHAEL COUTTS-TROTTER
 Department of Finance and Services
 NSW WATER SOLUTIONS
 DAMS AND CIVIL TECHNOLOGIES
 LEVEL 13, MCKELL BUILDING
 2-24 RAWSON PLACE
 SYDNEY 2000
 PHONE (02) 93727808 FAX (02) 93727822


DESIGNED	Y. BOSSION	SP ENGINEER	J. DIXON
DRAFTED	Y. BOSSION	P.E. DAMS AND CIVIL TECHNOLOGIES	J. DIXON
CHECKED	J. DIXON		

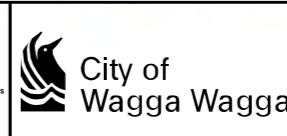


**WAGGA WAGGA LEVEE
 UPGRADE FLOOD PROTECTION**
 MAIN LEVEE
 KEY PLAN

NO IN SET	
FILE NO.	DCF
DRAWING NO.	11-001
REVISION	2


2	FLOODGATE DETAILS AMENDED, SPILLWAY ADDED.	J.D.	18.11.11
1	ISSUED FOR REVIEW.	J.D.	26.08.11
0	ISSUED FOR WORKSHOP.	J.D.	17.06.11
MK	DETAILS OF AMENDMENTS	APPROVED	DATE

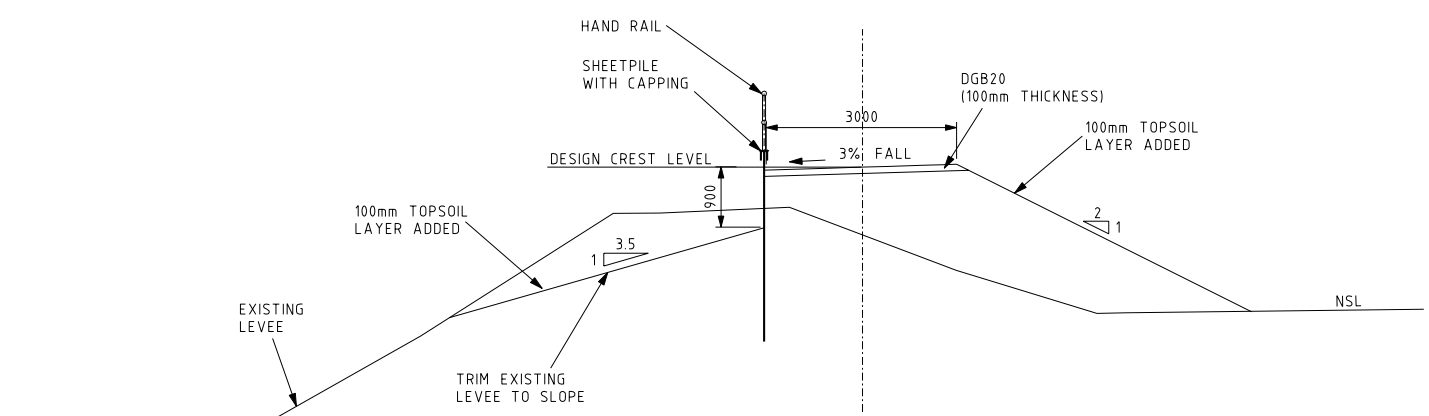


SHEETPILE RETAINING WALL
SCALE 1:50

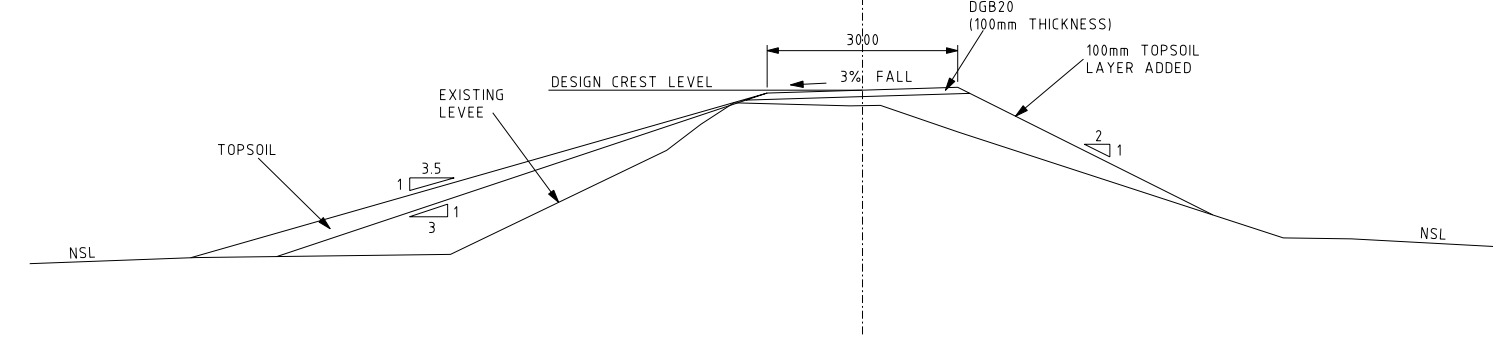


EARTHFILL LEVEL 1 ON 3.5 OUTER BATTER
SCALE 1:50

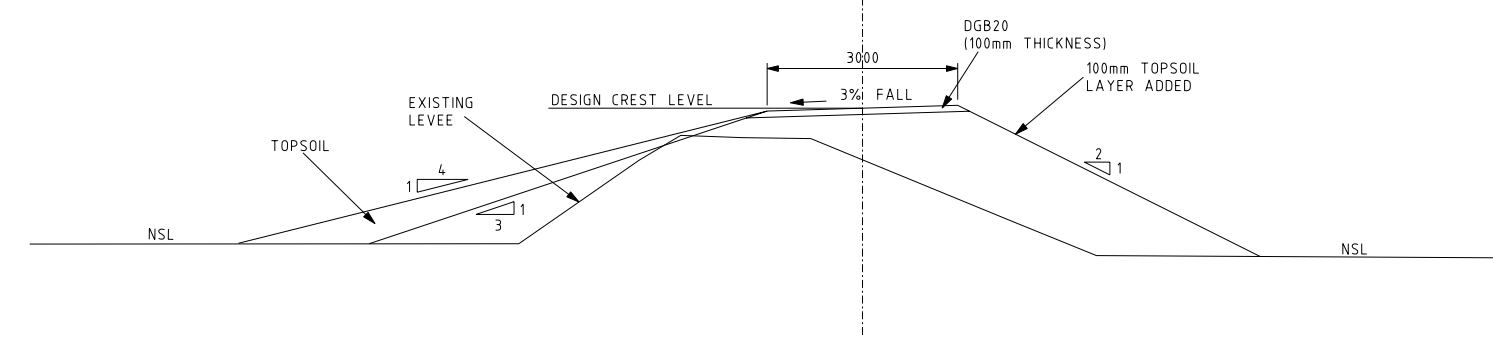


EARTHFILL LEVEL 1 ON 4 OUTER BATTER
SCALE 1:50

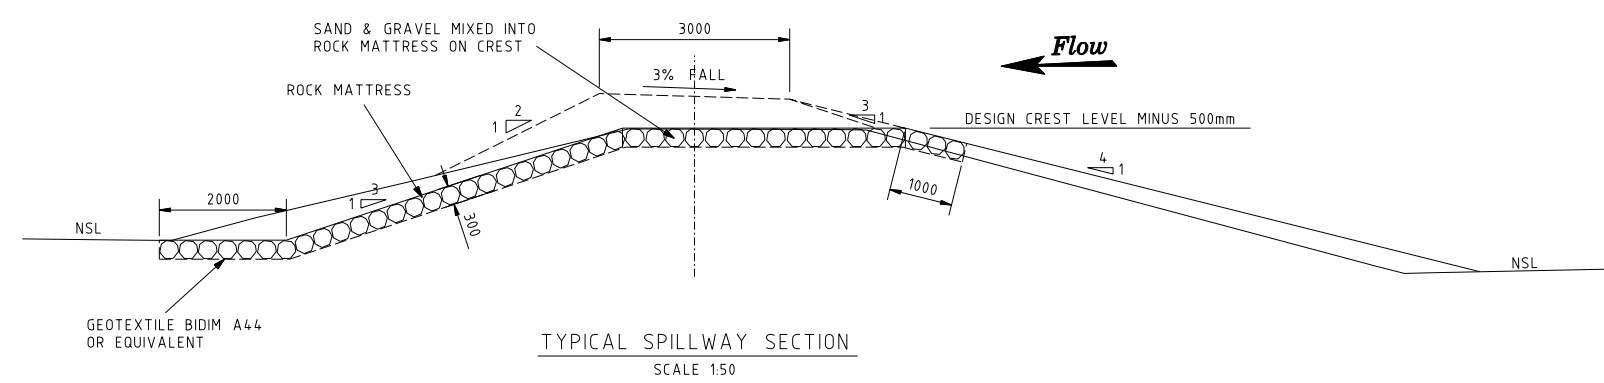


TYPICAL SPILLWAY SECTION
SCALE 1:50

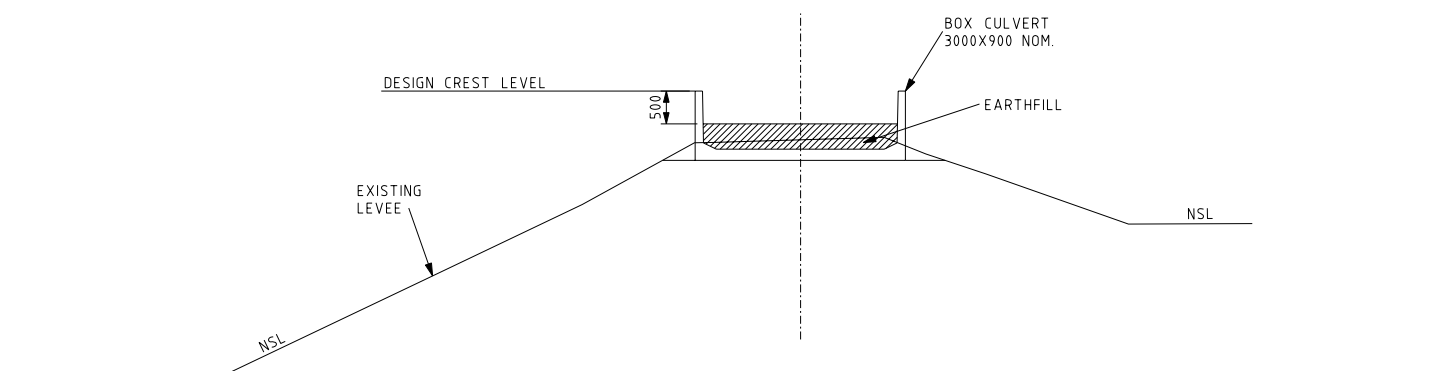


BOX CULVERT
SCALE 1:50

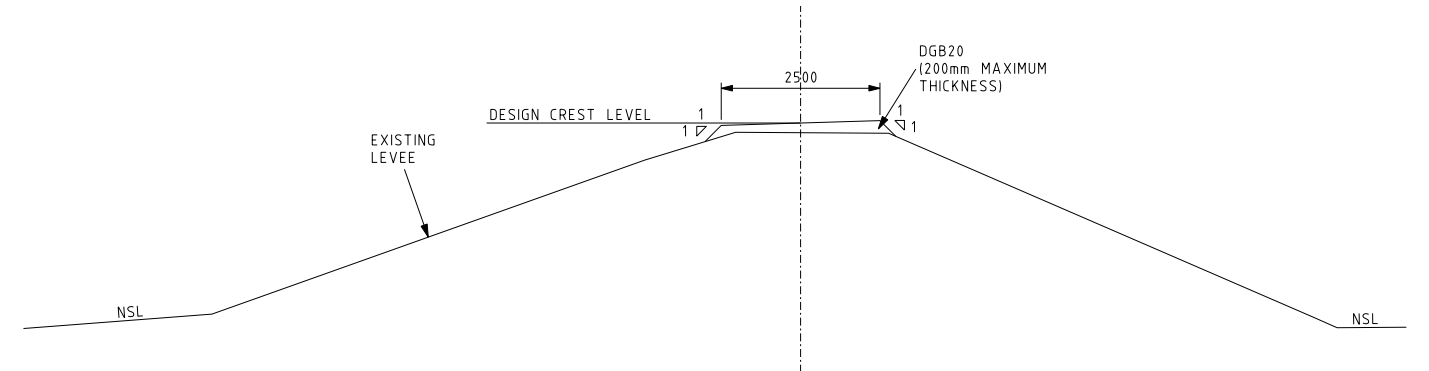


GRAVEL TOPPING
SCALE 1:50

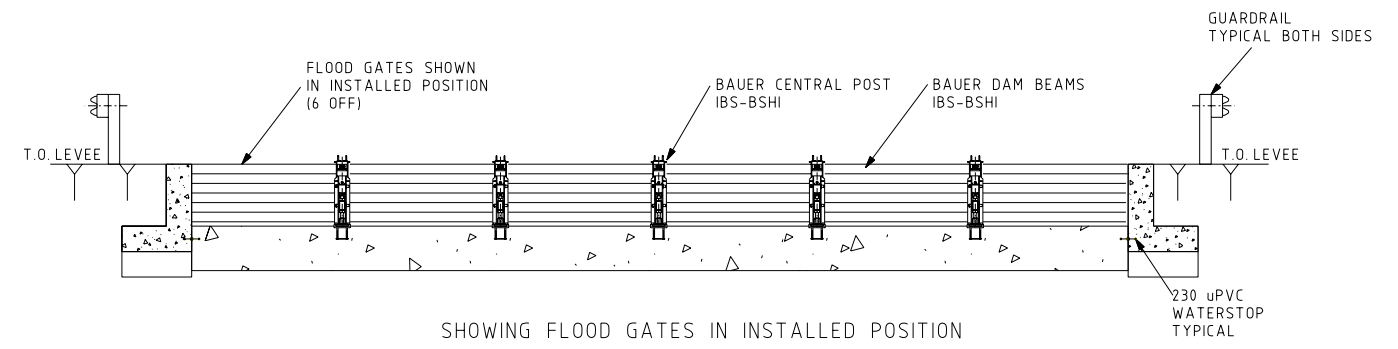

SHOWING FLOOD GATES IN INSTALLED POSITION
FLOOD GATE
SCALE 1:50

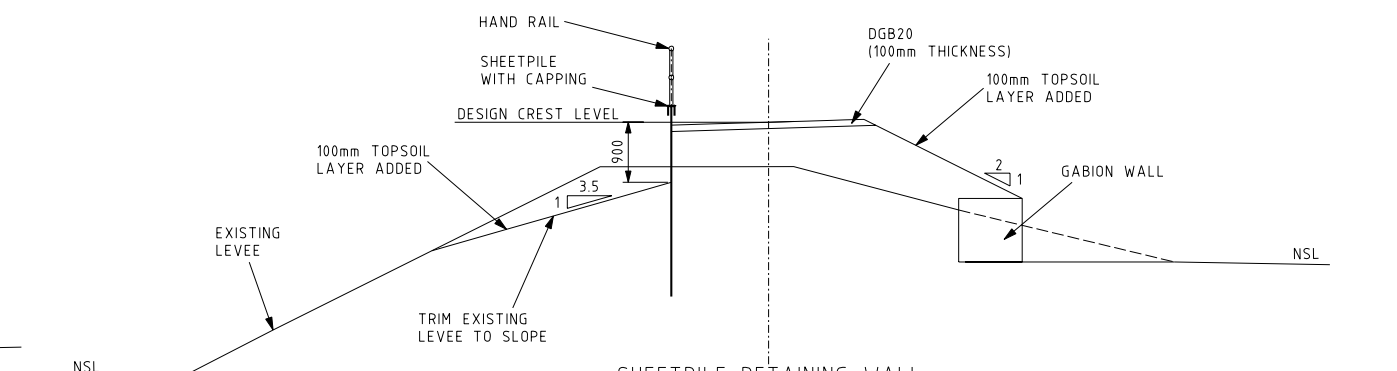

SHEETPILE RETAINING WALL WITH GABION RETAINING WALL
SCALE 1:50

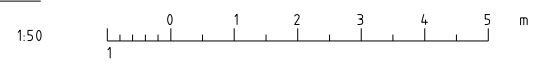

24/11/2011 2:04:25 PM Bossony g:\is\water\tec\ocad\wagga levee\concept\pwagga 002.dgn

2	FLOODGATE DETAILS AMENDED, SPILLWAY SECTION ADDED	J.D.	18.11.11
1	ISSUED FOR REVIEW	J.D.	26.08.11
0	ISSUED FOR WORKSHOP	J.D.	17.06.11
MK	DETAILS OF AMENDMENTS	APPROVED	DATE

NOT FOR CONSTRUCTION

CONCEPT DESIGN

MICHAEL CUTTS-TROTTER
Department of Finance and Services
NSW WATER SOLUTIONS
DAMS AND CIVIL TECHNOLOGIES
LEVEL 13, MCKELL BUILDING
2-24 RAWSON PLACE
SYDNEY 2000
PHONE (02) 93727808 FAX (02) 93727822

DESIGNED	Y. BOSSON	S.P. ENGINEER	J. DIXON
DRAFTED	Y. BOSSON	P.E. DAMS AND CIVIL TECHNOLOGIES	J. DIXON
CHECKED	J. DIXON		



WAGGA WAGGA LEVEE UPGRADE FLOOD PROTECTION
MAIN LEVEE TYPICAL CROSS SECTIONS

NO IN SET	
FILE NO.	DCF
DRAWING NO.	11-002
REVISION	2