


**SETTING OUT DIAGRAM**  
SCALE 1:500

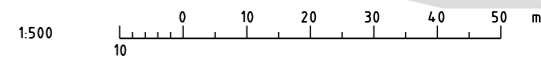

**ROUTE PLAN**  
SCALE 1:500



25/11/2011 7:03:24 AM Bossion G:\NS\Water\tec\p\cod\WAGGA LEVEE\CONCEPT\WAGGACB\_011.DGN


2	SPILLWAY DETAILS ADDED	J.D.	18.11.11
1	ISSUED FOR REVIEW	J.D.	26.08.11
0	ISSUED FOR WORKSHOP	J.D.	17.06.11
MK	DETAILS OF AMENDMENTS	APPROVED	DATE

**NOT FOR CONSTRUCTION**

**CONCEPT DESIGN**


MICHAEL COUTTS-TROTTER  
Department of Finance and Services  
NSW WATER SOLUTIONS  
DAMS AND CIVIL TECHNOLOGIES  
LEVEL 13, MCKELL BUILDING  
2-24 RAWSON PLACE  
SYDNEY 2000  
PHONE (02) 93727808 FAX (02) 93727822

DESIGNED	Y. BOSSION	S.P. ENGINEER	J. DIXON
DRAFTED	Y. BOSSION	P.E. DAMS AND CIVIL TECHNOLOGIES	J. DIXON
CHECKED	J. DIXON		

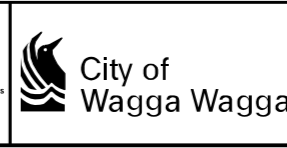

**WAGGA WAGGA LEVEE  
UPGRADE FLOOD PROTECTION**  
MAIN WAGGA WAGGA LEVEE  
PLAN AND SETTING OUT DIAGRAM  
CH. 0.0 TO CH. 400.0

NO IN SET	11-	011
FILE NO.	DCF	
DRAWING NO.		
REVISION	2	

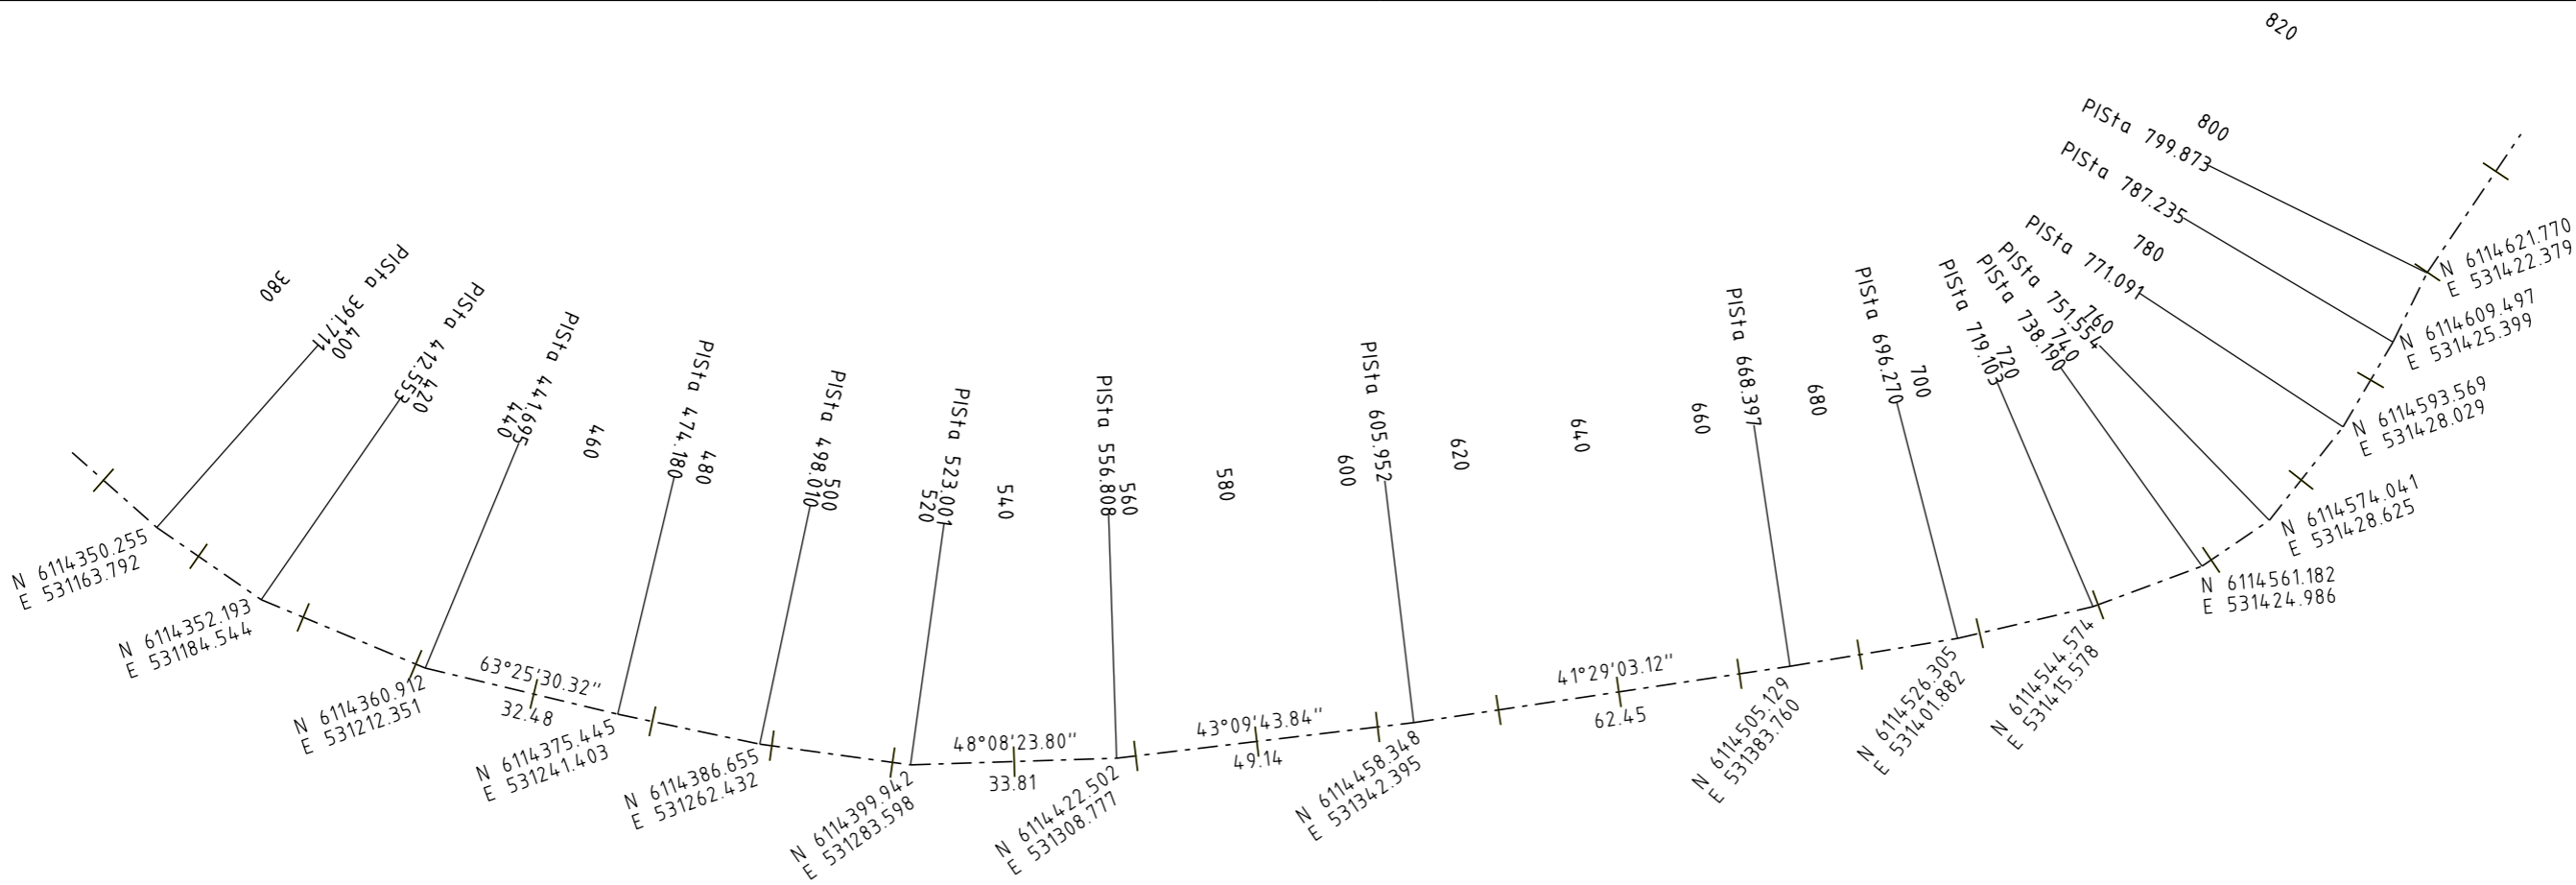

**SETTING OUT DIAGRAM**  
SCALE 1:500



**ROUTE PLAN**  
SCALE 1:500

25/11/2011 7:05:04 AM Bossion Y G:\NS\Water\tec\p\cod\WAGGA LEVEE\CONCEPT\WAGGACB\_012.DGN


2	SPILLWAY DETAILS ADDED	J.D.	18.11.11
1	ISSUED FOR REVIEW	J.D.	26.08.11
0	ISSUED FOR WORKSHOP	J.D.	17.06.11
MK	DETAILS OF AMENDMENTS	APPROVED	DATE

**NOT FOR CONSTRUCTION**

**CONCEPT DESIGN**

MICHAEL COUTTS-TROTTER  
Department of Finance and Services  
NSW WATER SOLUTIONS  
DAMS AND CIVIL TECHNOLOGIES  
LEVEL 13, MCKELL BUILDING  
2-24 RAWSON PLACE  
SYDNEY 2000  
PHONE (02) 93727808 FAX (02) 93727822


DESIGNED	Y. BOSSION	S.P. ENGINEER	J. DIXON
DRAFTED	Y. BOSSION	P.E. DAMS AND CIVIL TECHNOLOGIES	J. DIXON
CHECKED	J. DIXON		

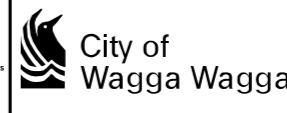


**WAGGA WAGGA LEVEE  
UPGRADE FLOOD PROTECTION**  
MAIN WAGGA WAGGA LEVEE  
PLAN AND SETTING OUT DIAGRAM  
CH. 400.0 TO CH. 800.0

NO IN SET	11-	012
FILE NO.	DCF	
DRAWING NO.	11-	012
REVISION	2	


G:\NS\Water\tec\p\cod\WAGGA LEVEE\CONCEPT\WAGGACB\_012.DGN

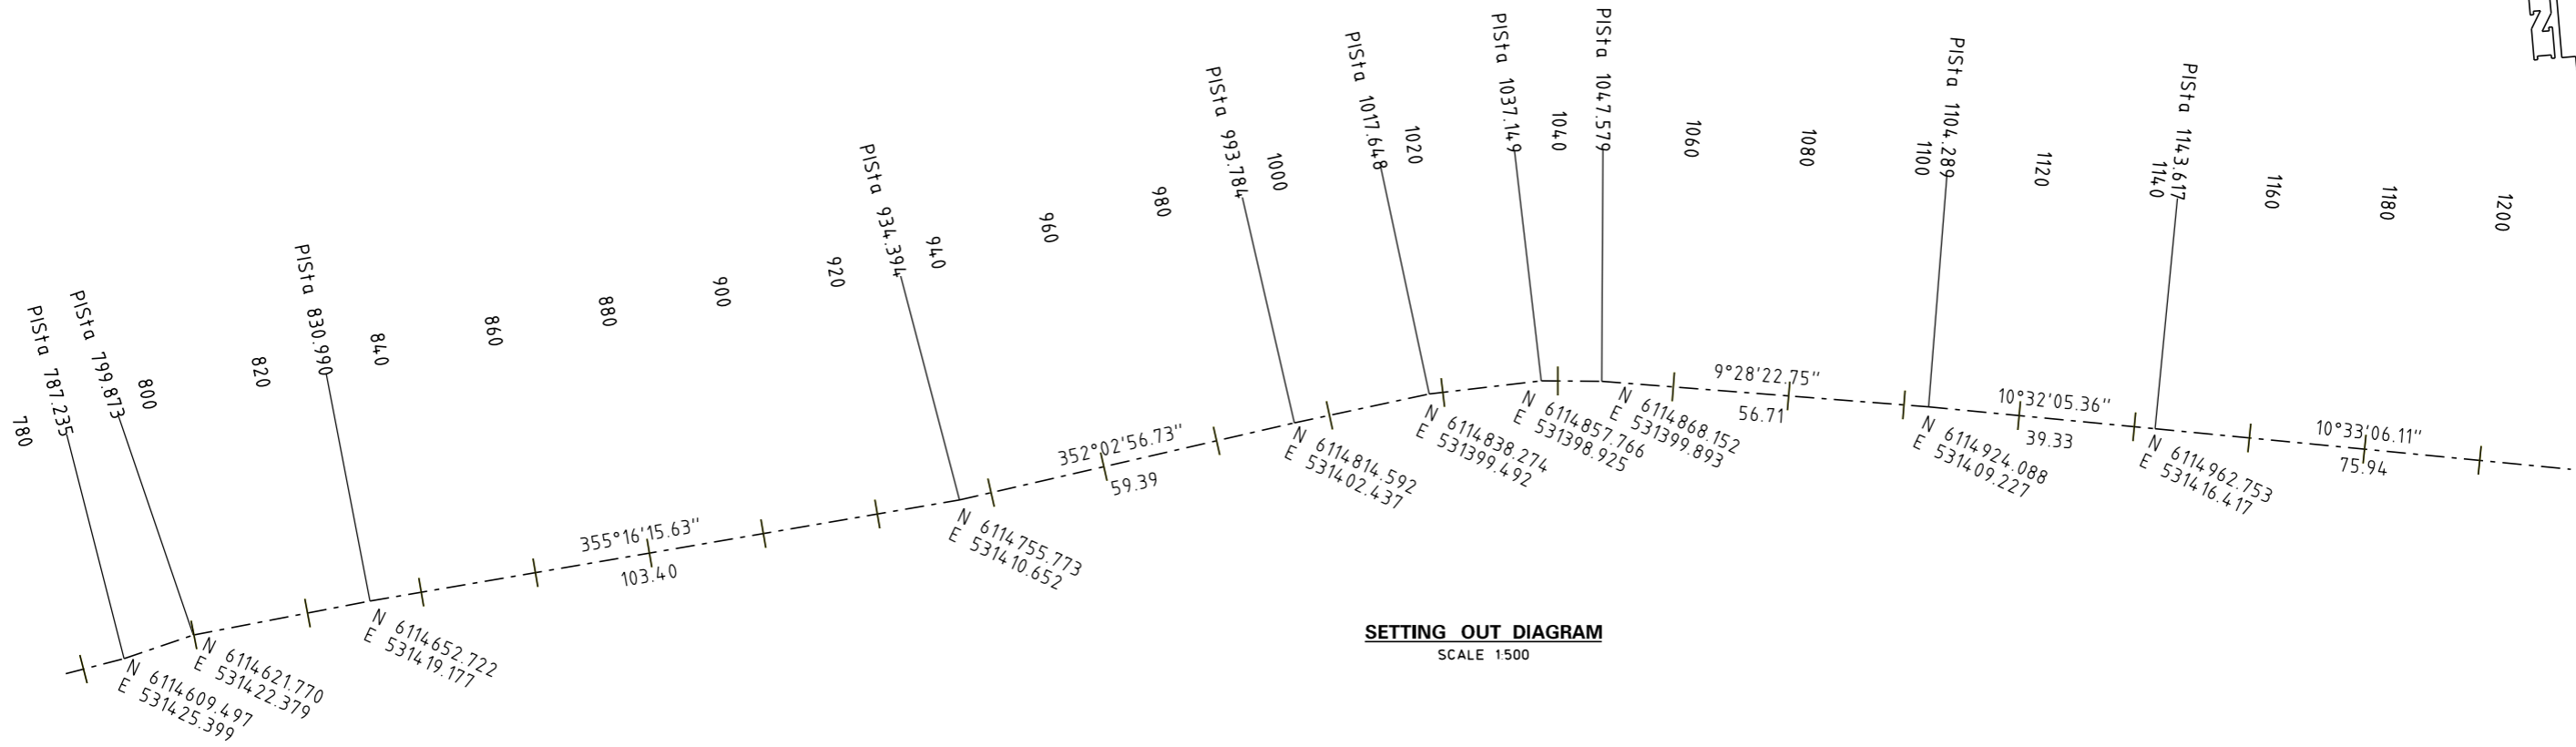

**SETTING OUT DIAGRAM**  
SCALE 1500

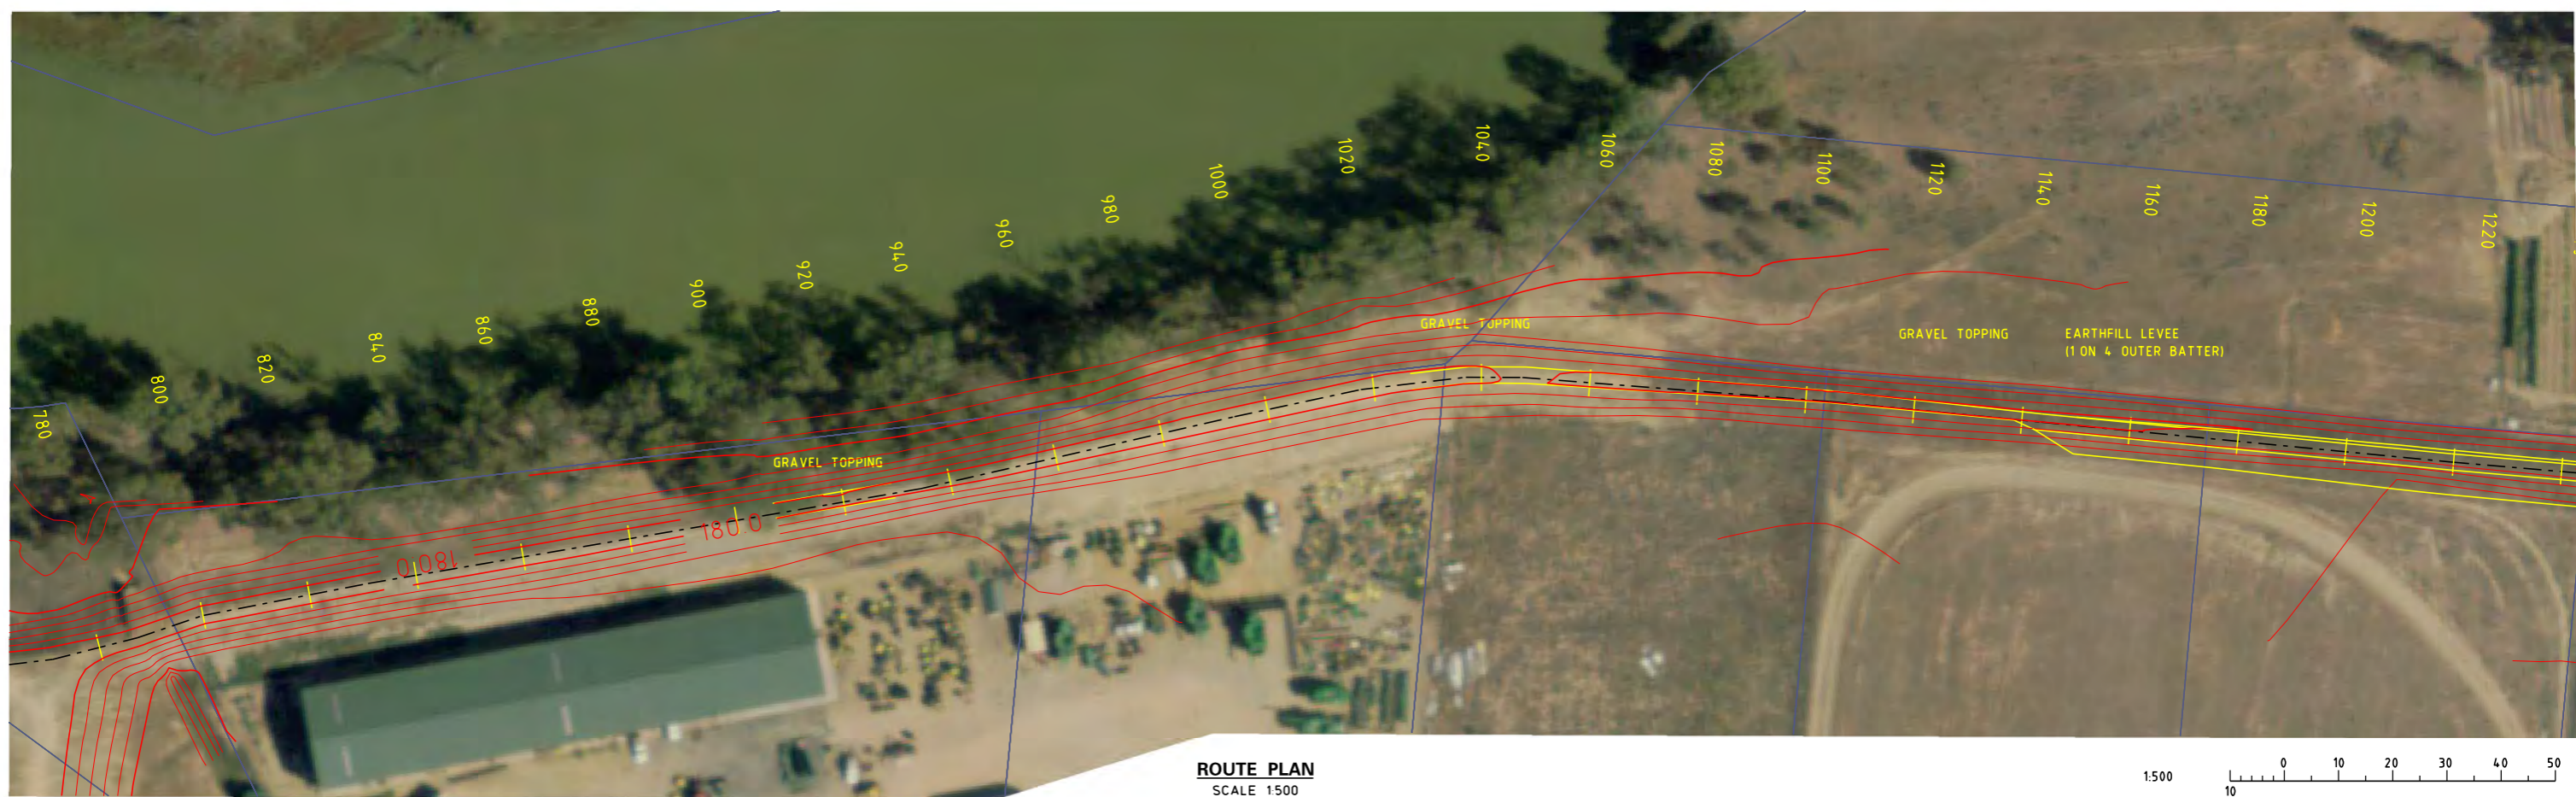

**ROUTE PLAN**  
SCALE 1500

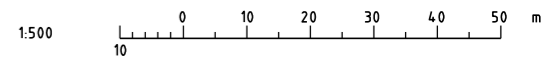

25/11/2011 7:05:07 AM Bossion Y G:\NS\Water\tec\p\cod\WAGGA LEVEE\CONCEPT\WPWAGGACB\_013.DGN



1	ISSUED FOR REVIEW.	J.D.	26.08.11
0	ISSUED FOR WORKSHOP.	J.D.	17.06.11
MK	DETAILS OF AMENDMENTS	APPROVED	DATE

**NOT FOR CONSTRUCTION**

**CONCEPT DESIGN**

MICHAEL COUTTS-TROTTER  
Department of Finance and Services  
NSW WATER SOLUTIONS  
DAMS AND CIVIL TECHNOLOGIES  
LEVEL 13, MCKELL BUILDING  
2-24 RAWSON PLACE  
SYDNEY 2000  
PHONE (02) 93727808 FAX (02) 93727822


DESIGNED	Y. BOSSON	S.P. ENGINEER	J. DIXON
DRAFTED	Y. BOSSON	P.E. DAMS AND CIVIL TECHNOLOGIES	J. DIXON
CHECKED	J. DIXON		

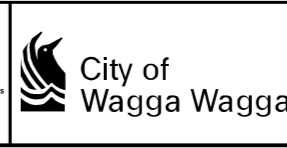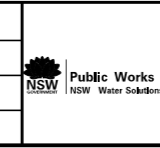

**WAGGA WAGGA LEVEE  
UPGRADE FLOOD PROTECTION**  
MAIN WAGGA WAGGA LEVEE  
PLAN AND SETTING OUT DIAGRAM  
CH. 800.0 TO CH. 1200.0

NO IN SET	
FILE NO.	DCF
DRAWING NO.	11- 013
REVISION	1

G:\NS\Water\tec\p\cod\WAGGA LEVEE\CONCEPT\WPWAGGACB\_013.DGN

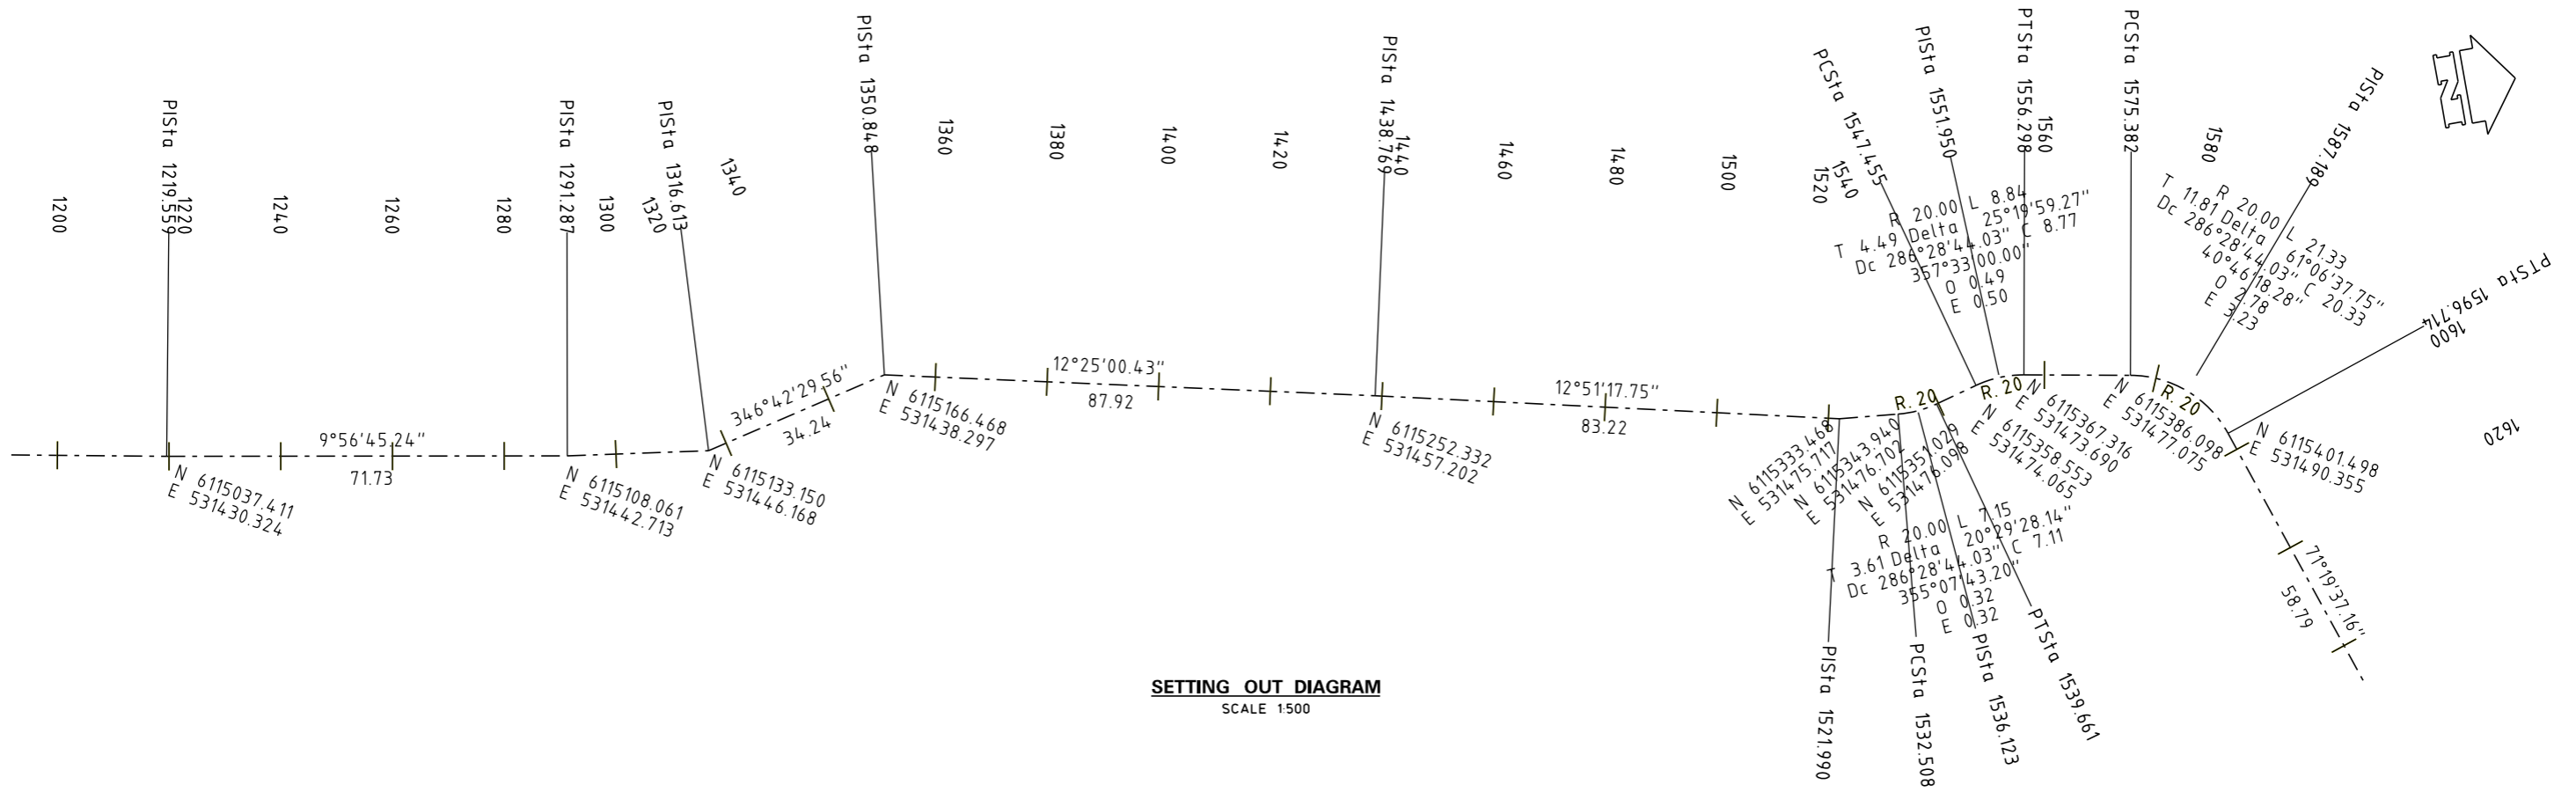



25/11/2011 7:05:10 AM Bossiony G:\NS\Water\tec\p\cod\WAGGA LEVEE\CONCEPT\WAGGACB\_014.DGN

NOT FOR CONSTRUCTION

CONCEPT DESIGN


MICHAEL COUTTS-TROTTER  
 Department of Finance and Services  
 NSW WATER SOLUTIONS  
 DAMS AND CIVIL TECHNOLOGIES  
 LEVEL 13, MCKELL BUILDING  
 2-24 RAWSON PLACE  
 SYDNEY 2000  
 PHONE (02) 93727808 FAX (02) 93727822

DESIGNED	Y. BOSSION	SP ENGINEER	J. DIXON
DRAFTED	Y. BOSSION	P.E. DAMS AND CIVIL TECHNOLOGIES	J. DIXON
CHECKED	J. DIXON		

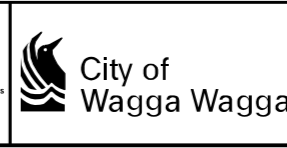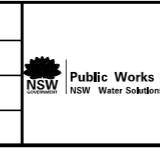

WAGGA WAGGA LEVEE  
 UPGRADE FLOOD PROTECTION  
 MAIN WAGGA WAGGA LEVEE  
 PLAN AND SETTING OUT DIAGRAM  
 CH. 1200.0 TO CH. 1600.0

NO IN SET	11-014
FILE NO.	DCF
DRAWING NO.	11-014
REVISION 1	

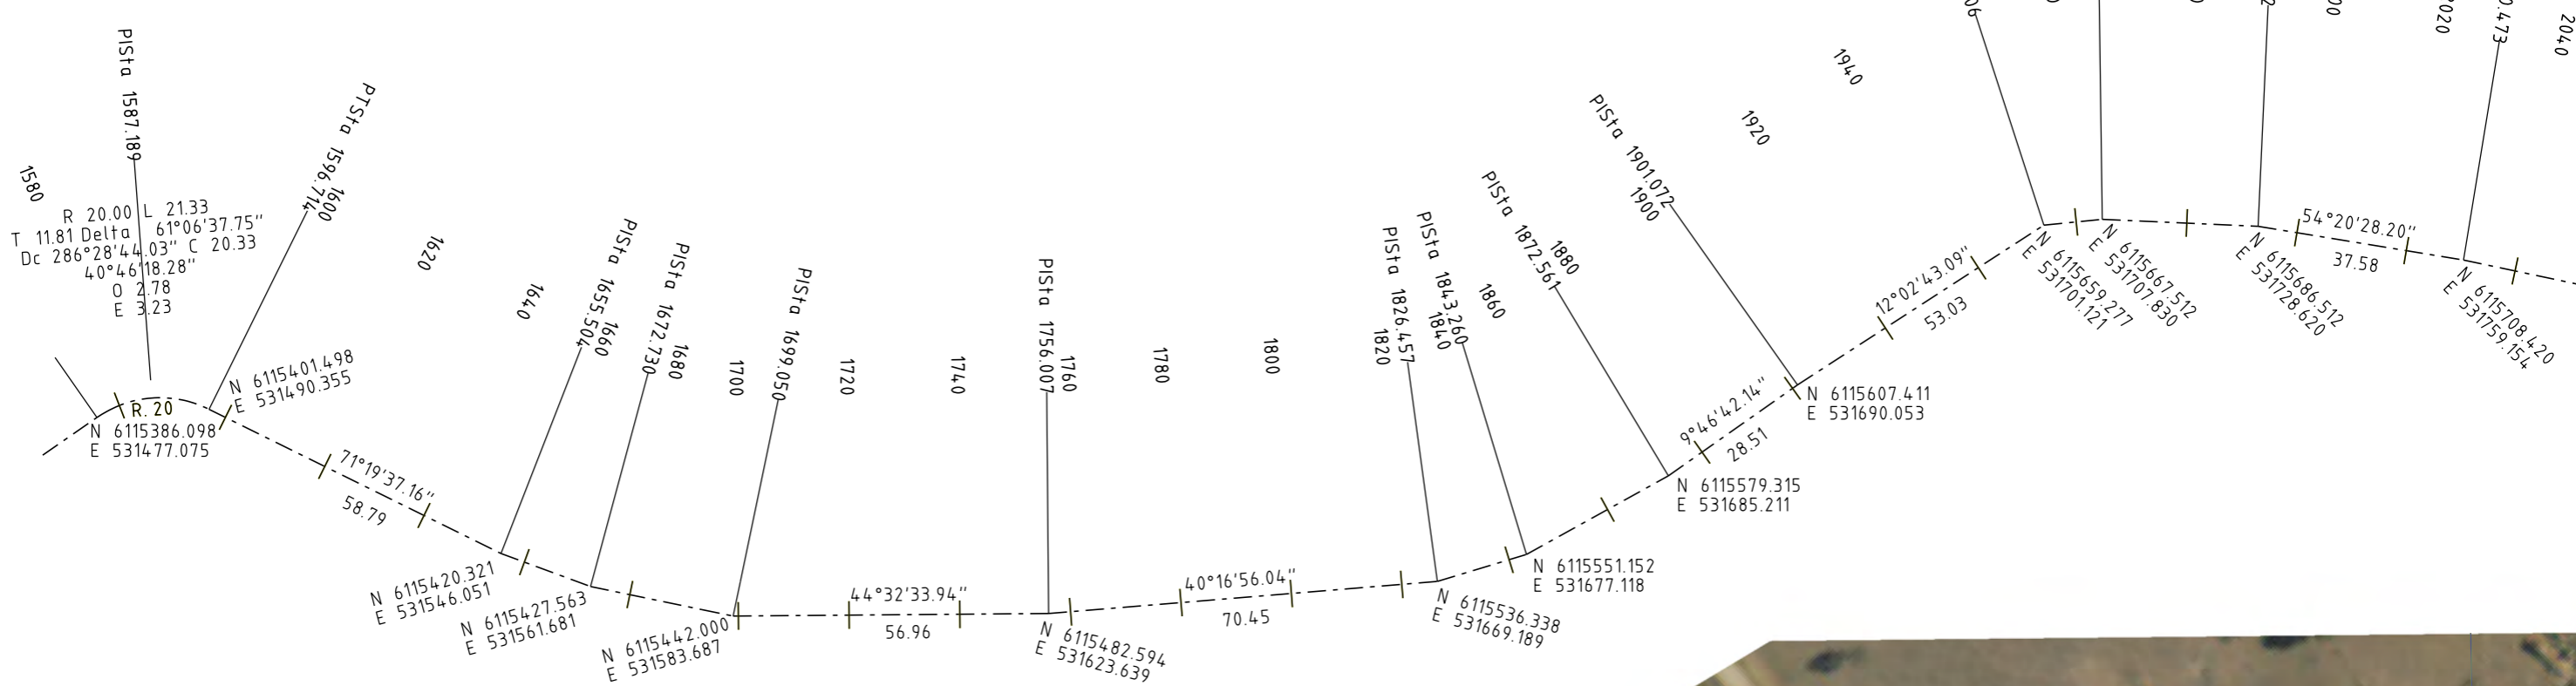

**SETTING OUT DIAGRAM**  
SCALE 1500



**ROUTE PLAN**  
SCALE 1500

25/11/2011 7:05:13 AM Bossony G:\NS\Water\tec\p\cod\WAGGA LEVEE\CONCEPT\WPWAGGACB\_015.DGN


G:\NS\Water\tec\p\cod\WAGGA LEVEE\CONCEPT\WPWAGGACB\_015.DGN

NOT FOR CONSTRUCTION

CONCEPT DESIGN

MICHAEL COUTTS-TROTTER  
Department of Finance and Services  
NSW WATER SOLUTIONS  
DAMS AND CIVIL TECHNOLOGIES  
LEVEL 13, MCKELL BUILDING  
2-24 RAWSON PLACE  
SYDNEY 2000  
PHONE (02) 93727808 FAX (02) 93727822



DESIGNED	Y. BOSSON	SP ENGINEER	J. DIXON
DRAFTED	Y. BOSSON	P.E. DAMS AND CIVIL TECHNOLOGIES	J. DIXON
CHECKED	J. DIXON		

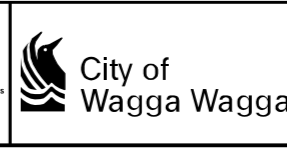

**WAGGA WAGGA LEVEE**  
**UPGRADE FLOOD PROTECTION**  
MAIN WAGGA WAGGA LEVEE  
PLAN AND SETTING OUT DIAGRAM  
CH. 1600.0 TO CH. 2000.0

NO IN SET	11-	015
FILE NO.	DCF	
DRAWING NO.	11-	015
REVISION 1		

1	ISSUED FOR REVIEW	J.D.	26.08.11
0	ISSUED FOR WORKSHOP	J.D.	17.06.11
MK	DETAILS OF AMENDMENTS	APPROVED	DATE

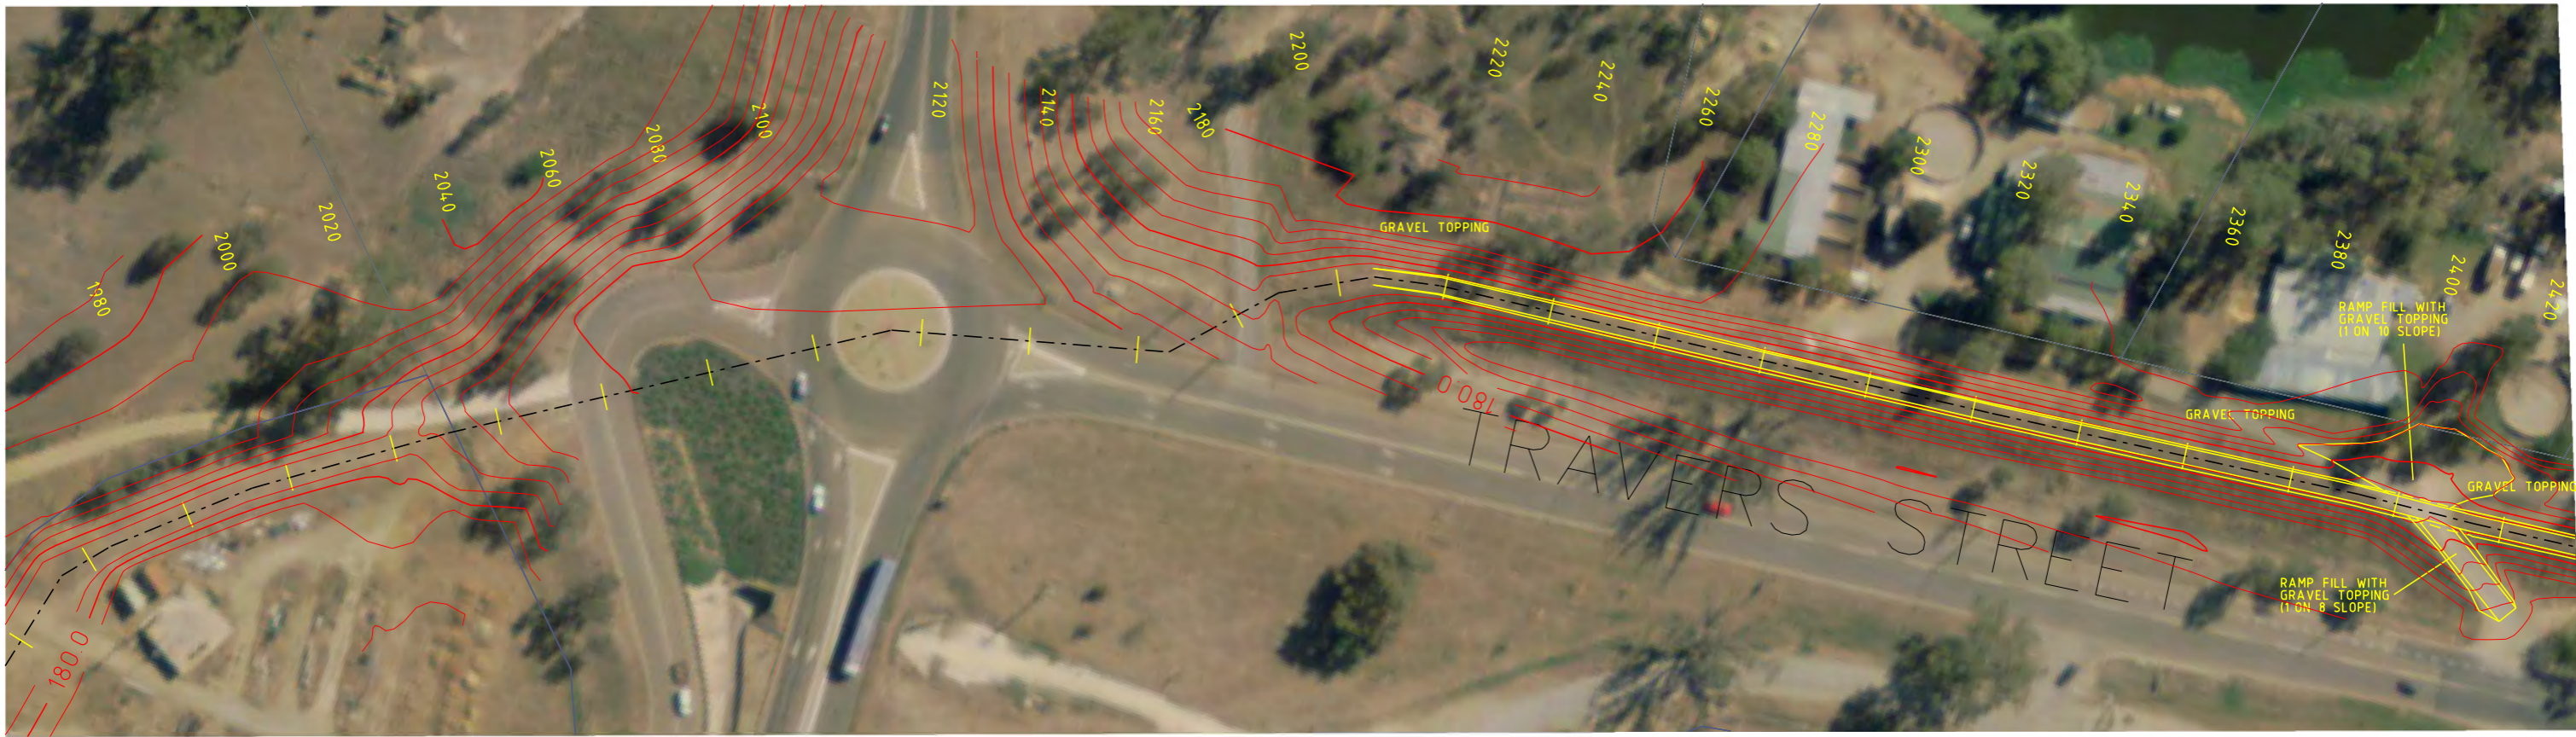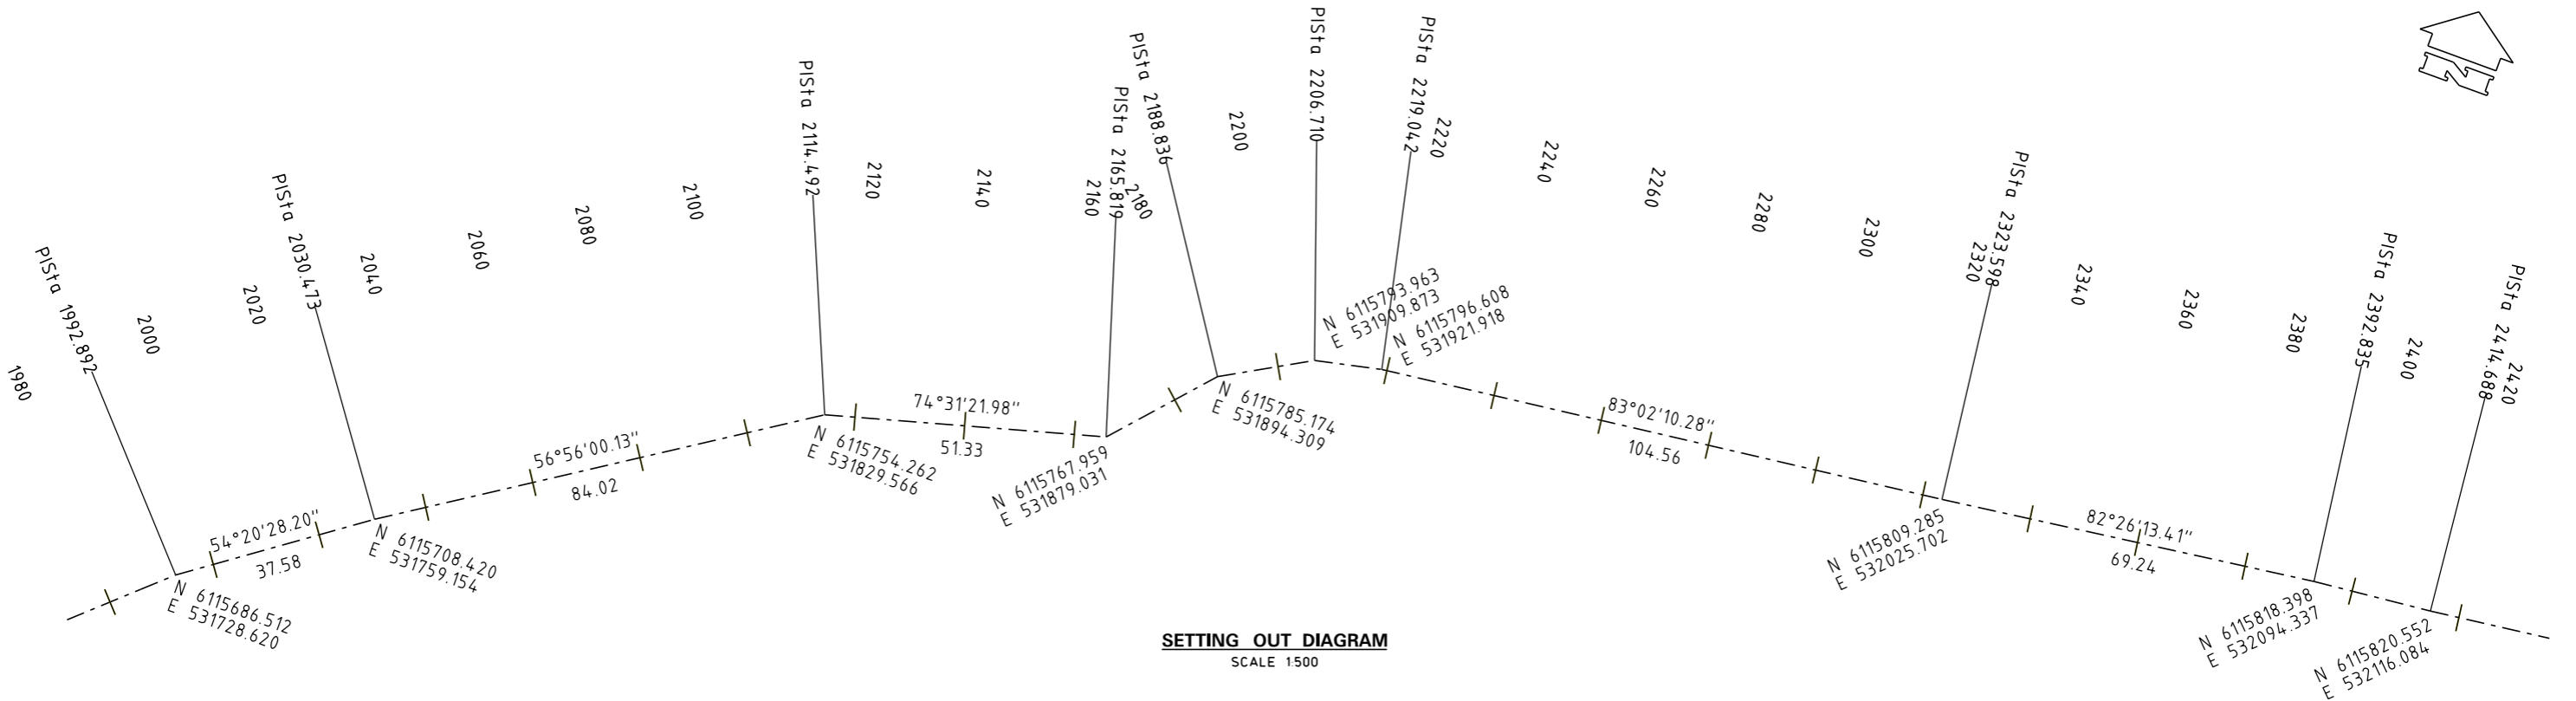

25/11/2011 7:05:17 AM Bossony G:\NS\Water\tec\p\cod\WAGGA LEVEE\CONCEPT\WAGGACB\_016.DGN


1	ISSUED FOR REVIEW	J.D.	26.08.11
0	ISSUED FOR WORKSHOP	J.D.	17.06.11
MK	DETAILS OF AMENDMENTS	APPROVED	DATE

**NOT FOR CONSTRUCTION**

**CONCEPT DESIGN**


MICHAEL COUTTS-TROTTER  
 Department of Finance and Services  
 NSW WATER SOLUTIONS  
 DAMS AND CIVIL TECHNOLOGIES  
 LEVEL 13, MCKELL BUILDING  
 2-24 RAWSON PLACE  
 SYDNEY 2000  
 PHONE (02) 93727808 FAX (02) 93727822

DESIGNED	Y. BOSSON	S.P. ENGINEER	J. DIXON
DRAFTED	Y. BOSSON	P.E. DAMS AND CIVIL TECHNOLOGIES	J. DIXON
CHECKED	J. DIXON		

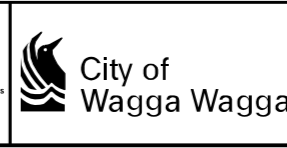


**WAGGA WAGGA LEVEE**  
**UPGRADE FLOOD PROTECTION**  
 MAIN WAGGA WAGGA LEVEE  
 PLAN AND SETTING OUT DIAGRAM  
 CH. 2000.0 TO CH. 2400.0

NO IN SET	
FILE NO.	DCF
DRAWING NO.	11- 016
REVISION	1

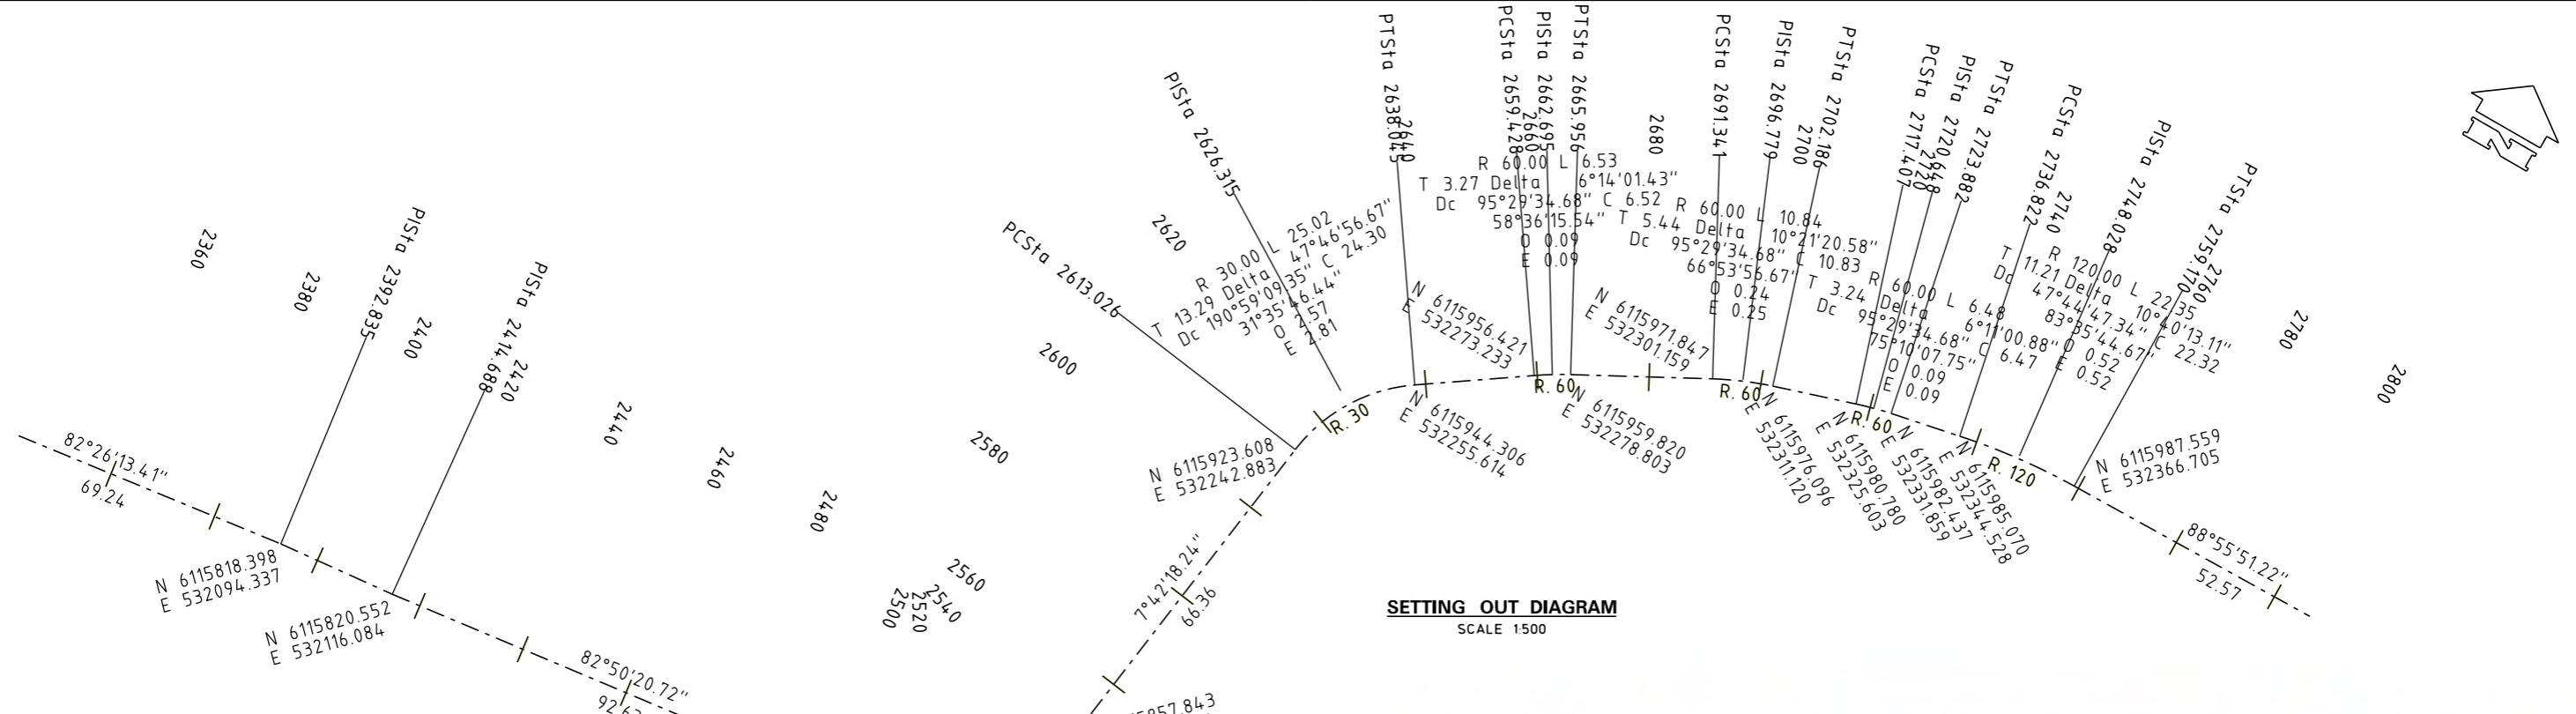

**SETTING OUT DIAGRAM**  
SCALE 1:500

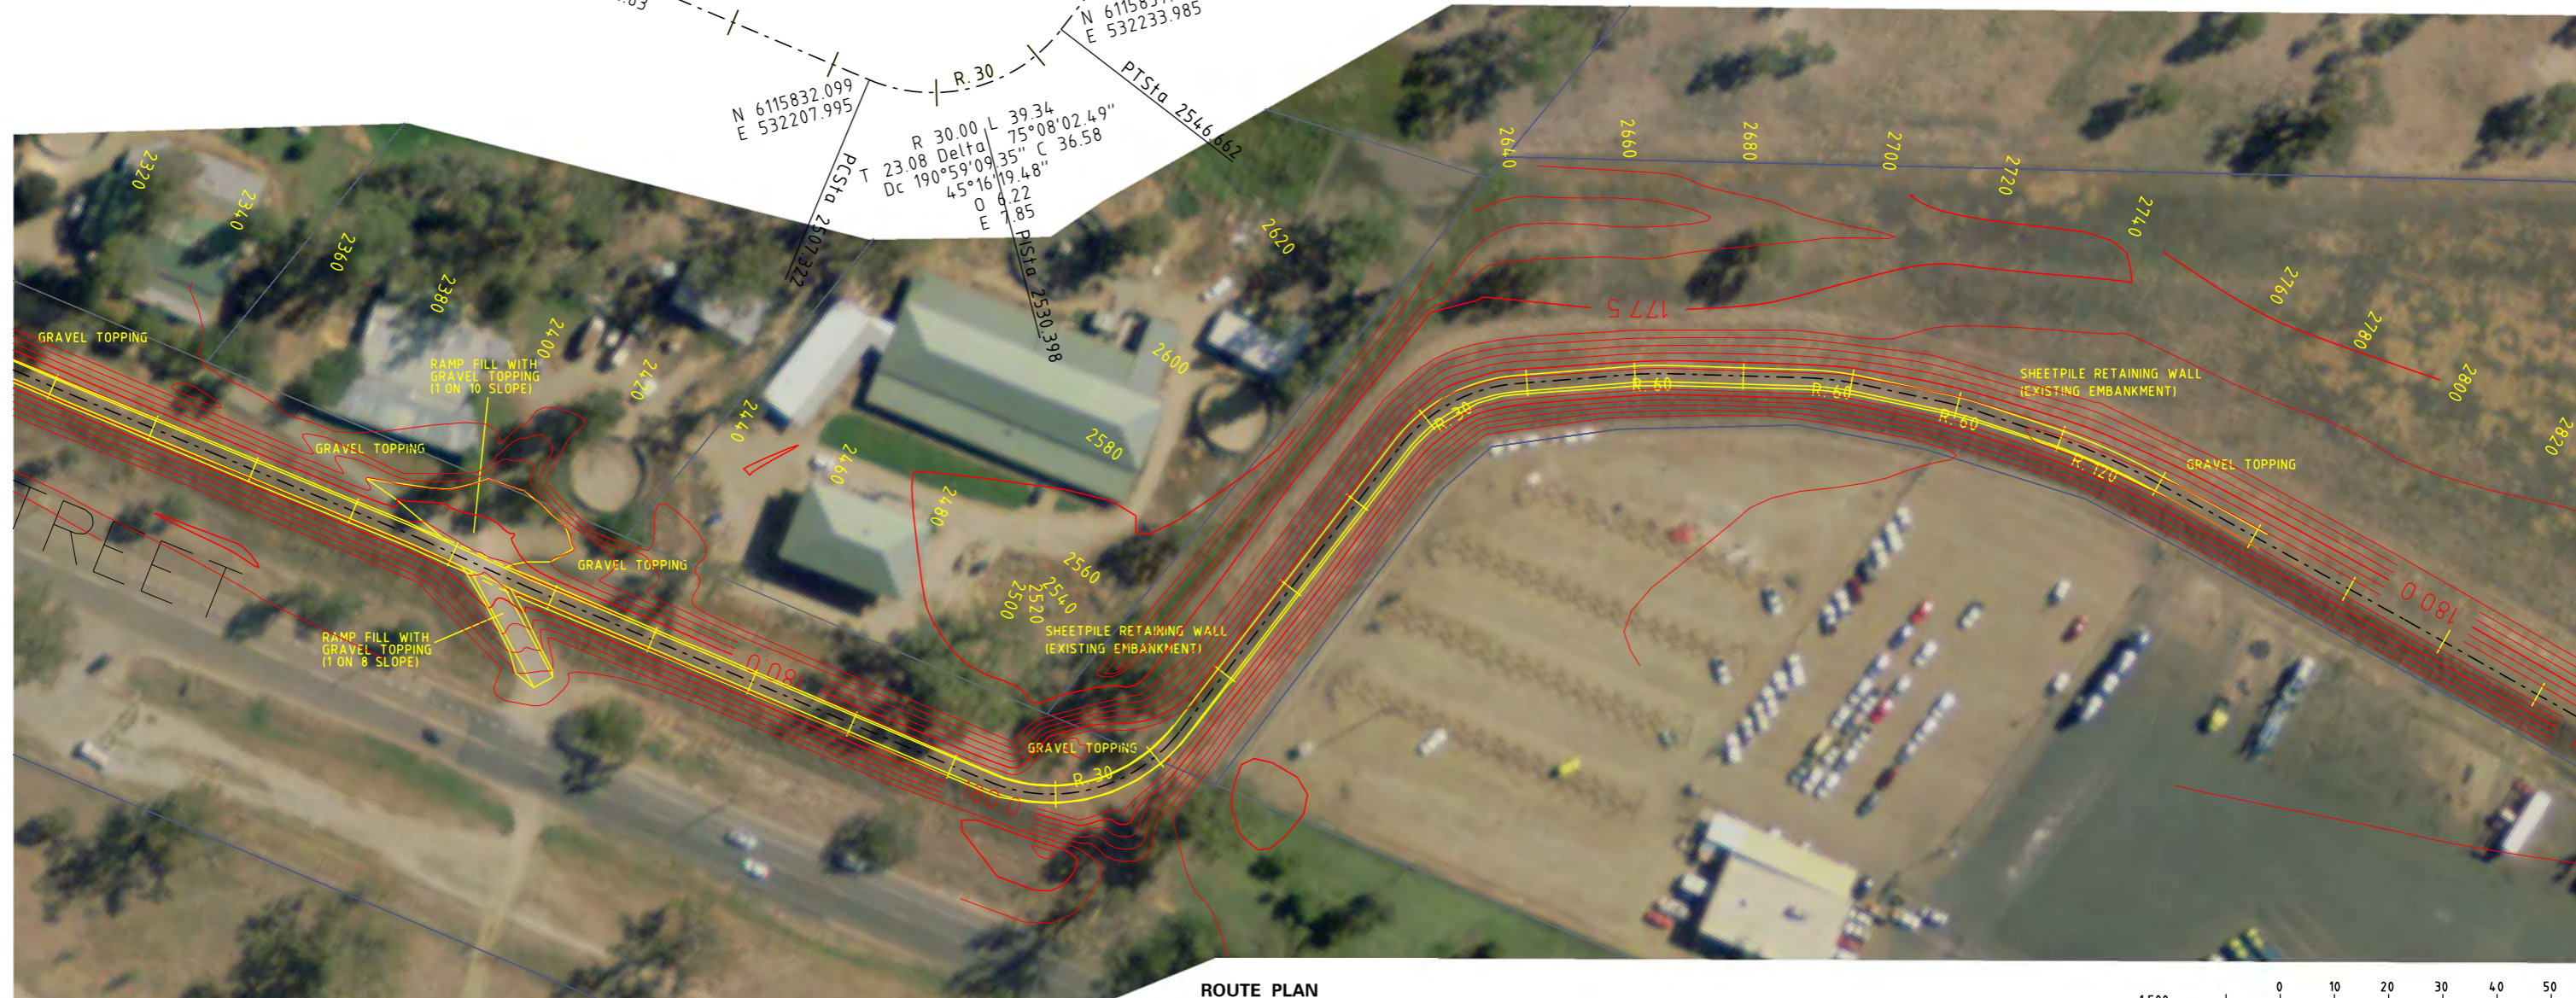

**ROUTE PLAN**  
SCALE 1:500

25/11/2011 7:05:20 AM Bossony G:\NS\Water\tec\p\cod\WAGGA LEVEE\CONCEPT\WAGGACB\_017.DGN



1	ISSUED FOR REVIEW	J.D.	26.08.11
0	ISSUED FOR WORKSHOP	J.D.	17.06.11
MK	DETAILS OF AMENDMENTS	APPROVED	DATE

**NOT FOR CONSTRUCTION**

**CONCEPT DESIGN**

MICHAEL COUTTS-TROTTER  
Department of Finance and Services  
NSW WATER SOLUTIONS  
DAMS AND CIVIL TECHNOLOGIES  
LEVEL 13, MCKELL BUILDING  
2-24 RAWSON PLACE  
SYDNEY 2000  
PHONE (02) 93727808 FAX (02) 93727822


DESIGNED	Y. BOSSON	SP ENGINEER	J. DIXON
DRAFTED	Y. BOSSON	P.E. DAMS AND CIVIL TECHNOLOGIES	J. DIXON
CHECKED	J. DIXON		

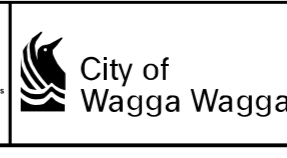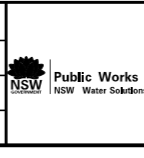

**WAGGA WAGGA LEVEE UPGRADE FLOOD PROTECTION**  
MAIN WAGGA WAGGA LEVEE  
PLAN AND SETTING OUT DIAGRAM  
CH. 2400.0 TO CH. 2800.0

NO IN SET	FILE NO.	DCF
DRAWING NO.	11-	017
REVISION	1	

G:\NS\Water\tec\p\cod\WAGGA LEVEE\CONCEPT\WAGGACB\_017.DGN

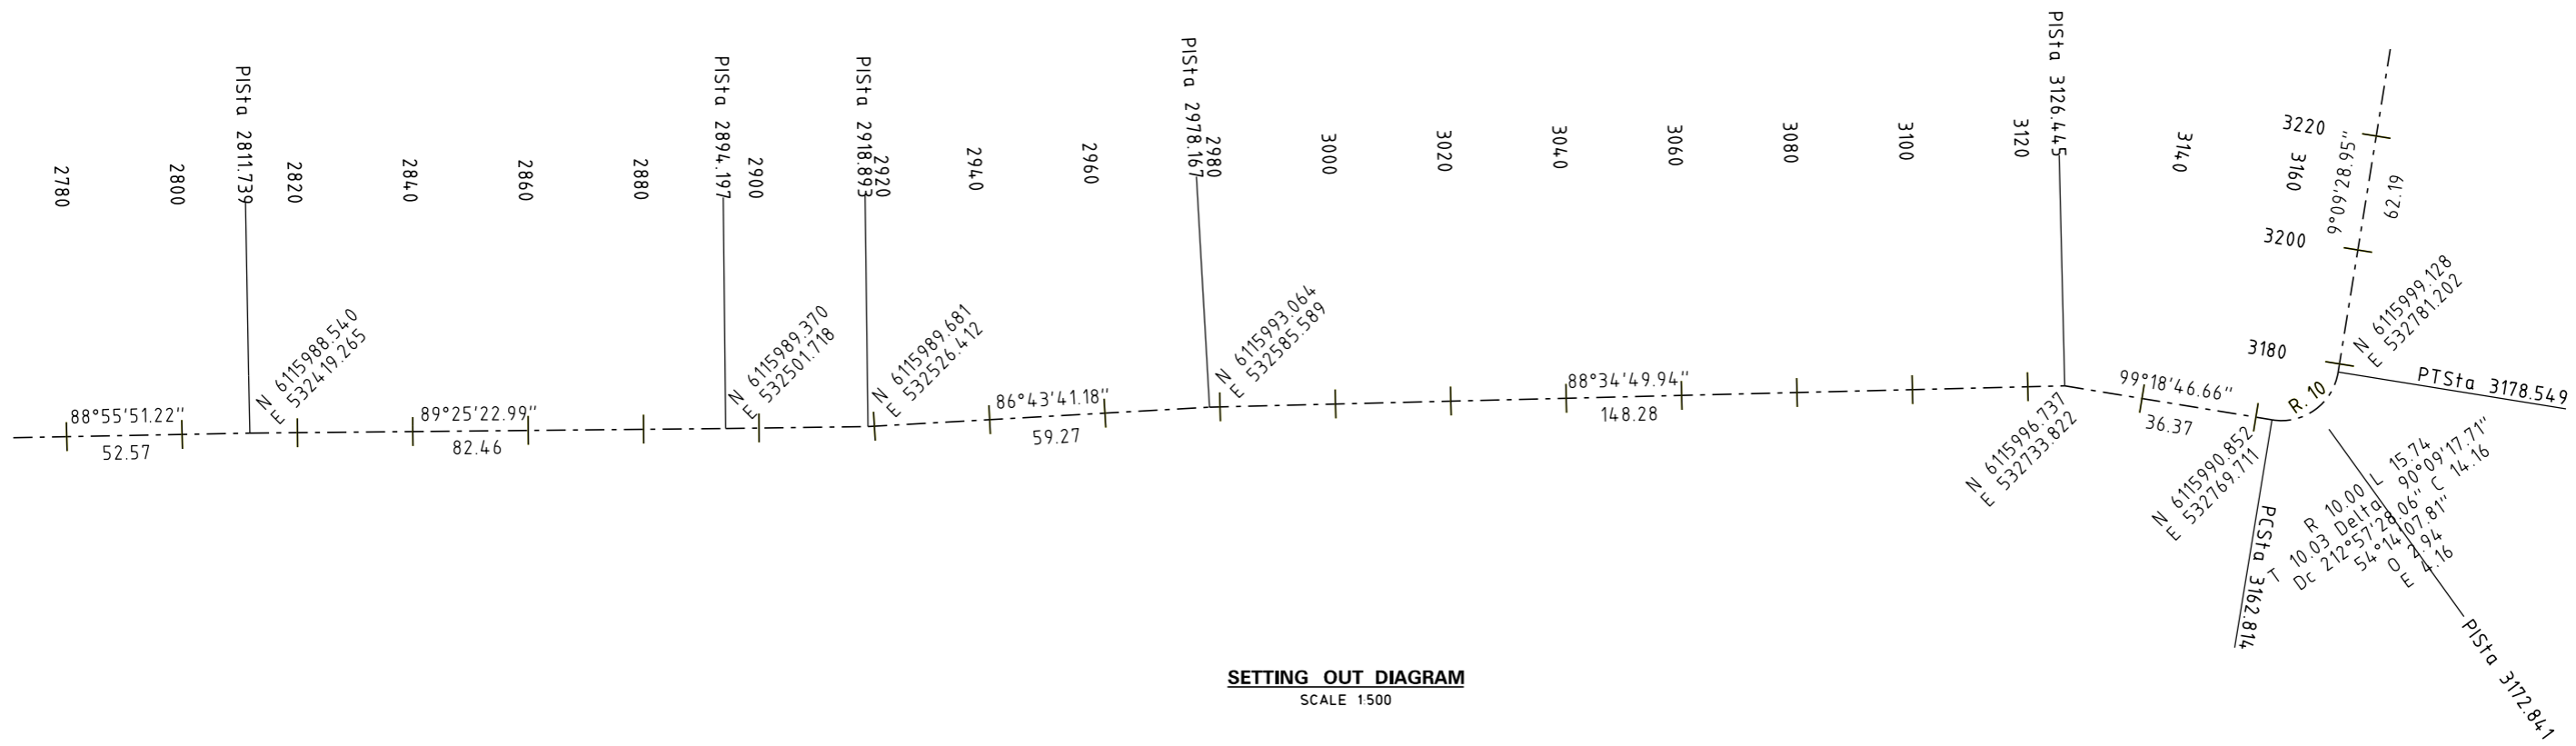

25/11/2011 7:05:23 AM Bossony G:\NS\Water\tec\p\cod\WAGGA LEVEE\CONCEPT\WAGGACB\_018.DGN



2	GOLF COURSE LEVEE DETAILS AMENDED.	J.D.	18.11.11
1	ISSUED FOR REVIEW.	J.D.	26.08.11
0	ISSUED FOR WORKSHOP.	J.D.	17.06.11
MK	DETAILS OF AMENDMENTS	APPROVED	DATE

**NOT FOR CONSTRUCTION**

**CONCEPT DESIGN**

MICHAEL COUTTS-TROTTER  
 Department of Finance and Services  
 NSW WATER SOLUTIONS  
 DAMS AND CIVIL TECHNOLOGIES  
 LEVEL 13, MCKELL BUILDING  
 2-24 RAWSON PLACE  
 SYDNEY 2000  
 PHONE (02) 93727808 FAX (02) 93727822



DESIGNED		SP ENGINEER	
Y. BOSSON	J. DIXON		
DRAFTED		P.E. DAMS AND CIVIL TECHNOLOGIES	
Y. BOSSON	J. DIXON		
CHECKED			
J. DIXON			

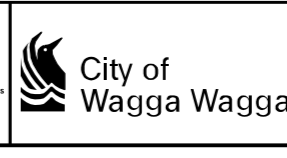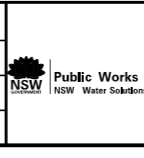

**WAGGA WAGGA LEVEE**  
**UPGRADE FLOOD PROTECTION**  
 MAIN WAGGA WAGGA LEVEE  
 PLAN AND SETTING OUT DIAGRAM  
 CH. 2800.0 TO CH. 3200.0

NO IN SET	
FILE NO.	DCF
DRAWING NO.	11- 018
REVISION	2




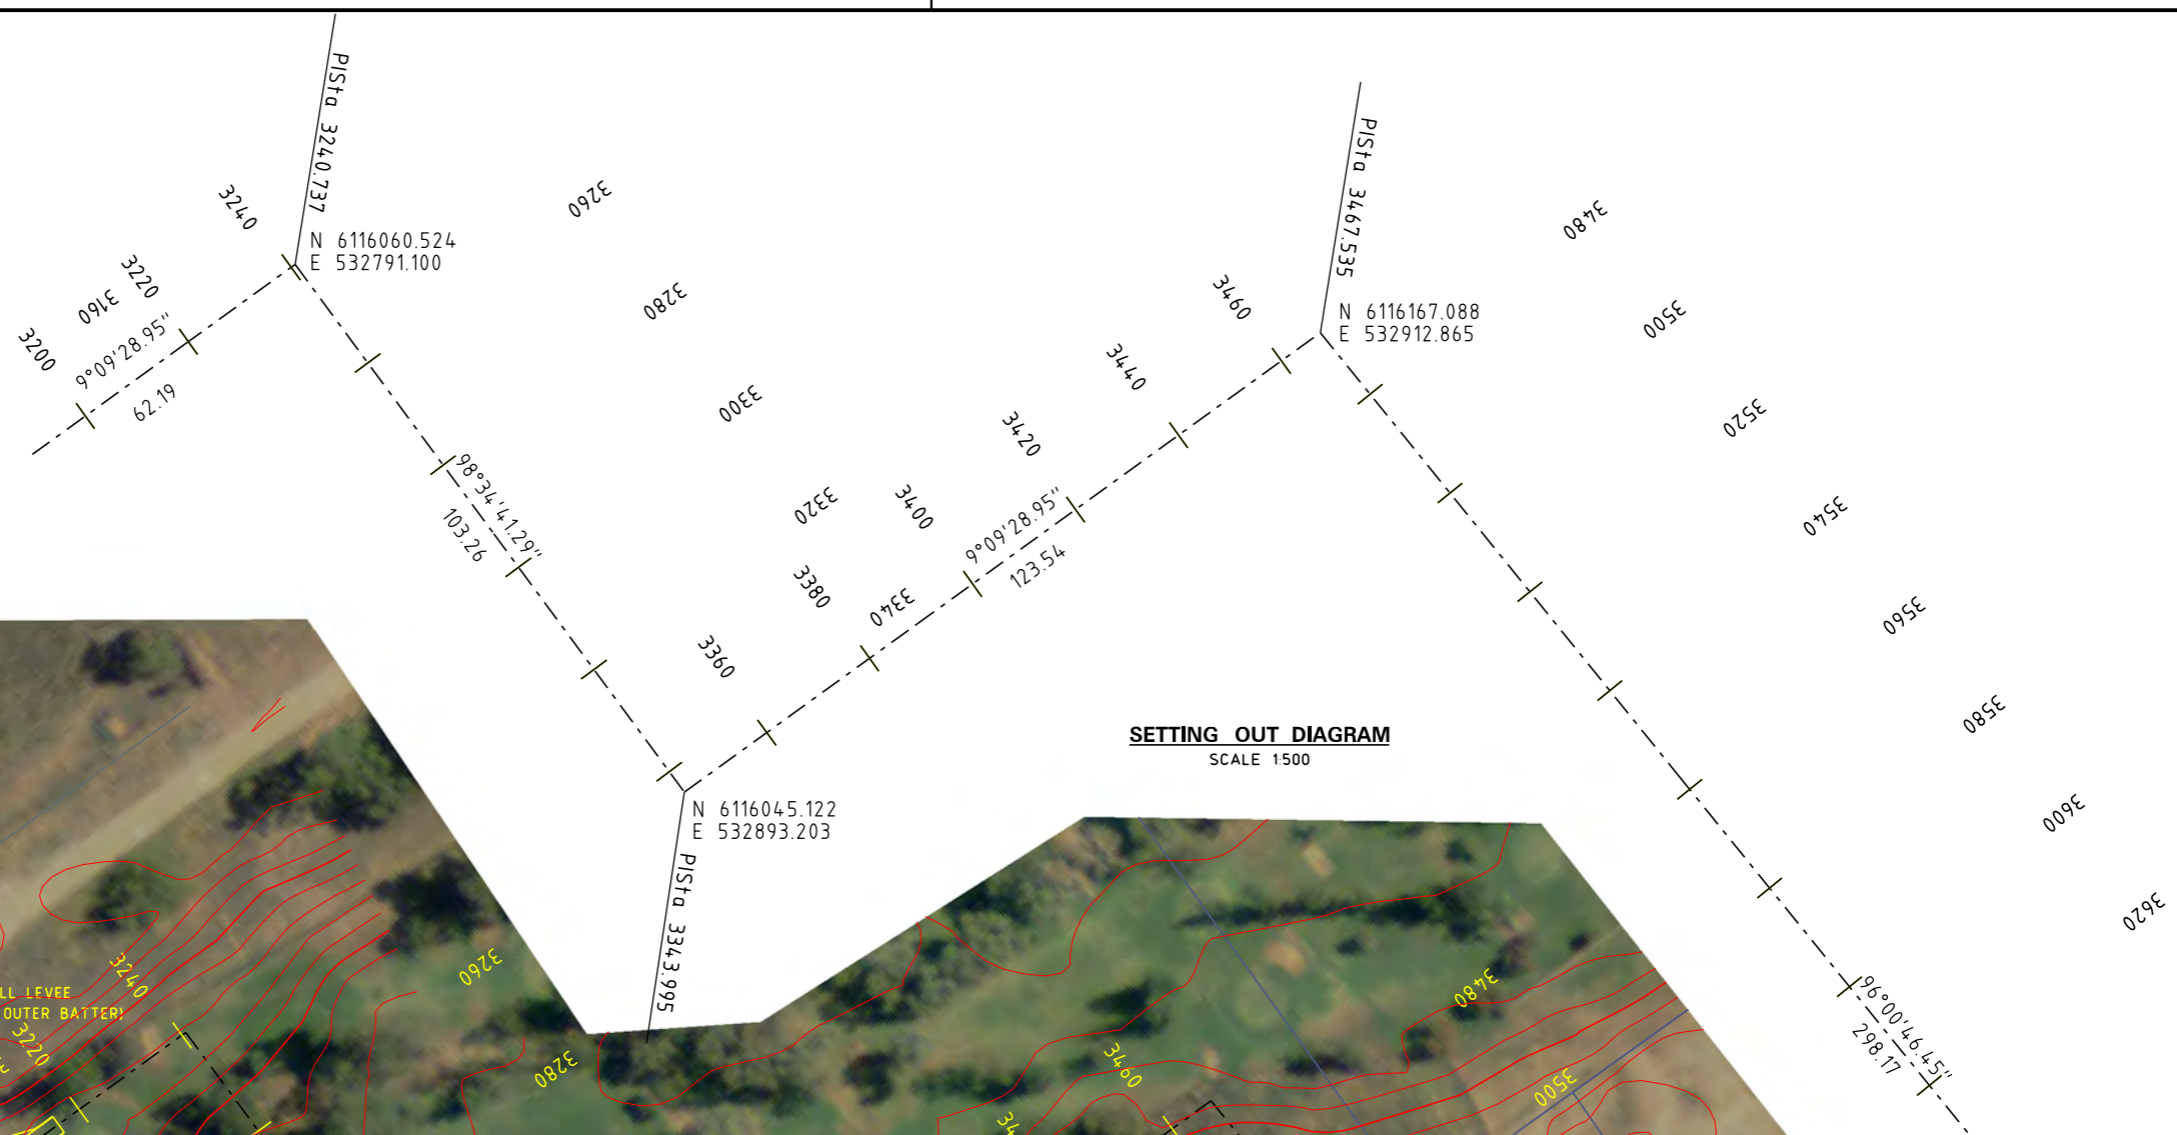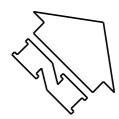

**SETTING OUT DIAGRAM**  
SCALE 1:500



**ROUTE PLAN**  
SCALE 1:500

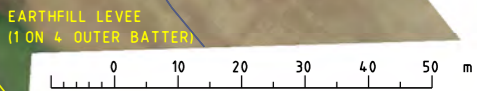

25/11/2011 7:05:27 AM Bossion G:\NS\Water\tec\p\cod\WAGGA LEVEE\CONCEPT\WAGGACB\_019.DGN


2	GOLF COURSE LEVEE DETAILS AMENDED.	J.D.	18.11.11
1	ISSUED FOR REVIEW.	J.D.	26.08.11
0	ISSUED FOR WORKSHOP.	J.D.	17.06.11
MK	DETAILS OF AMENDMENTS	APPROVED	DATE

**NOT FOR CONSTRUCTION**

**CONCEPT DESIGN**

MICHAEL COUTTS-TROTTER  
Department of Finance and Services  
NSW WATER SOLUTIONS  
DAMS AND CIVIL TECHNOLOGIES  
LEVEL 13, MCKELL BUILDING  
2-24 RAWSON PLACE  
SYDNEY 2000  
PHONE (02) 93727808 FAX (02) 93727822

DESIGNED	Y. BOSSON	S.P. ENGINEER	J. DIXON
DRAFTED	Y. BOSSON	P.E. DAMS AND CIVIL TECHNOLOGIES	J. DIXON
CHECKED	J. DIXON		

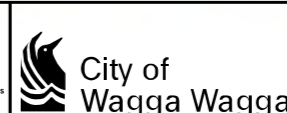

**WAGGA WAGGA LEVEE**  
**UPGRADE FLOOD PROTECTION**  
MAIN WAGGA WAGGA LEVEE  
PLAN AND SETTING OUT DIAGRAM  
CH. 3200.0 TO CH. 3600.0

NO IN SET	
FILE NO.	DCF
DRAWING NO.	<b>11- 019</b>
REVISION	2