



25/11/2011 7:05:30 AM Bossion G:\NS\Water\tec\p\cod\WAGGA LEVEE\CONCEPT\WAGGACB_020.DGN

NOT FOR CONSTRUCTION

CONCEPT DESIGN


MICHAEL COUTTS-TROTTER
Department of Finance and Services
NSW WATER SOLUTIONS
DAMS AND CIVIL TECHNOLOGIES
LEVEL 13, MCKELL BUILDING
2-24 RAWSON PLACE
SYDNEY 2000
PHONE (02) 93727808 FAX (02) 93727822

DESIGNED	Y. BOSSON	SP ENGINEER	J. DIXON
DRAFTED	Y. BOSSON	P.E. DAMS AND CIVIL TECHNOLOGIES	J. DIXON
CHECKED	J. DIXON		

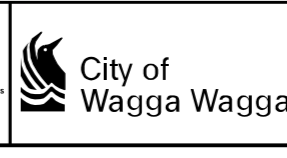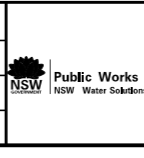

WAGGA WAGGA LEVEE
UPGRADE FLOOD PROTECTION
MAIN WAGGA WAGGA LEVEE
PLAN AND SETTING OUT DIAGRAM
CH. 3600.0 TO CH. 4000.0

NO IN SET	11-020
FILE NO.	DCF
DRAWING NO.	11-020
REVISION	1

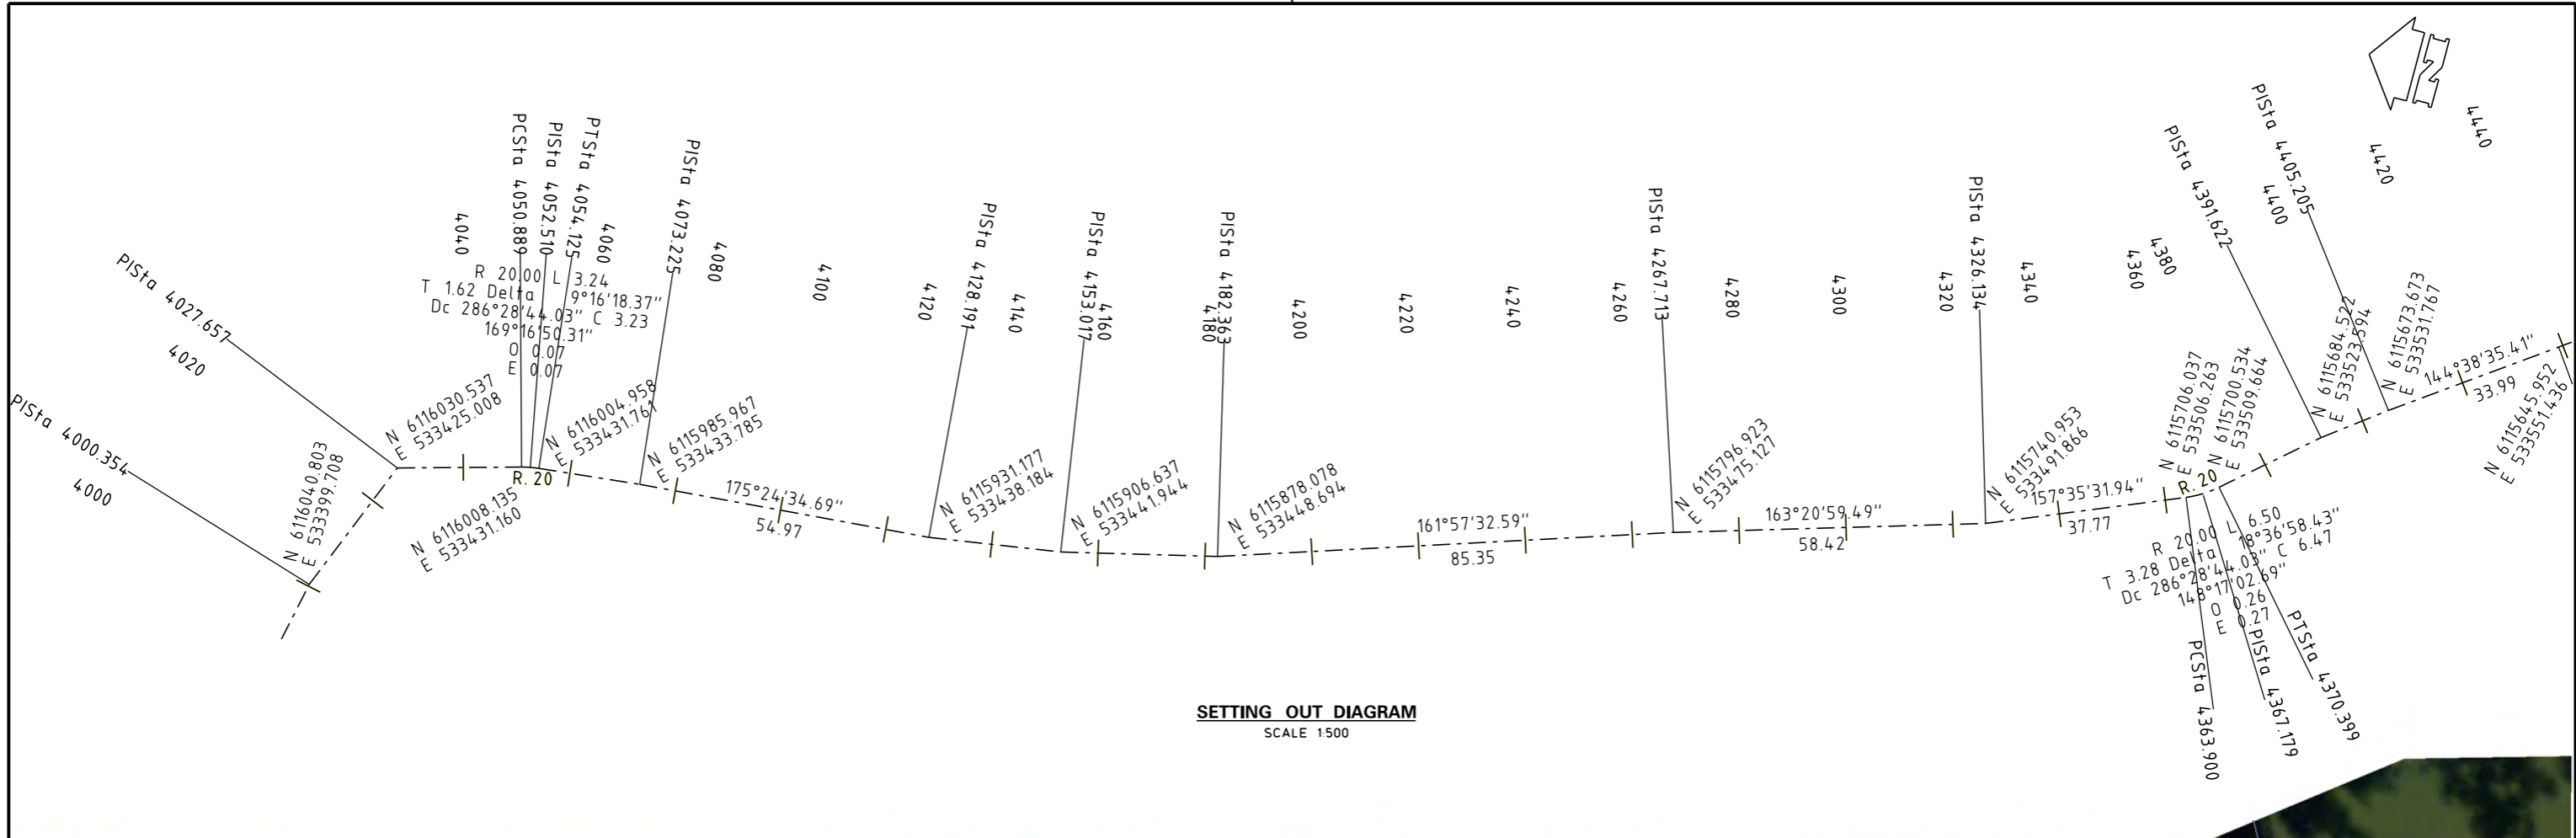

SETTING OUT DIAGRAM
SCALE 1:500



ROUTE PLAN
SCALE 1:500

25/11/2011 10:49:53 AM Bossony G:\NS\Water\tec\p\cod\WAGGA LEVEE\CONCEPT\WAGGACB_021.DGN



2	CULVERT DATA ADDED, SHEET PILE SECTION ADDED.	J.D.	18.11.11
1	ISSUED FOR REVIEW.	J.D.	26.08.11
0	ISSUED FOR WORKSHOP.	J.D.	17.06.11
MK	DETAILS OF AMENDMENTS	APPROVED	DATE

NOT FOR CONSTRUCTION

CONCEPT DESIGN

MICHAEL COUTTS-TROTTER
Department of Finance and Services
NSW WATER SOLUTIONS
DAMS AND CIVIL TECHNOLOGIES
LEVEL 13, MCKELL BUILDING
2-24 RAWSON PLACE
SYDNEY 2000
PHONE (02) 93727808 FAX (02) 93727822


DESIGNED	Y. BOSSON	SP ENGINEER	J. DIXON
DRAFTED	Y. BOSSON	P.E. DAMS AND CIVIL TECHNOLOGIES	J. DIXON
CHECKED	J. DIXON		

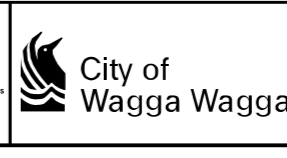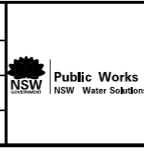

**WAGGA WAGGA LEVEE
UPGRADE FLOOD PROTECTION**
MAIN WAGGA WAGGA LEVEE
PLAN AND SETTING OUT DIAGRAM
CH. 4000.0 TO CH. 4400.0

NO IN SET	11-021
FILE NO.	DCF
DRAWING NO.	11-021
REVISION	2

G:\NS\Water\tec\p\cod\WAGGA LEVEE\CONCEPT\WAGGACB_021.DGN

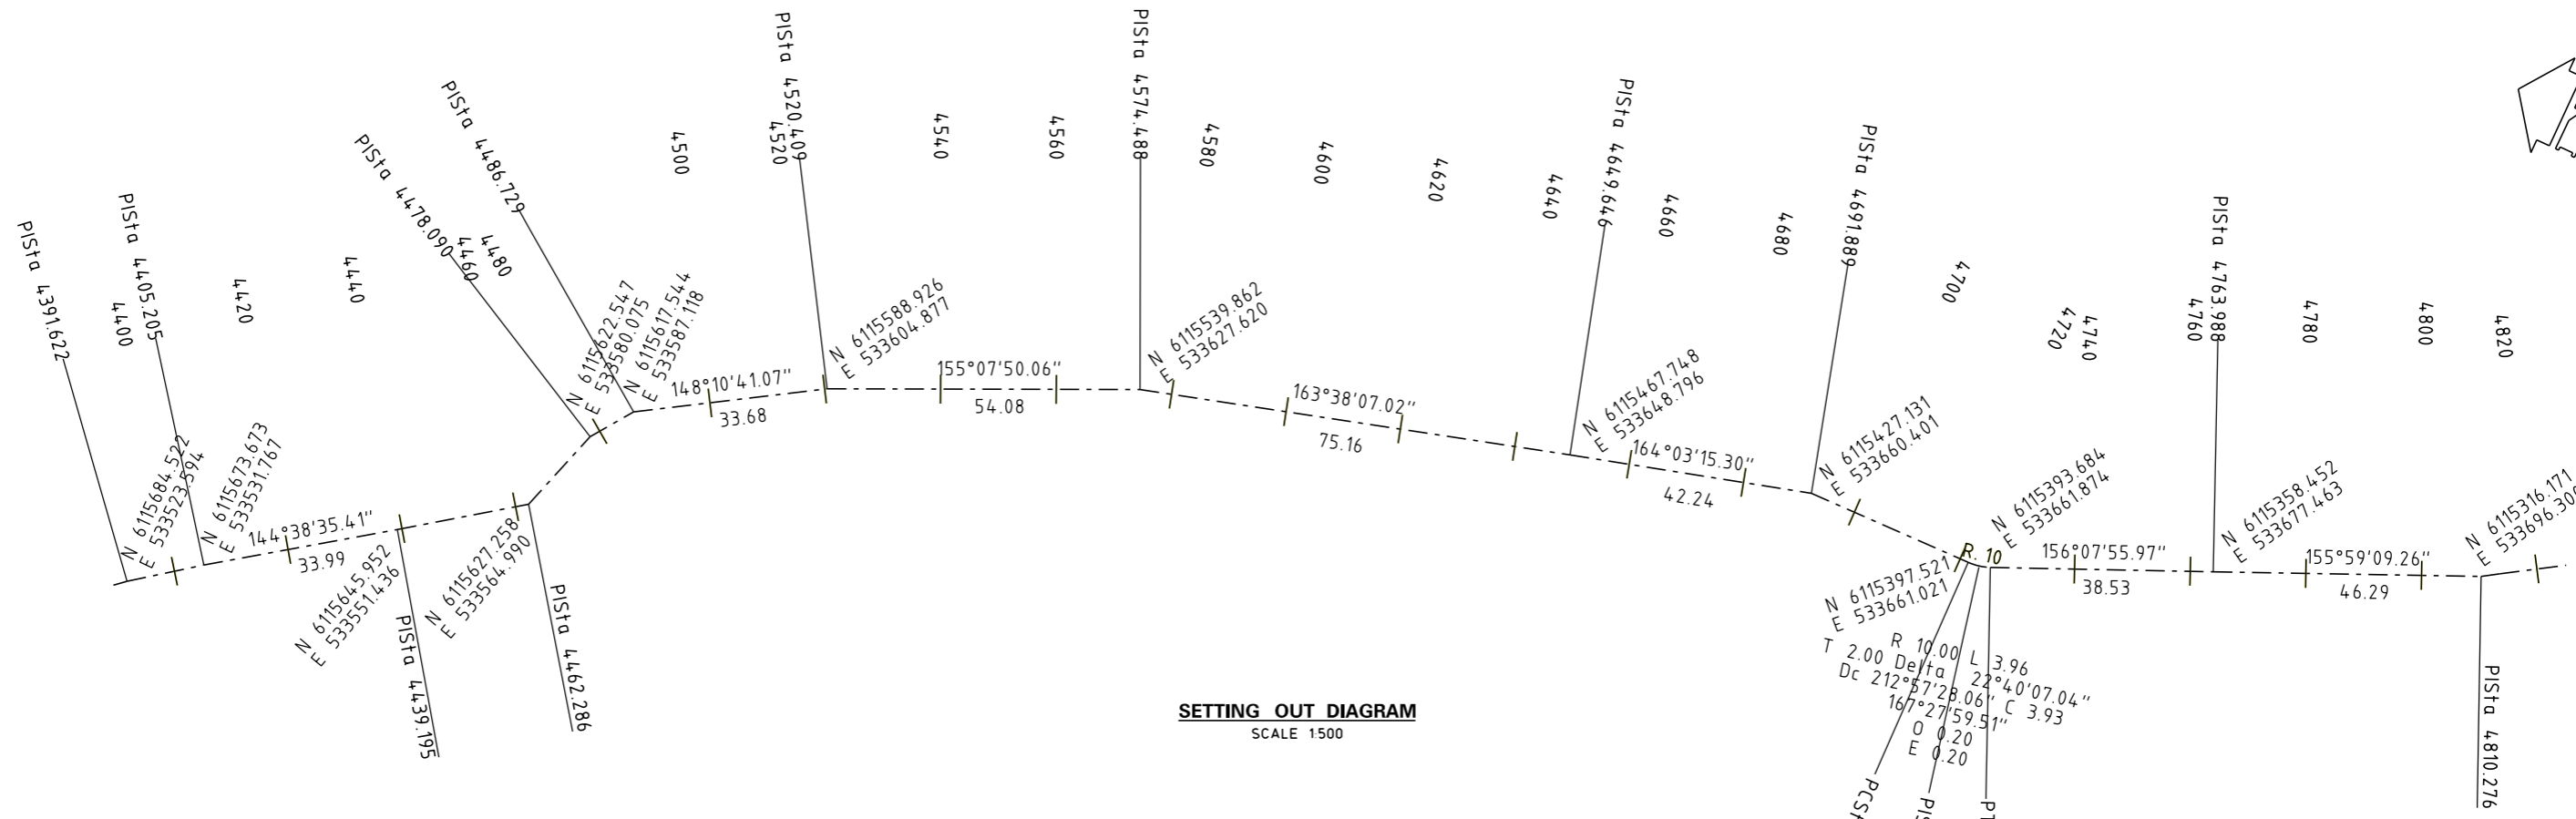

25/11/2011 10:49:56 AM Bossion G:\NS\Water\tec\p\cod\WAGGA LEVEE\CONCEPT\WAGGACB_022.DGN


NO	DESCRIPTION	APPROVED	DATE
2	SHEET PILE SECTION ADDED	J.D.	18.11.11
1	ISSUED FOR REVIEW	J.D.	26.08.11
0	ISSUED FOR WORKSHOP	J.D.	17.06.11
MK	DETAILS OF AMENDMENTS		

NOT FOR CONSTRUCTION

CONCEPT DESIGN



MICHAEL COUTTS-TROTTER
Department of Finance and Services
NSW WATER SOLUTIONS
DAMS AND CIVIL TECHNOLOGIES
LEVEL 13, MCKELL BUILDING
2-24 RAWSON PLACE
SYDNEY 2000
PHONE (02) 93727808 FAX (02) 93727822

PLAN RM NO	
DESIGNED	J.DIXON
DRAFTED	Y. BOSSION
CHECKED	J.DIXON

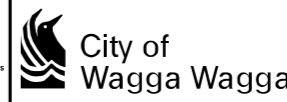

**WAGGA WAGGA LEVEE
UPGRADE FLOOD PROTECTION**
MAIN WAGGA WAGGA LEVEE
PLAN AND SETTING OUT DIAGRAM
CH. 4400.0 TO CH. 4800.0

NO IN SET	FILE NO.
11-	022
REVISION	2

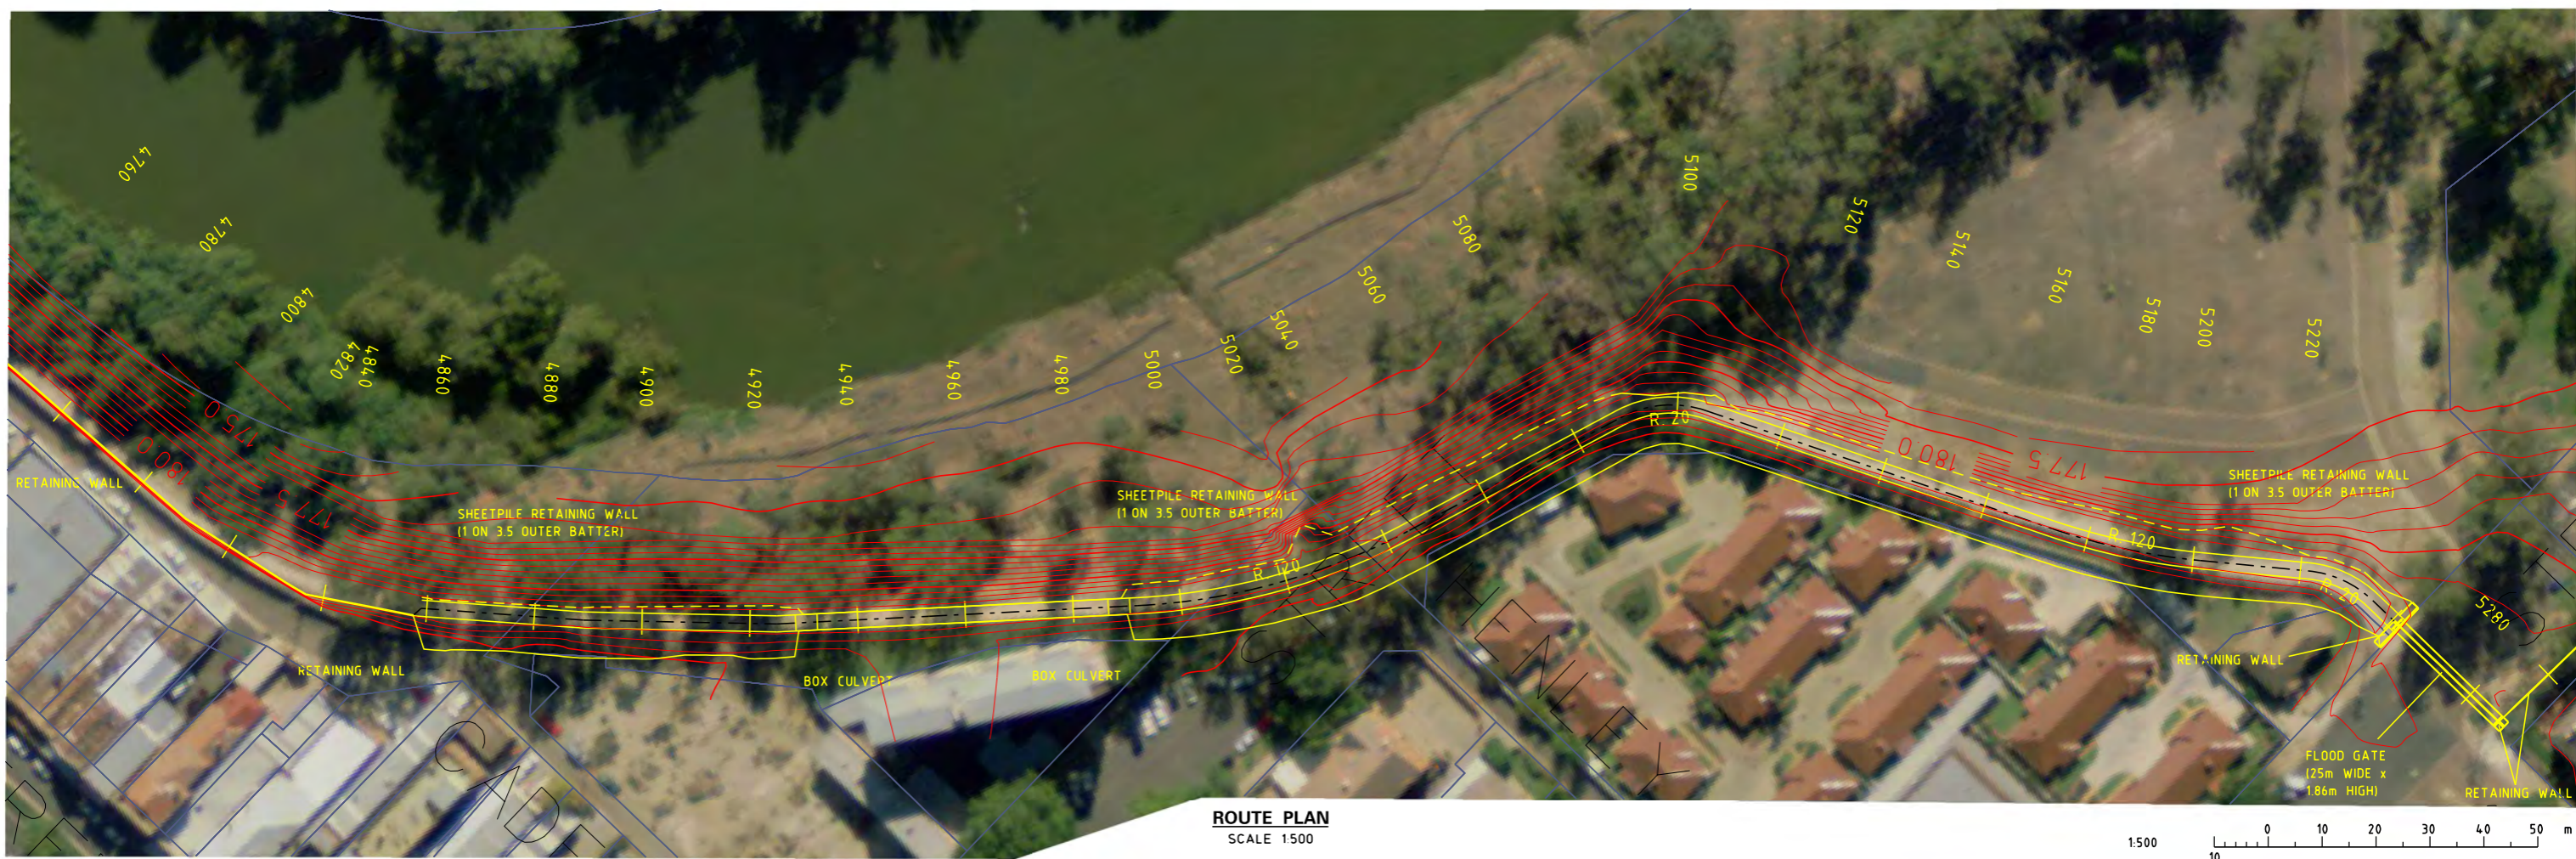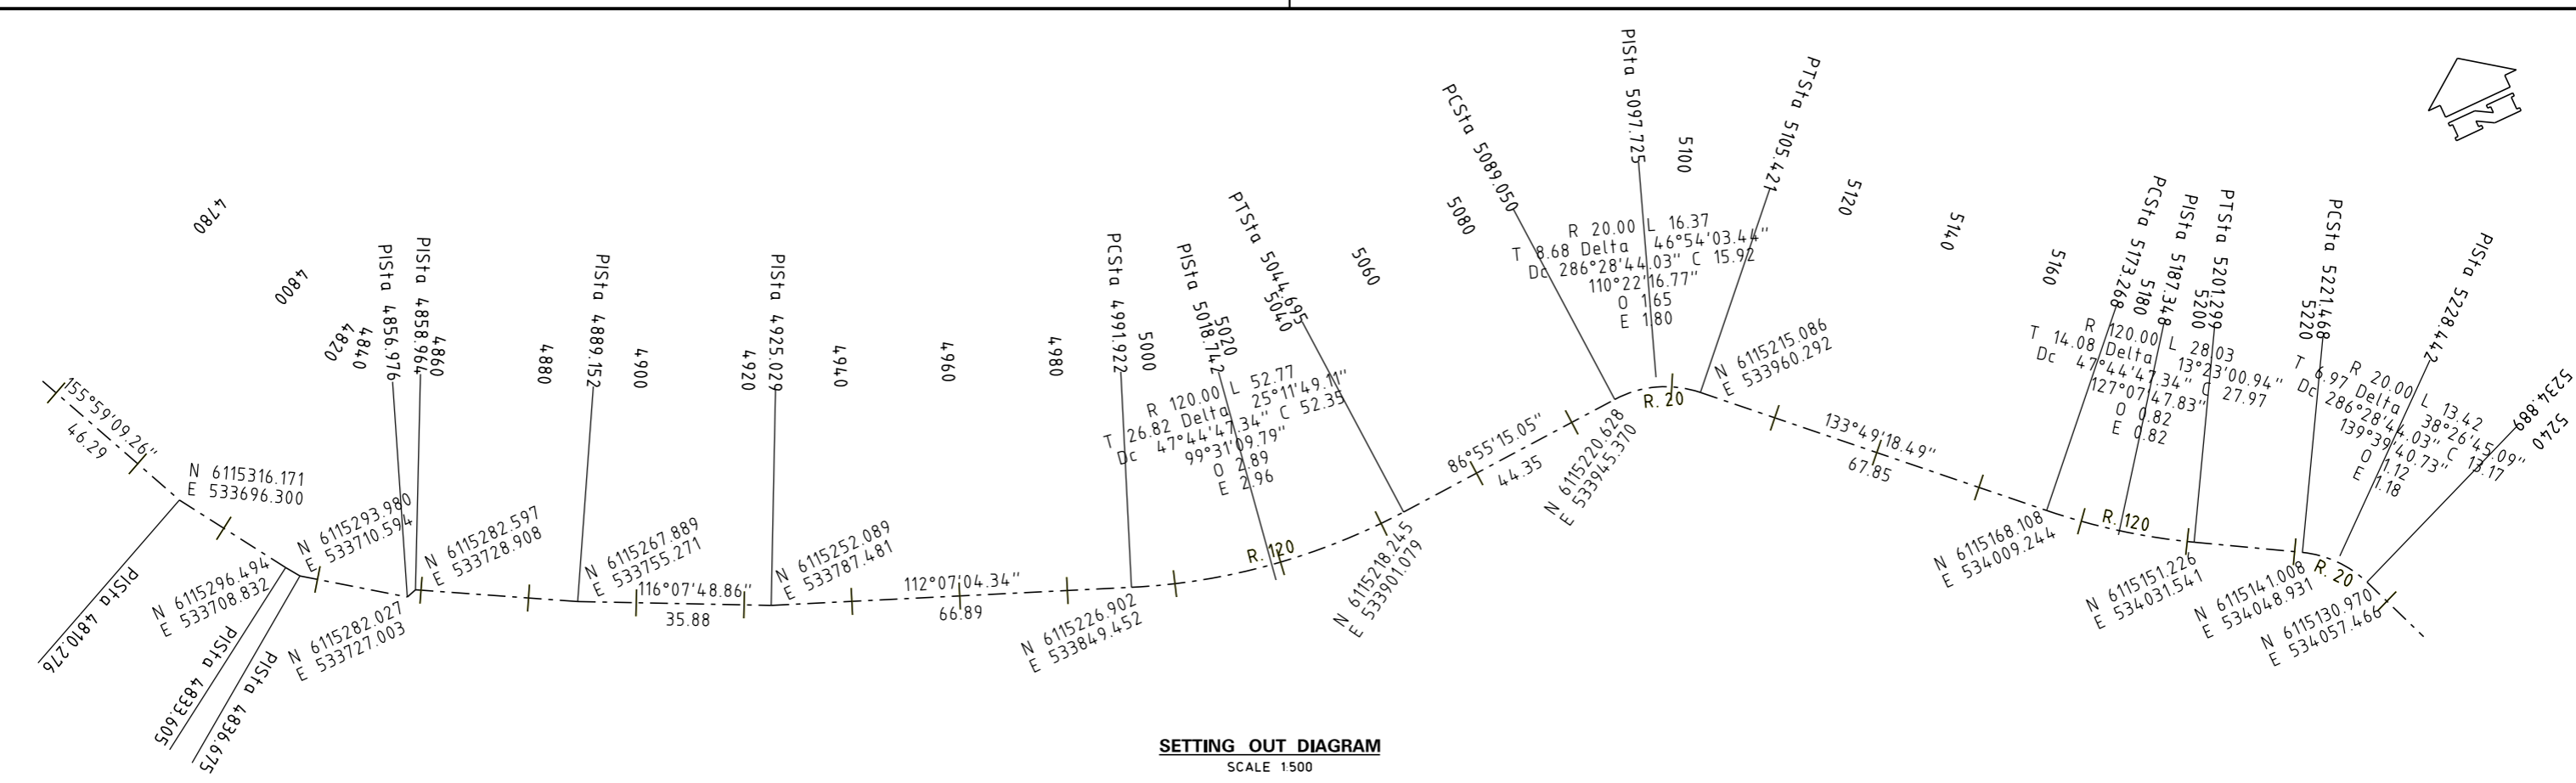

25/11/2011 7:05:40 AM Bossony G:\NS\Water\tec\p\cod\WAGGA LEVEE\CONCEPT\WAGGACB_023.DGN



2	FLOODGATE DETAILS AMENDED	J.D.	18.11.11
1	ISSUED FOR REVIEW	J.D.	26.08.11
0	ISSUED FOR WORKSHOP	J.D.	17.06.11
MK	DETAILS OF AMENDMENTS	APPROVED	DATE

NOT FOR CONSTRUCTION

CONCEPT DESIGN

MICHAEL COUTTS-TROTTER
Department of Finance and Services
NSW WATER SOLUTIONS
DAMS AND CIVIL TECHNOLOGIES
LEVEL 13, MCKELL BUILDING
2-24 RAWSON PLACE
SYDNEY 2000
PHONE (02) 93727808 FAX (02) 93727822

DESIGNED	Y. BOSSON	SP ENGINEER	J. DIXON
DRAFTED	Y. BOSSON	P.E. DAMS AND CIVIL TECHNOLOGIES	J. DIXON
CHECKED	J. DIXON		

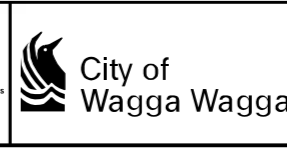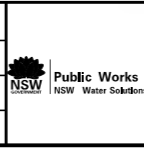


**WAGGA WAGGA LEVEE
UPGRADE FLOOD PROTECTION**

MAIN WAGGA WAGGA LEVEE
PLAN AND SETTING OUT DIAGRAM
CH. 4800.0 TO CH. 5200.0

NO IN SET	FILE NO.	DCP
DRAWING NO.	11-	023
REVISION	2	

G:\NS\Water\tec\p\cod\WAGGA LEVEE\CONCEPT\WAGGACB_023.DGN

25/11/2011 7:05:44 AM Bossion G:\NS\Water\tec\p\cod\WAGGA LEVEL\CONCEPT\WAGGACB_024.DGN

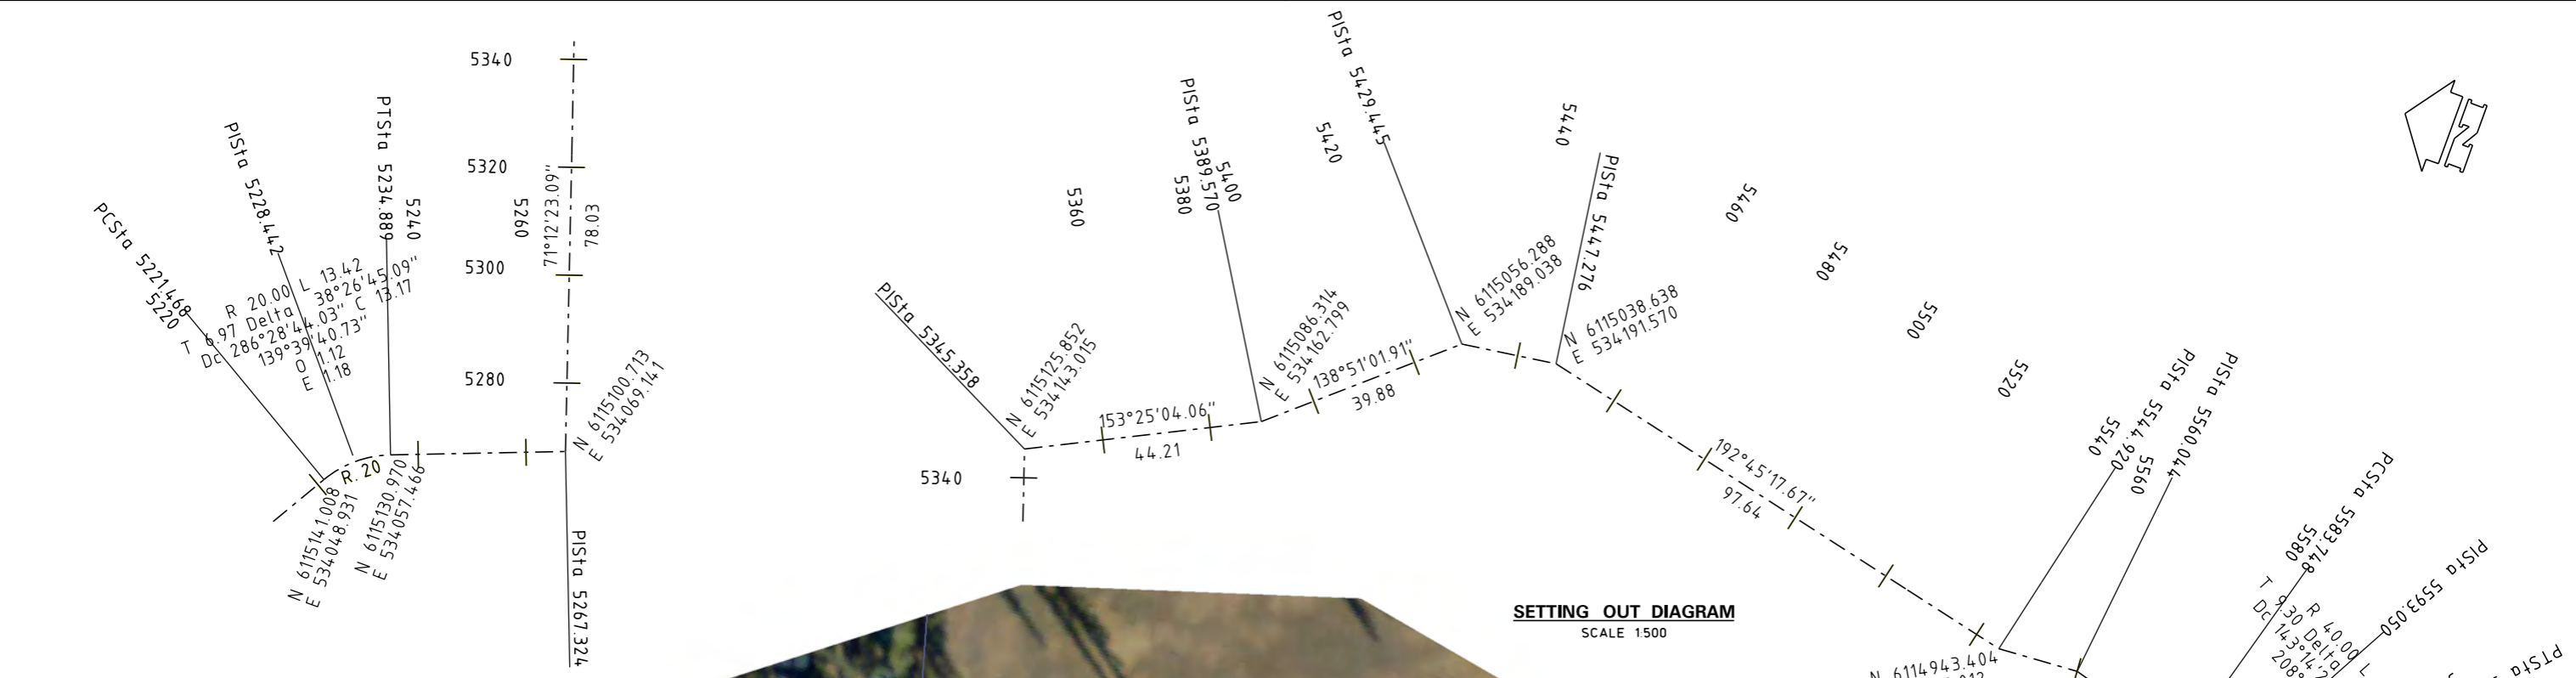


NOT FOR CONSTRUCTION

CONCEPT DESIGN

MICHAEL COUTTS-TROTTER
 Department of Finance and Services
 NSW WATER SOLUTIONS
 DAMS AND CIVIL TECHNOLOGIES
 LEVEL 13, MCKELL BUILDING
 2-24 RAWSON PLACE
 SYDNEY 2000
 PHONE (02) 93727808 FAX (02) 93727822

DESIGNED		SP ENGINEER	
Y. BOSSION	J. DIXON	J. DIXON	J. DIXON
DRAFTED		P.E. DAMS AND CIVIL TECHNOLOGIES	
Y. BOSSION	J. DIXON	J. DIXON	J. DIXON
CHECKED		J. DIXON	
J. DIXON			

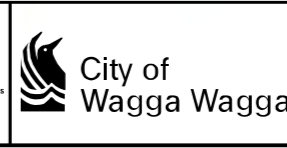


**WAGGA WAGGA LEVEL
 UPGRADE FLOOD PROTECTION**
 MAIN WAGGA WAGGA LEVEE
 PLAN AND SETTING OUT DIAGRAM
 CH. 5200.0 TO CH. 5600.0


NO IN SET	FILE NO.
	DCF
DRAWING NO.	REVISION 2
11-	024

NO	DESCRIPTION	APPROVED	DATE
2	FLOODGATE DETAILS AMENDED	J.D.	18.11.11
1	ISSUED FOR REVIEW	J.D.	26.08.11
0	ISSUED FOR WORKSHOP	J.D.	17.06.11
MK	DETAILS OF AMENDMENTS		


G:\NS\Water\tec\p\cod\WAGGA LEVEL\CONCEPT\WAGGACB_024.DGN

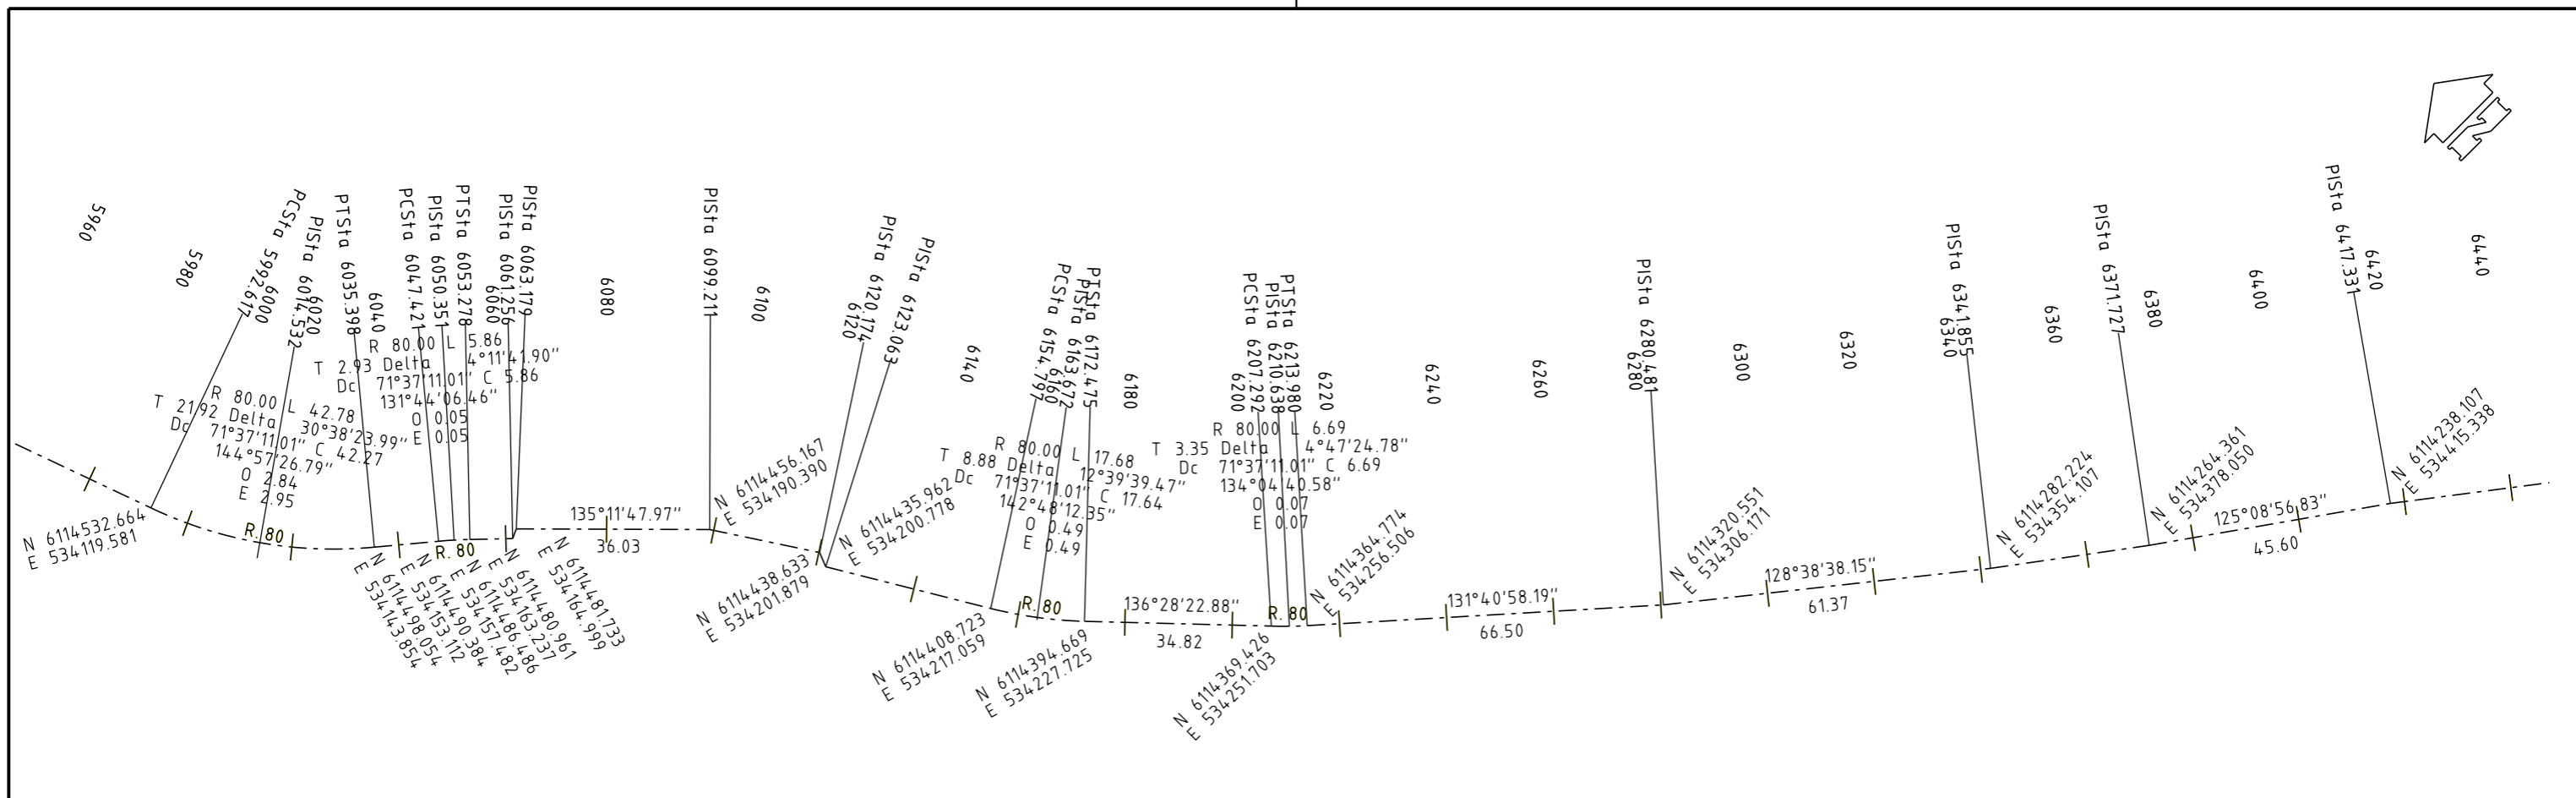

SETTING OUT DIAGRAM
SCALE 1500

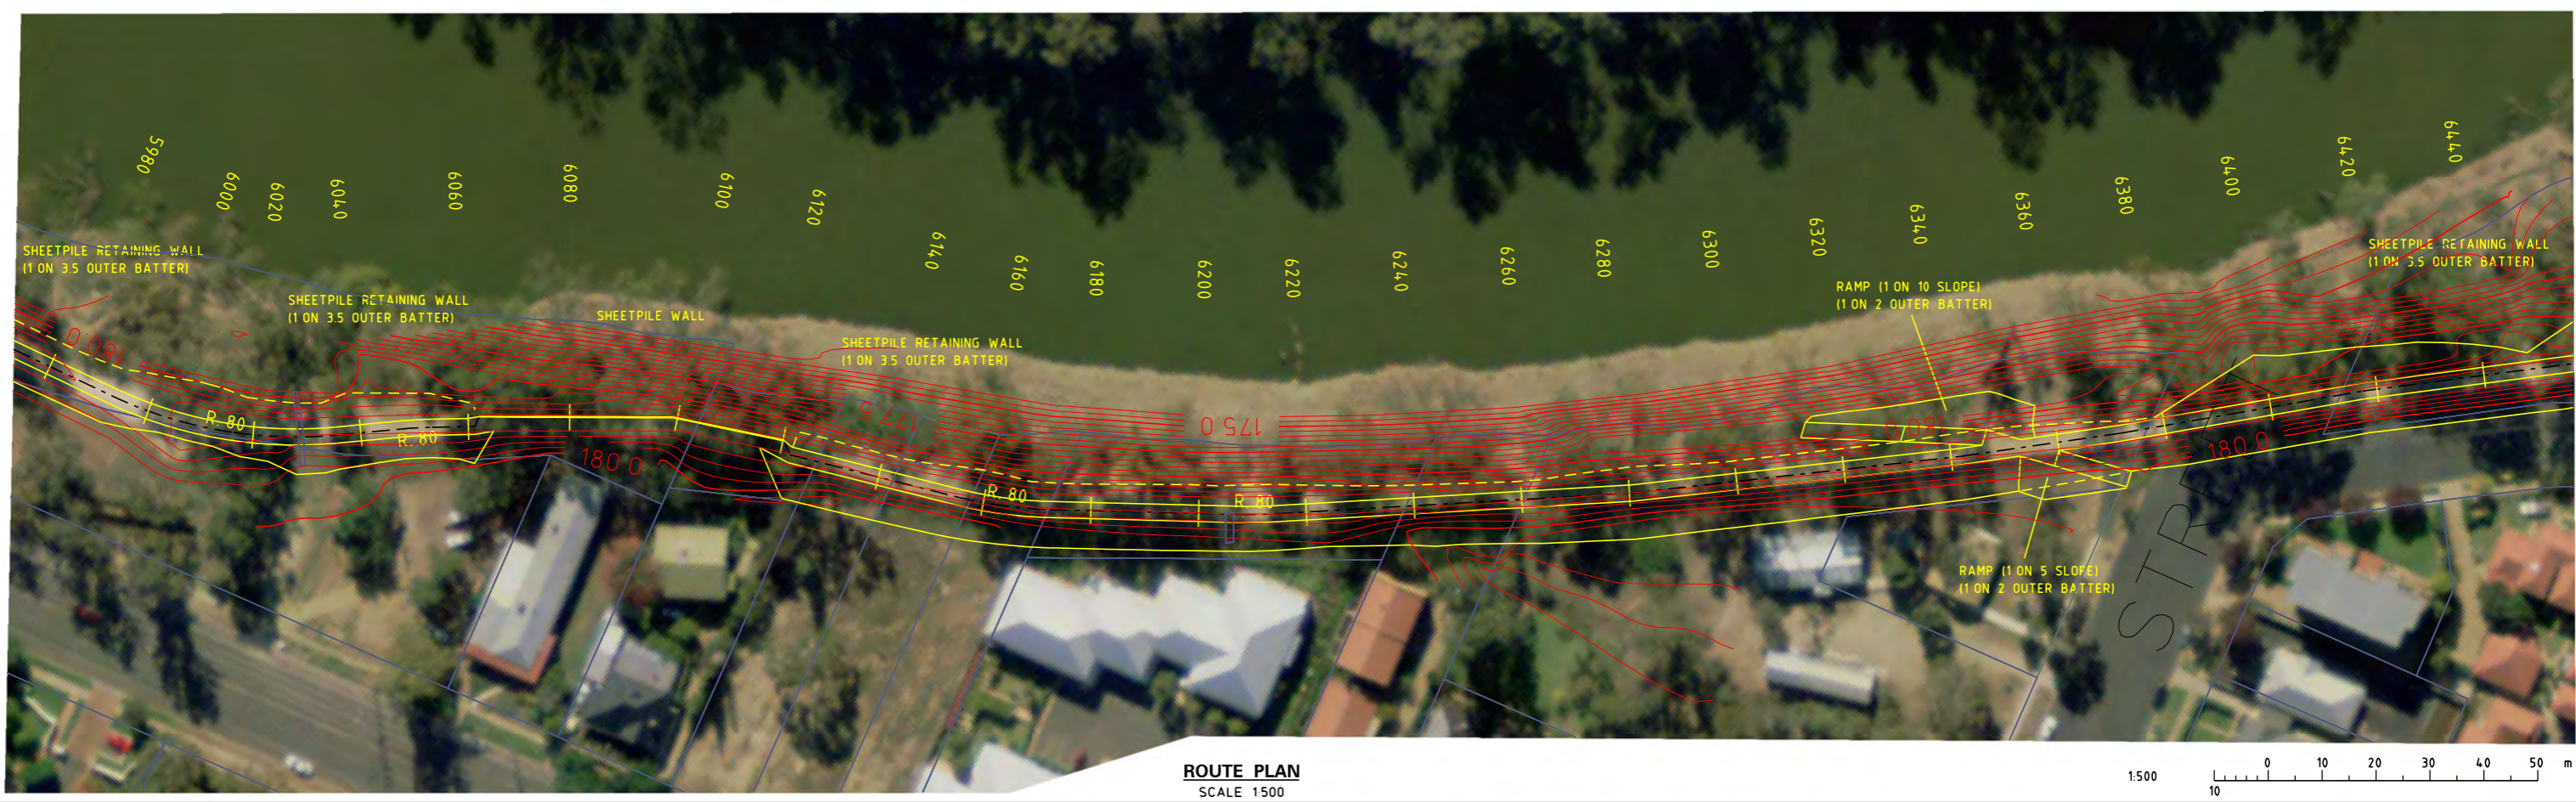

ROUTE PLAN
SCALE 1500

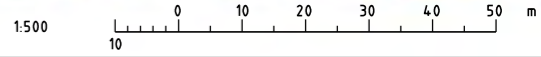

25/11/2011 7:05:50 AM Bossony G:\NS\Water\tec\p\cod\WAGGA LEVEE\CONCEPT\WAGGACB_026.DGN


1	ISSUED FOR REVIEW	J.D.	26.08.11
0	ISSUED FOR WORKSHOP	J.D.	17.06.11
MK	DETAILS OF AMENDMENTS	APPROVED	DATE

NOT FOR CONSTRUCTION

CONCEPT DESIGN

MICHAEL COUTTS-TROTTER
Department of Finance and Services
NSW WATER SOLUTIONS
DAMS AND CIVIL TECHNOLOGIES
LEVEL 13, MCKELL BUILDING
2-24 RAWSON PLACE
SYDNEY 2000
PHONE (02) 93727808 FAX (02) 93727822


DESIGNED	Y. BOSSON	SP ENGINEER	J. DIXON
DRAFTED	Y. BOSSON	P.E. DAMS AND CIVIL TECHNOLOGIES	J. DIXON
CHECKED	J. DIXON		

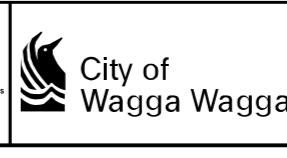


**WAGGA WAGGA LEVEE
UPGRADE FLOOD PROTECTION**
MAIN WAGGA WAGGA LEVEE
PLAN AND SETTING OUT DIAGRAM
CH. 6000.0 TO CH. 6400.0

NO IN SET	
FILE NO.	DCF
DRAWING NO.	11-026
REVISION	1

G:\NS\Water\tec\p\cod\WAGGA LEVEE\CONCEPT\WAGGACB_026.DGN

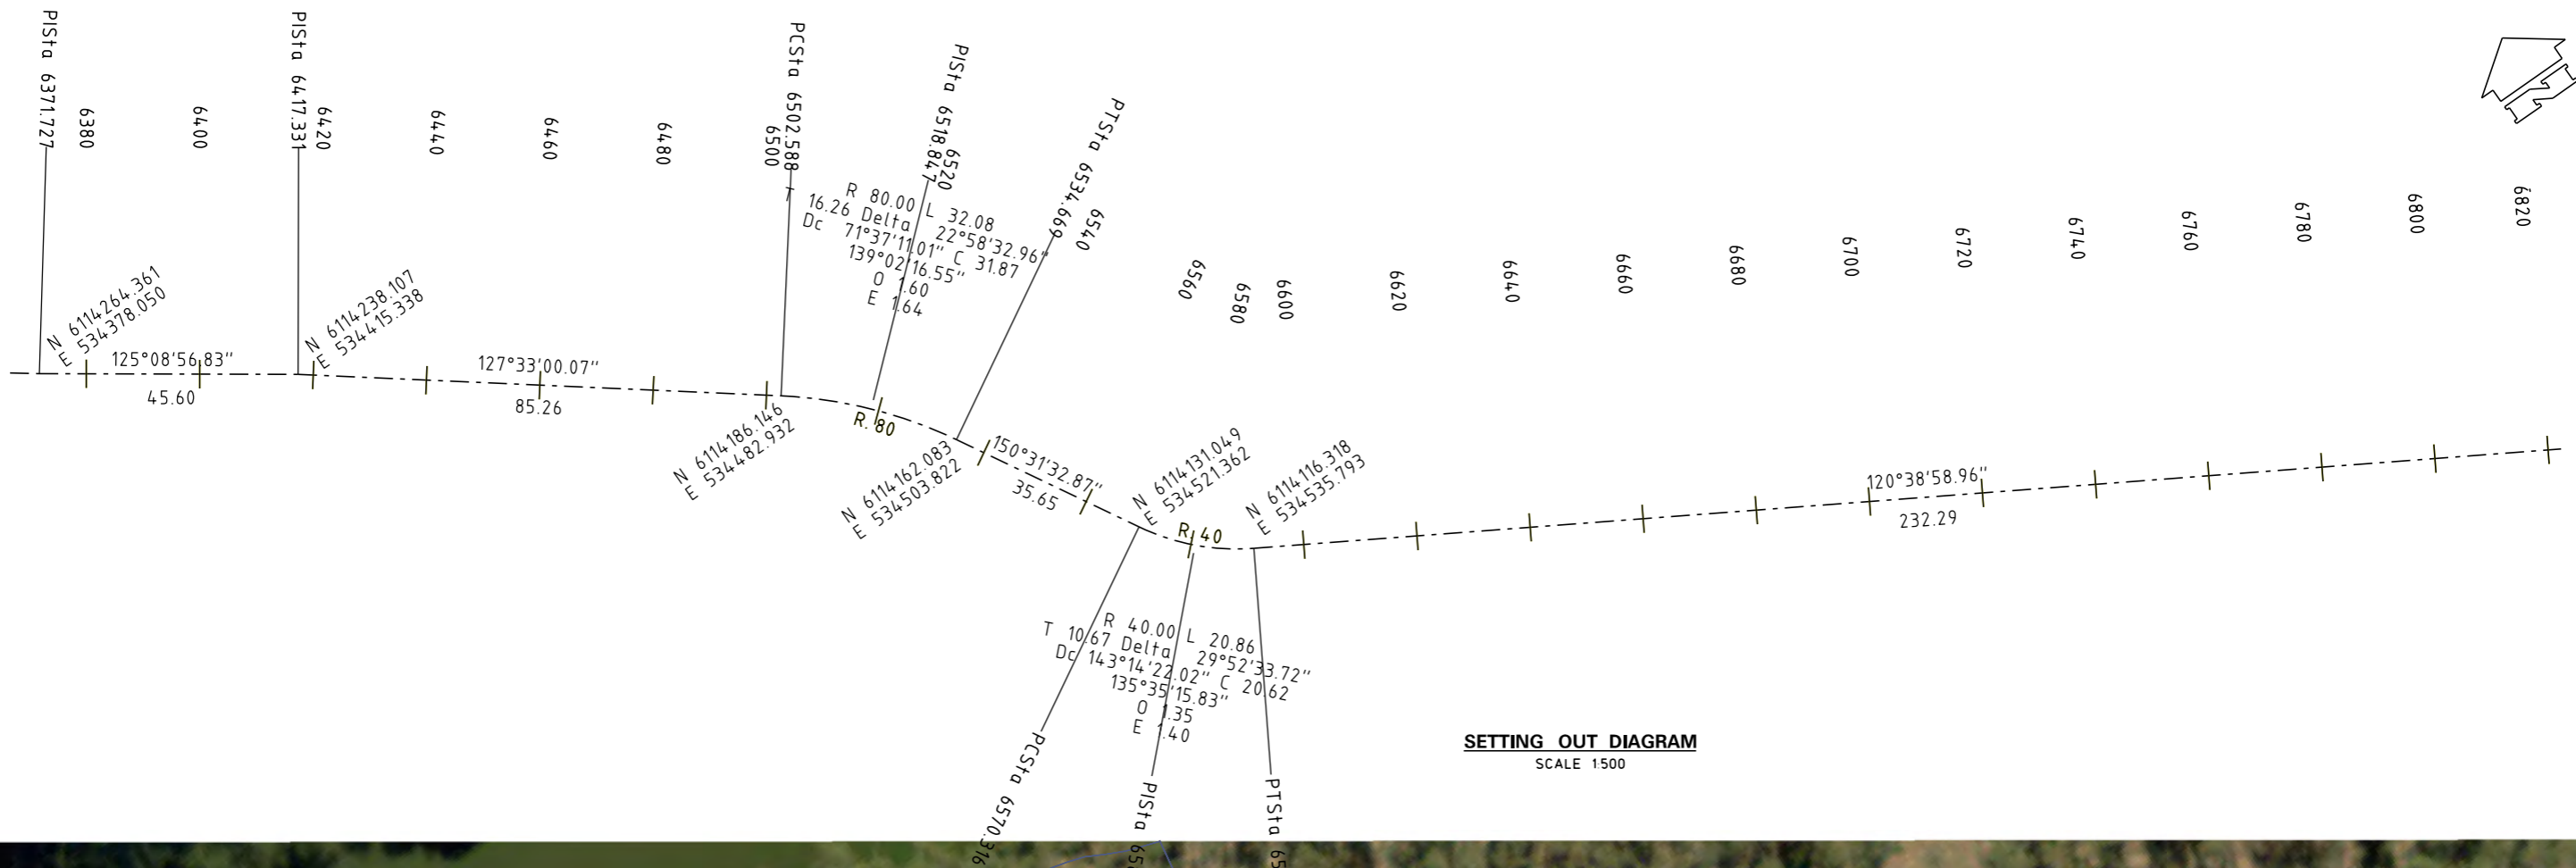

SETTING OUT DIAGRAM
SCALE 1:500

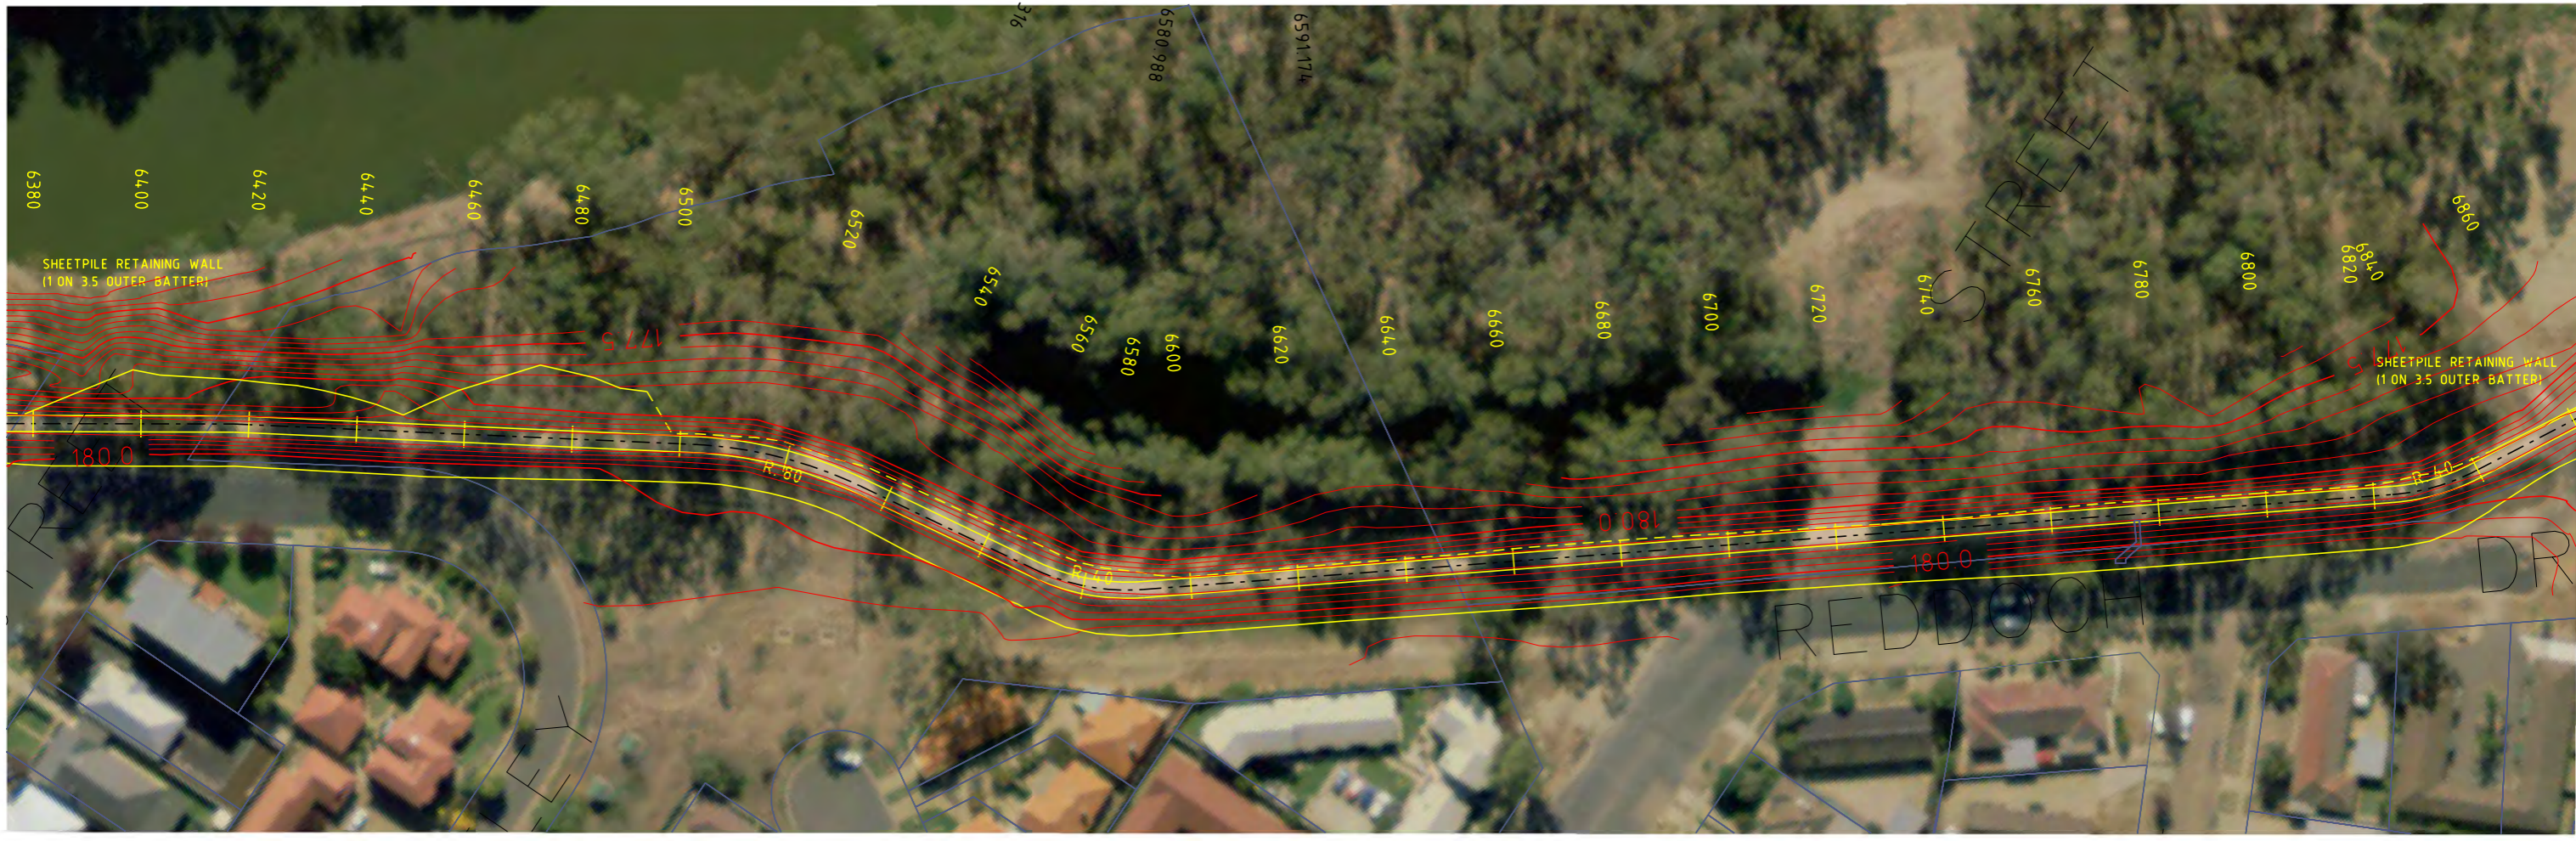

ROUTE PLAN
SCALE 1:500

25/11/2011 7:05:53 AM Bossony G:\NS\Water\tec\p\cod\WAGGA LEVEE\CONCEPT\WAGGACB_027.DGN


1	ISSUED FOR REVIEW	J.D.	26.08.11
0	ISSUED FOR WORKSHOP	J.D.	17.06.11
MK	DETAILS OF AMENDMENTS	APPROVED	DATE

NOT FOR CONSTRUCTION

CONCEPT DESIGN

MICHAEL COUTTS-TROTTER
Department of Finance and Services
NSW WATER SOLUTIONS
DAMS AND CIVIL TECHNOLOGIES
LEVEL 13, MCKELL BUILDING
2-24 RAWSON PLACE
SYDNEY 2000
PHONE (02) 93727808 FAX (02) 93727822

DESIGNED	Y. BOSSON	S.P. ENGINEER	J. DIXON
DRAFTED	Y. BOSSON	P.E. DAMS AND CIVIL TECHNOLOGIES	J. DIXON
CHECKED	J. DIXON		

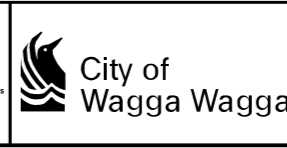

**WAGGA WAGGA LEVEE
UPGRADE FLOOD PROTECTION**
MAIN WAGGA WAGGA LEVEE
PLAN AND SETTING OUT DIAGRAM
CH. 6400.0 TO CH. 6800.0

NO IN SET	
FILE NO.	DCF
DRAWING NO.	11- 027
REVISION	1