

**SETTING OUT DIAGRAM**  
SCALE 1:500



**ROUTE PLAN**  
SCALE 1:500

25/11/2011 7:05:56 AM Bossony G:\NS\Water\tec\p\cod\WAGGA LEVEE\CONCEPT\WAGGACB\_028.DGN



2	RAIL CROSSING DETAILS AMENDED	J.D.	18.11.11
1	ISSUED FOR REVIEW	J.D.	26.08.11
0	ISSUED FOR WORKSHOP	J.D.	17.06.11
MK	DETAILS OF AMENDMENTS	APPROVED	DATE

**NOT FOR CONSTRUCTION**

**CONCEPT DESIGN**


MICHAEL COUTTS-TROTTER  
Department of Finance and Services  
NSW WATER SOLUTIONS  
DAMS AND CIVIL TECHNOLOGIES  
LEVEL 13, MCKELL BUILDING  
2-24 RAWSON PLACE  
SYDNEY 2000  
PHONE (02) 93727808 FAX (02) 93727822

DESIGNED	Y. BOSSON	SP ENGINEER	J. DIXON
DRAFTED	Y. BOSSON	P.E. DAMS AND CIVIL TECHNOLOGIES	J. DIXON
CHECKED	J. DIXON		

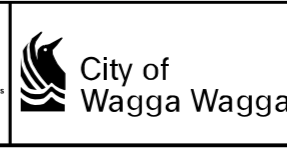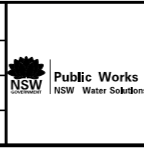


**WAGGA WAGGA LEVEE  
UPGRADE FLOOD PROTECTION**  
MAIN WAGGA WAGGA LEVEE  
PLAN AND SETTING OUT DIAGRAM  
CH. 6800.0 TO CH. 7200.0

NO IN SET	11-028
FILE NO.	DCF
DRAWING NO.	11-028
REVISION	2

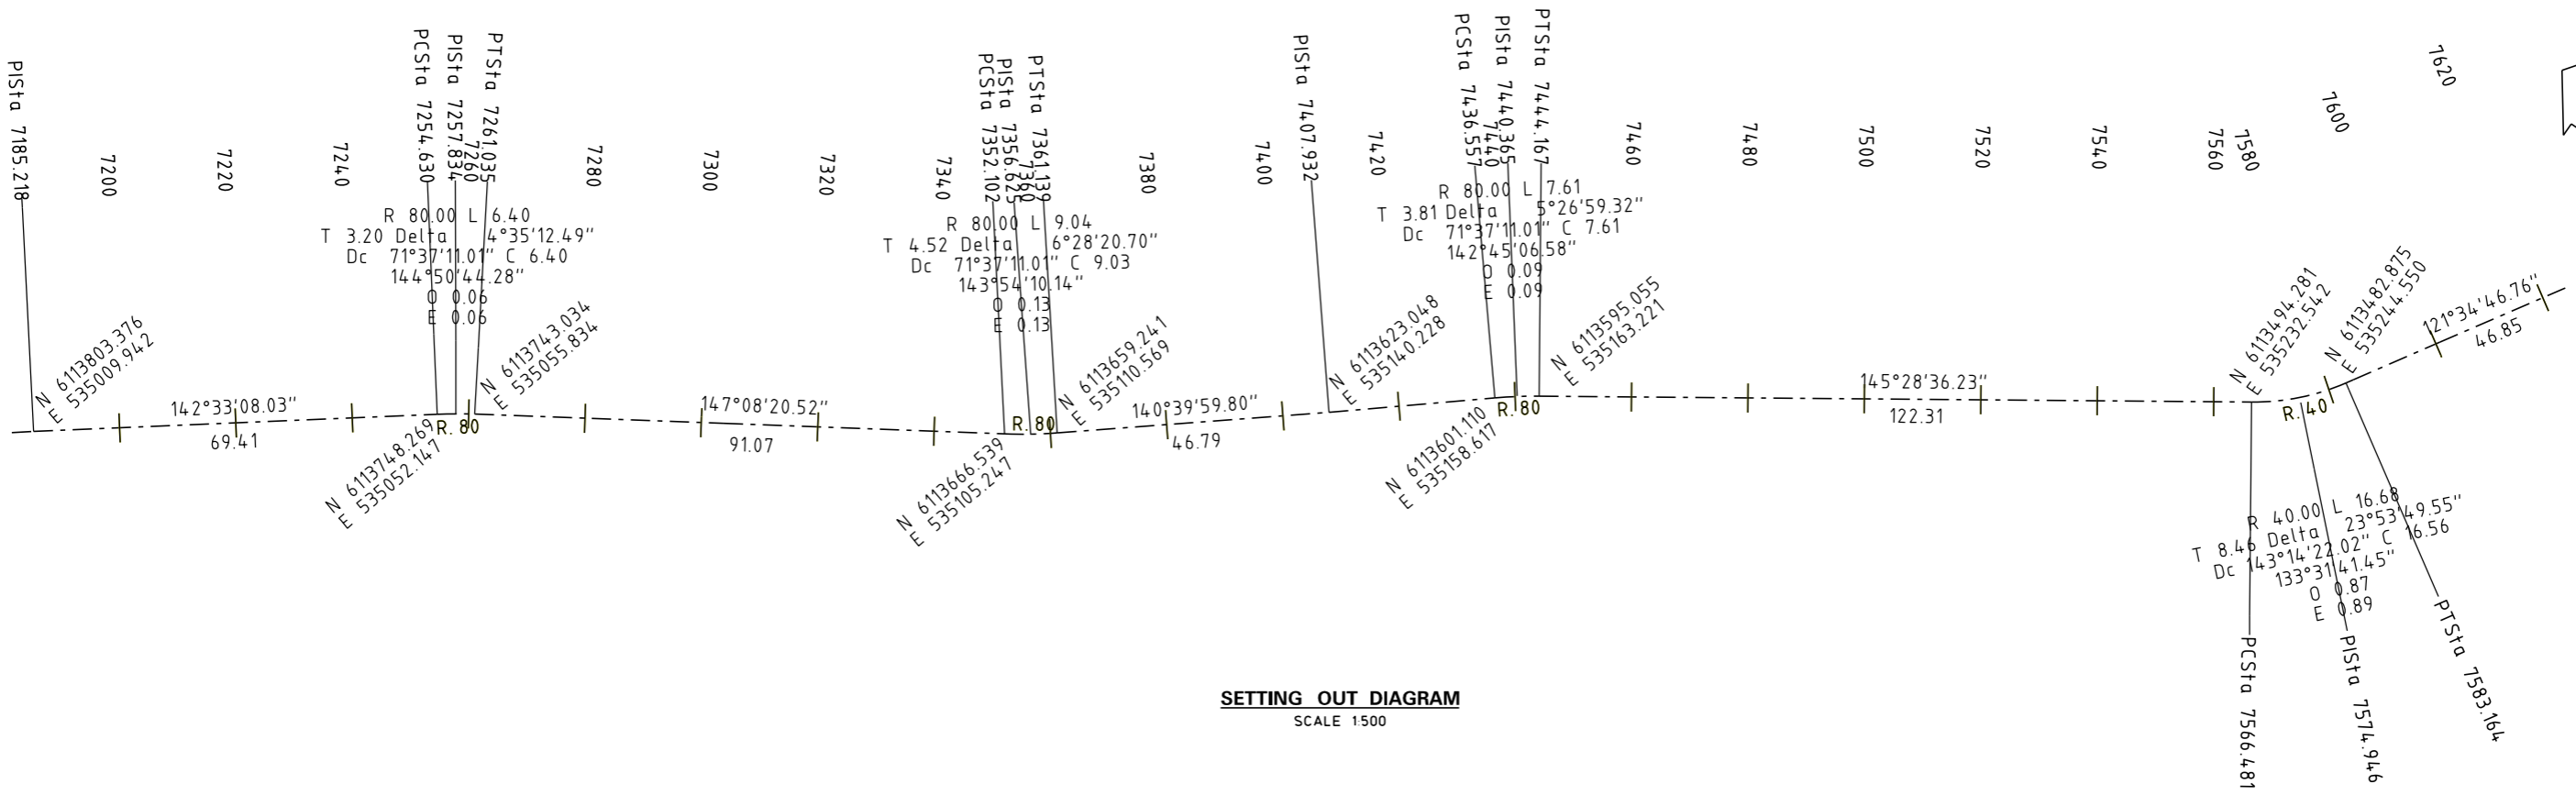

**SETTING OUT DIAGRAM**  
SCALE 1500

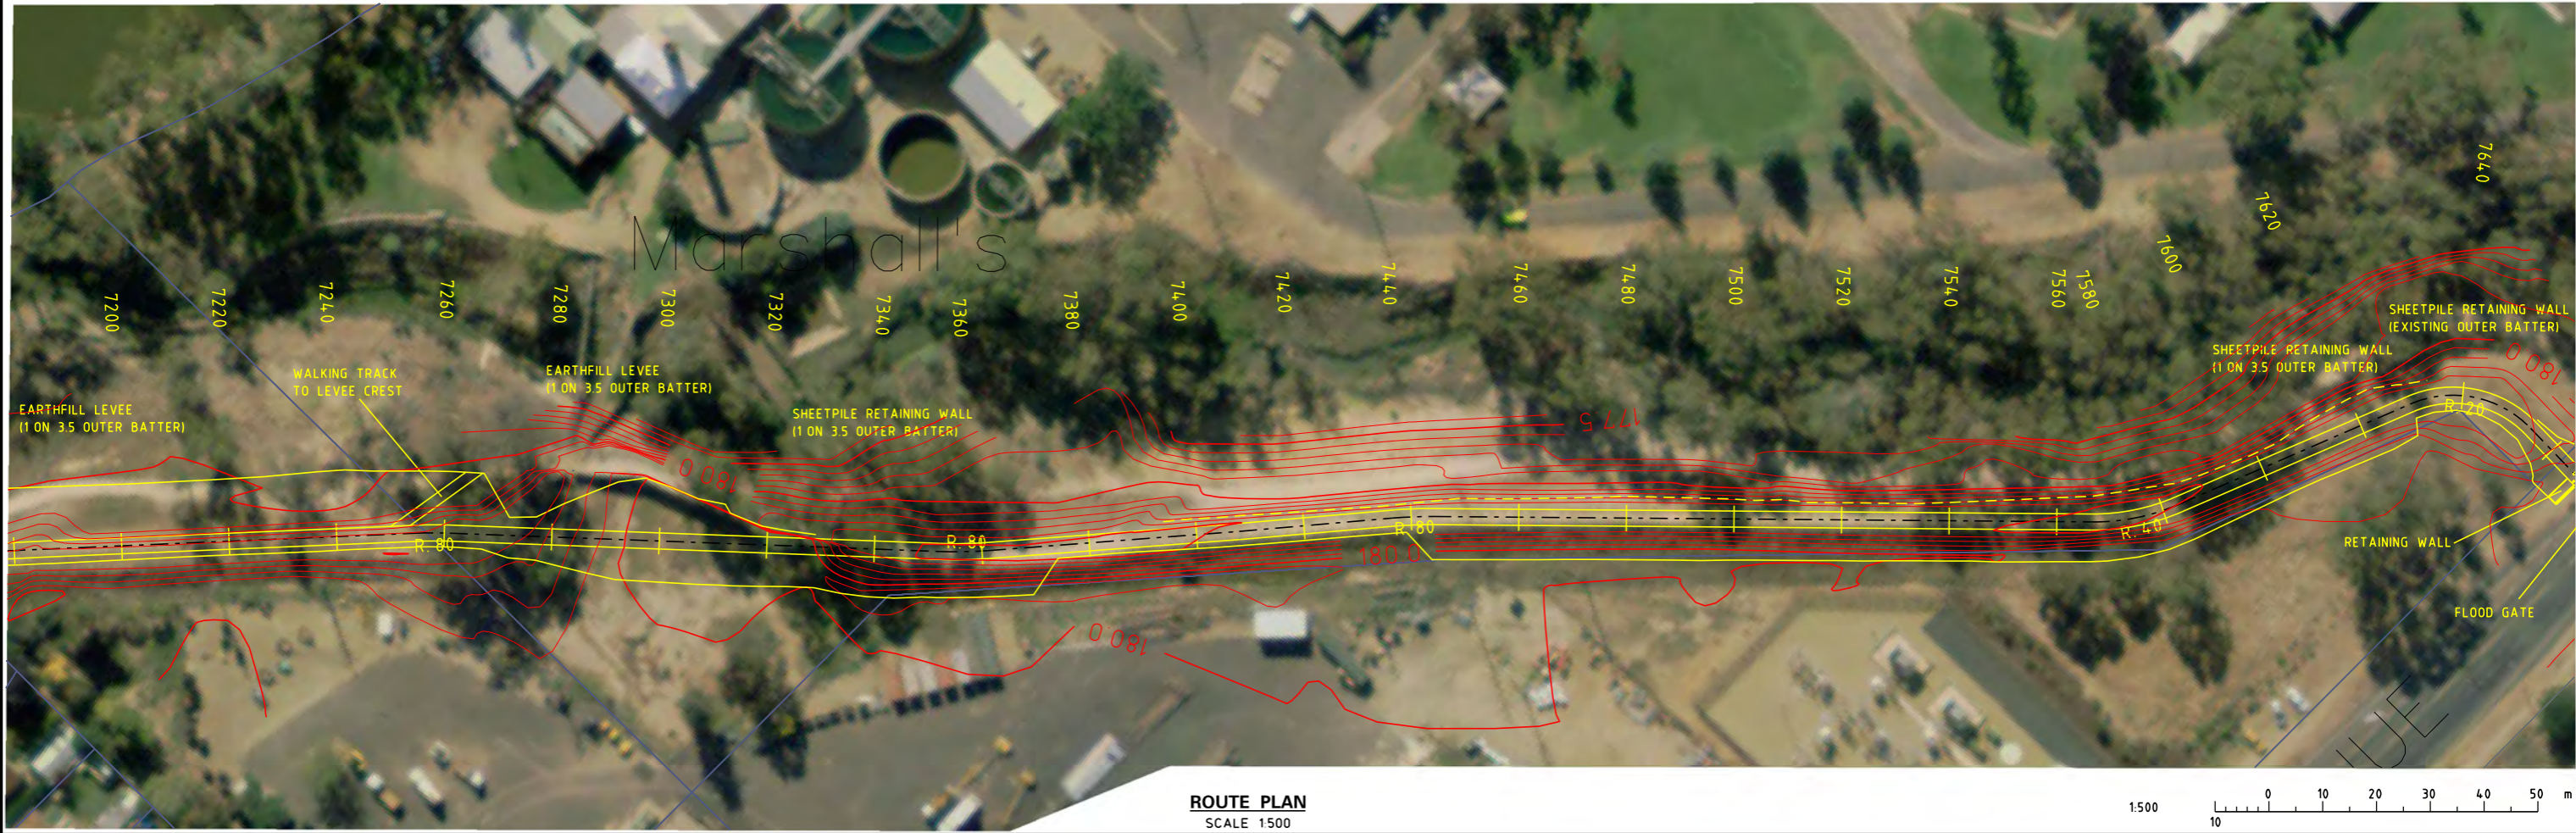

**ROUTE PLAN**  
SCALE 1500

25/11/2011 7:05:59 AM Bossony G:\NS\Water\tec\p\cod\WAGGA LEVEE\CONCEPT\WAGGACB\_029.DGN

2	FLOODGATE DETAILS AMENDED	J.D.	18.11.11
1	ISSUED FOR REVIEW	J.D.	26.08.11
0	ISSUED FOR WORKSHOP	J.D.	17.06.11
MK	DETAILS OF AMENDMENTS	APPROVED	DATE

**NOT FOR CONSTRUCTION**

**CONCEPT DESIGN**

MICHAEL COUTTS-TROTTER  
Department of Finance and Services  
NSW WATER SOLUTIONS  
DAMS AND CIVIL TECHNOLOGIES  
LEVEL 13, MCKELL BUILDING  
2-24 RAWSON PLACE  
SYDNEY 2000  
PHONE (02) 93727808 FAX (02) 93727822



DESIGNED	Y. BOSSON	SP ENGINEER	J. DIXON
DRAFTED	Y. BOSSON	P.E. DAMS AND CIVIL TECHNOLOGIES	J. DIXON
CHECKED	J. DIXON		



**WAGGA WAGGA LEVEE  
UPGRADE FLOOD PROTECTION**  
MAIN WAGGA WAGGA LEVEE  
PLAN AND SETTING OUT DIAGRAM  
CH. 7200.0 TO CH. 7600.0

NO IN SET	11-	029
FILE NO.	DCF	
DRAWING NO.	11-	029
REVISION	2	

G:\NS\Water\tec\p\cod\WAGGA LEVEE\CONCEPT\WAGGACB\_029.DGN

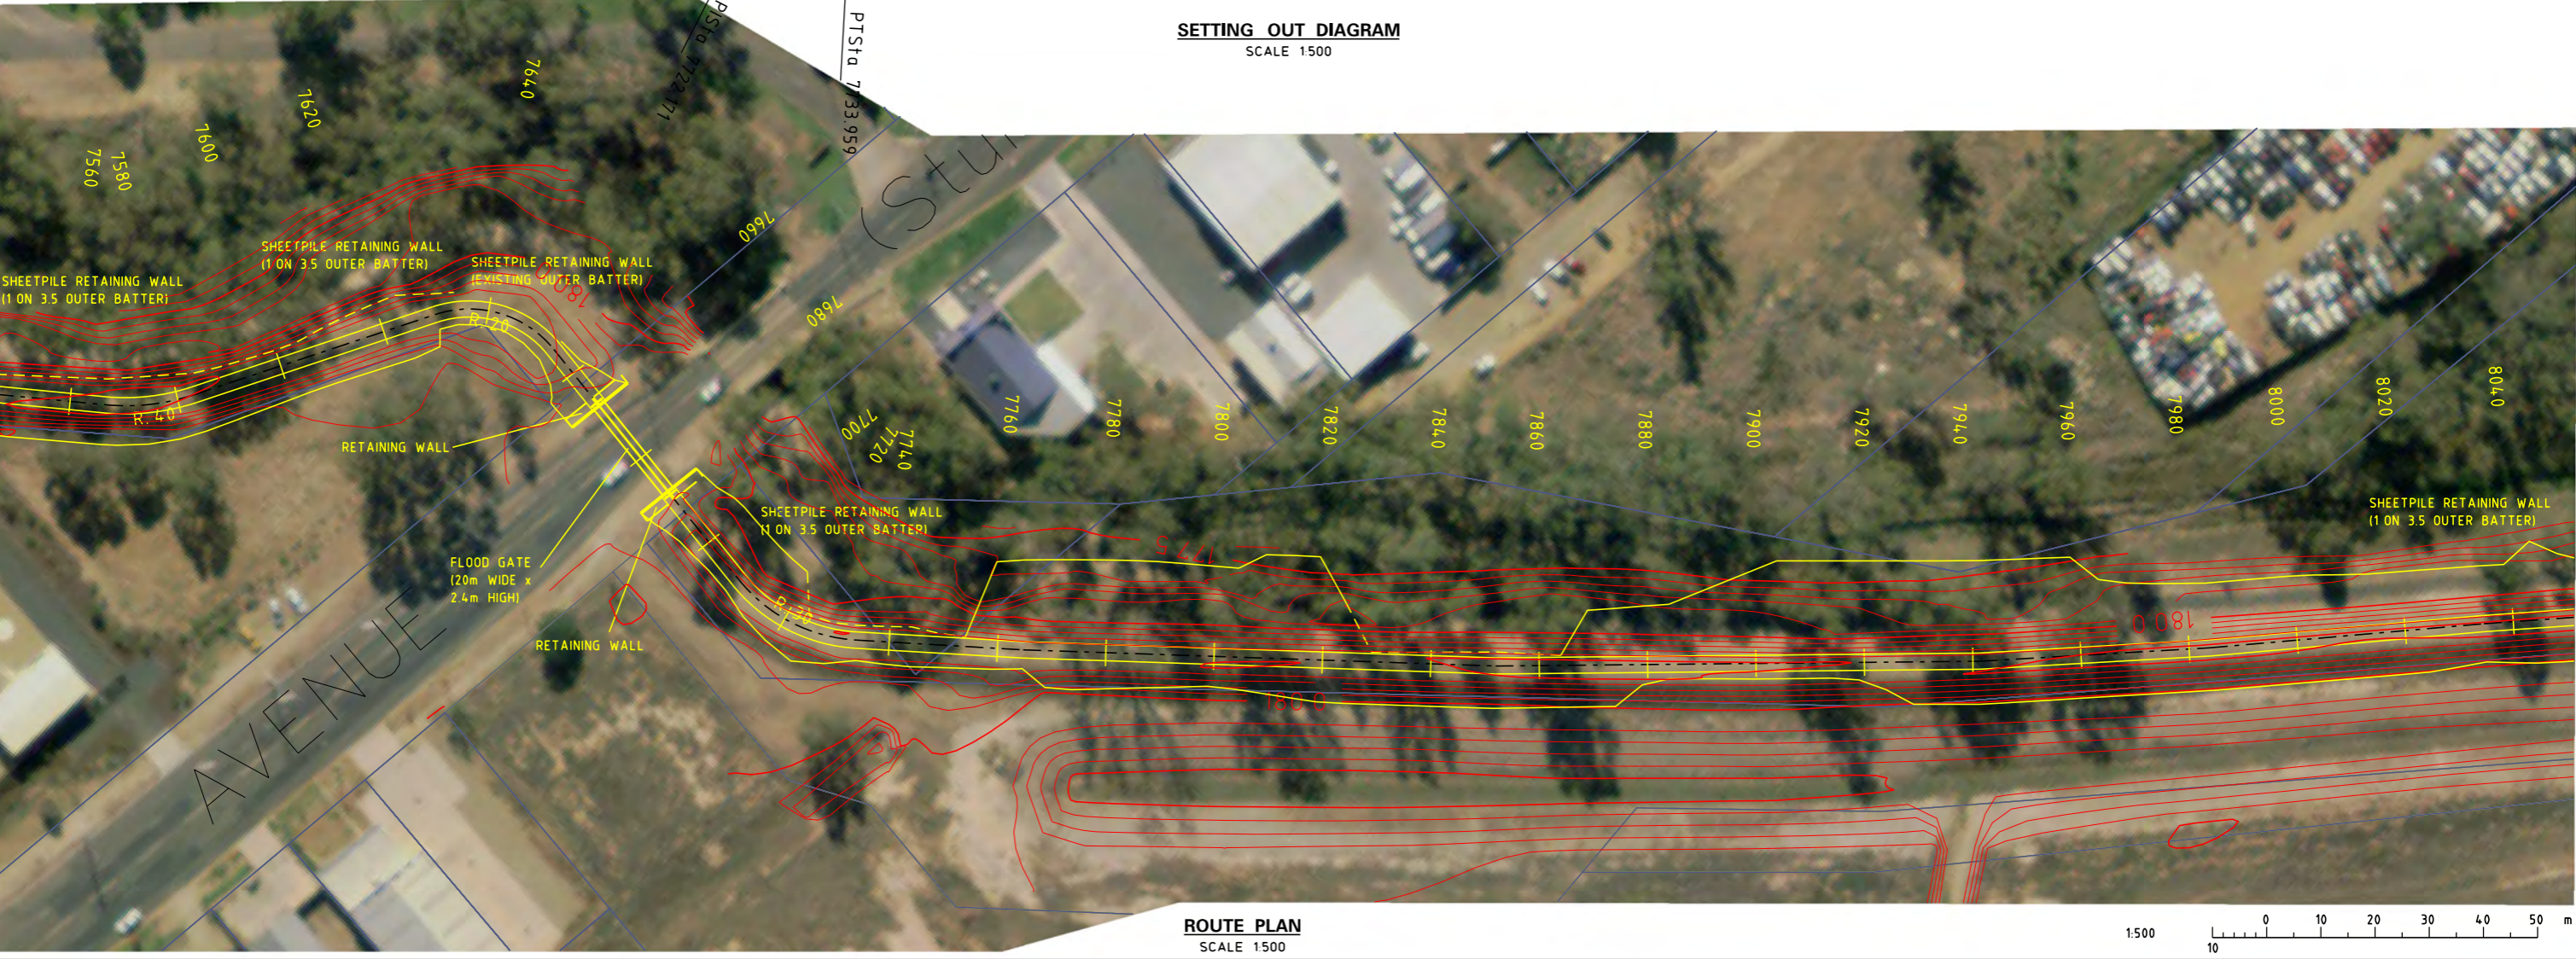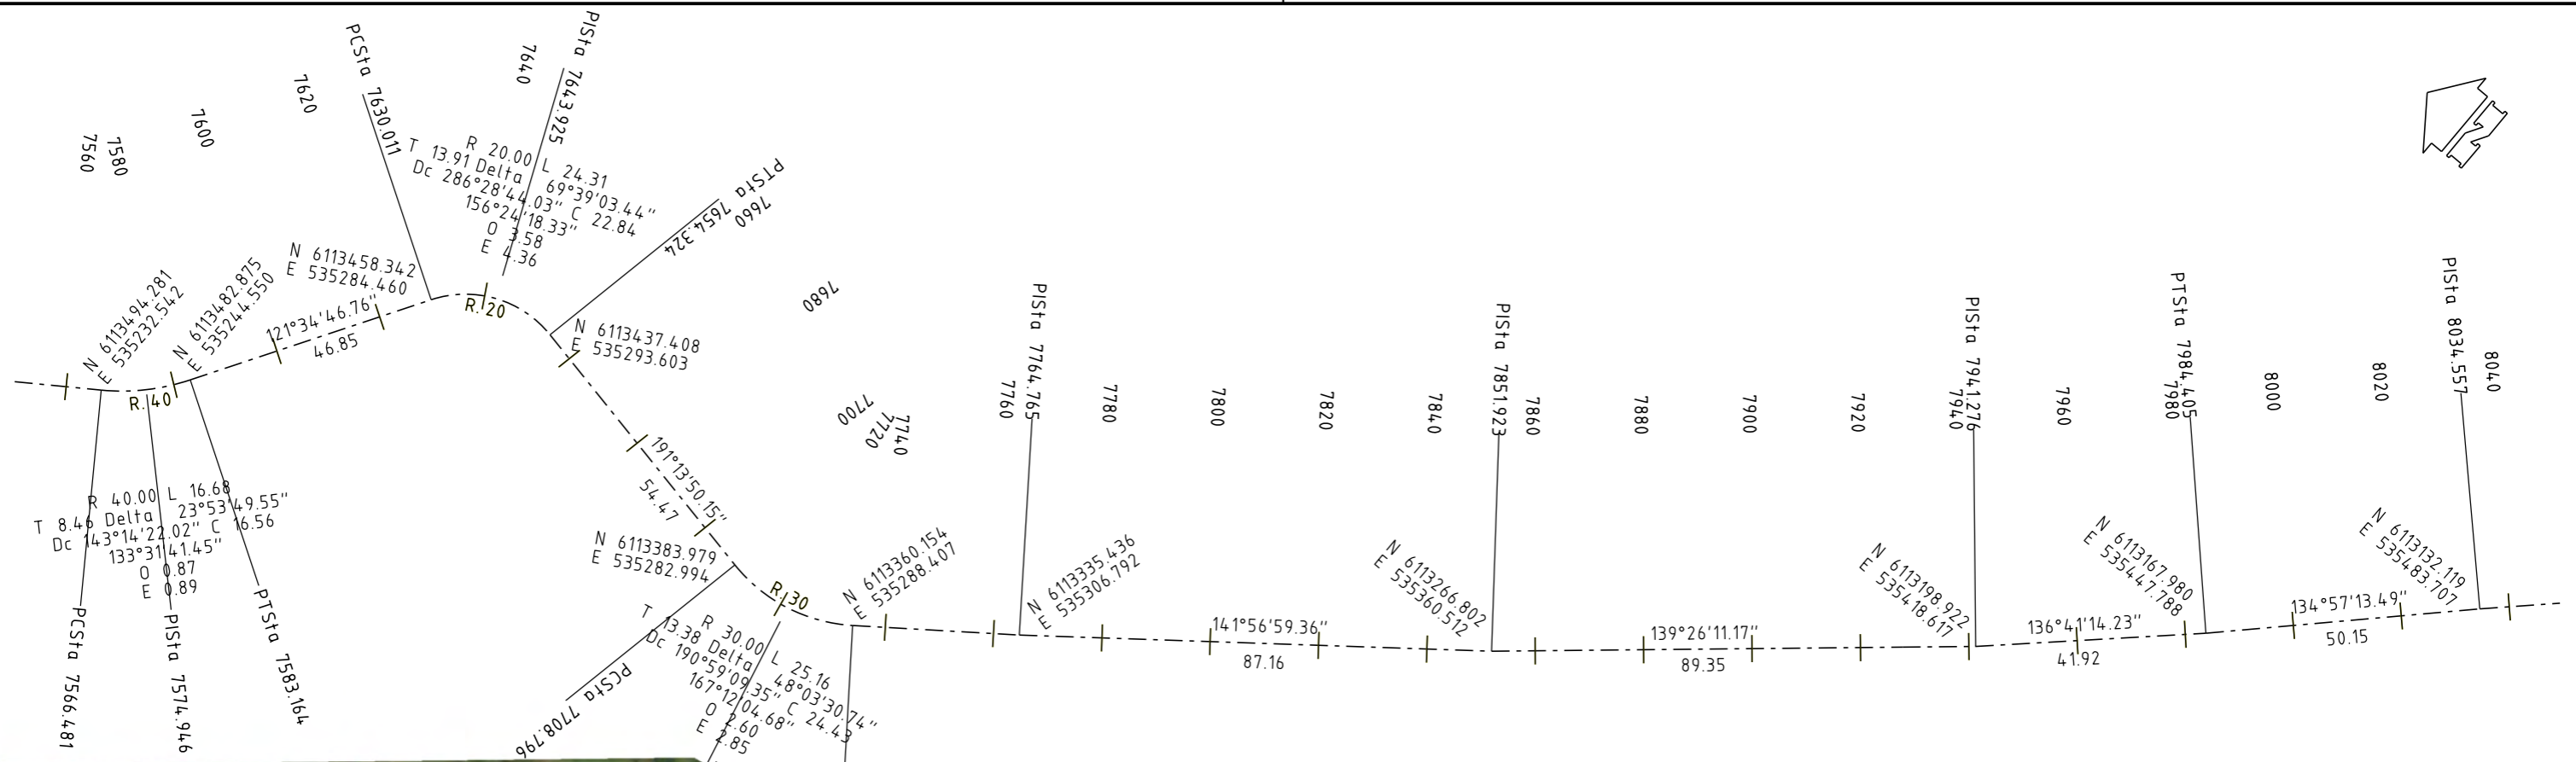

25/11/2011 7:06:03 AM Bossony G:\NS\Water\tec\p\cod\WAGGA LEVEE\CONCEPT\WAGGACB\_030.DGN


2	FLOODGATE DETAILS AMENDED	J.D.	18.11.11
1	ISSUED FOR REVIEW	J.D.	26.08.11
0	ISSUED FOR WORKSHOP	J.D.	17.06.11
MK	DETAILS OF AMENDMENTS	APPROVED	DATE

**NOT FOR CONSTRUCTION**

**CONCEPT DESIGN**

MICHAEL COUTTS-TROTTER  
 Department of Finance and Services  
 NSW WATER SOLUTIONS  
 DAMS AND CIVIL TECHNOLOGIES  
 LEVEL 13, MCKELL BUILDING  
 2-24 RAWSON PLACE  
 SYDNEY 2000  
 PHONE (02) 93727808 FAX (02) 93727822


DESIGNED	Y. BOSSON	SP ENGINEER	J. DIXON
DRAFTED	Y. BOSSON	P.E. DAMS AND CIVIL TECHNOLOGIES	J. DIXON
CHECKED	J. DIXON		

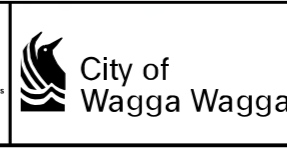


**WAGGA WAGGA LEVEE**  
**UPGRADE FLOOD PROTECTION**  
 MAIN WAGGA WAGGA LEVEE  
 PLAN AND SETTING OUT DIAGRAM  
 CH. 7600.0 TO CH. 8000.0

NO IN SET	11-030
FILE NO.	DCF
DRAWING NO.	11-030
REVISION	2


G:\NS\Water\tec\p\cod\WAGGA LEVEE\CONCEPT\WAGGACB\_030.DGN

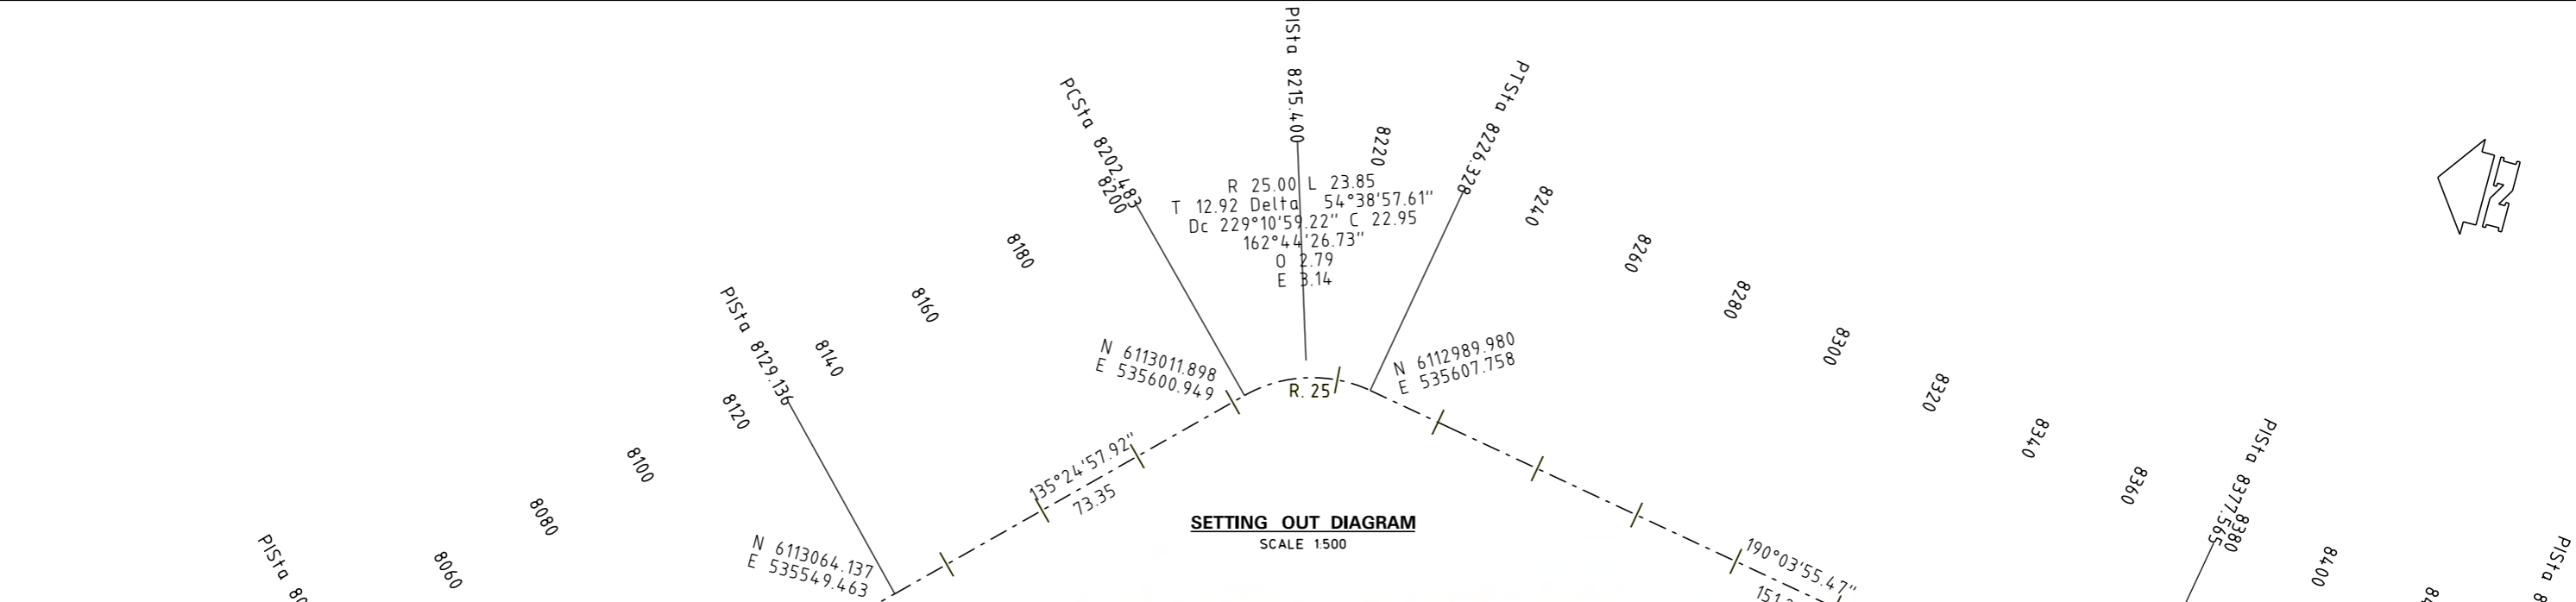

**SETTING OUT DIAGRAM**  
SCALE 1500

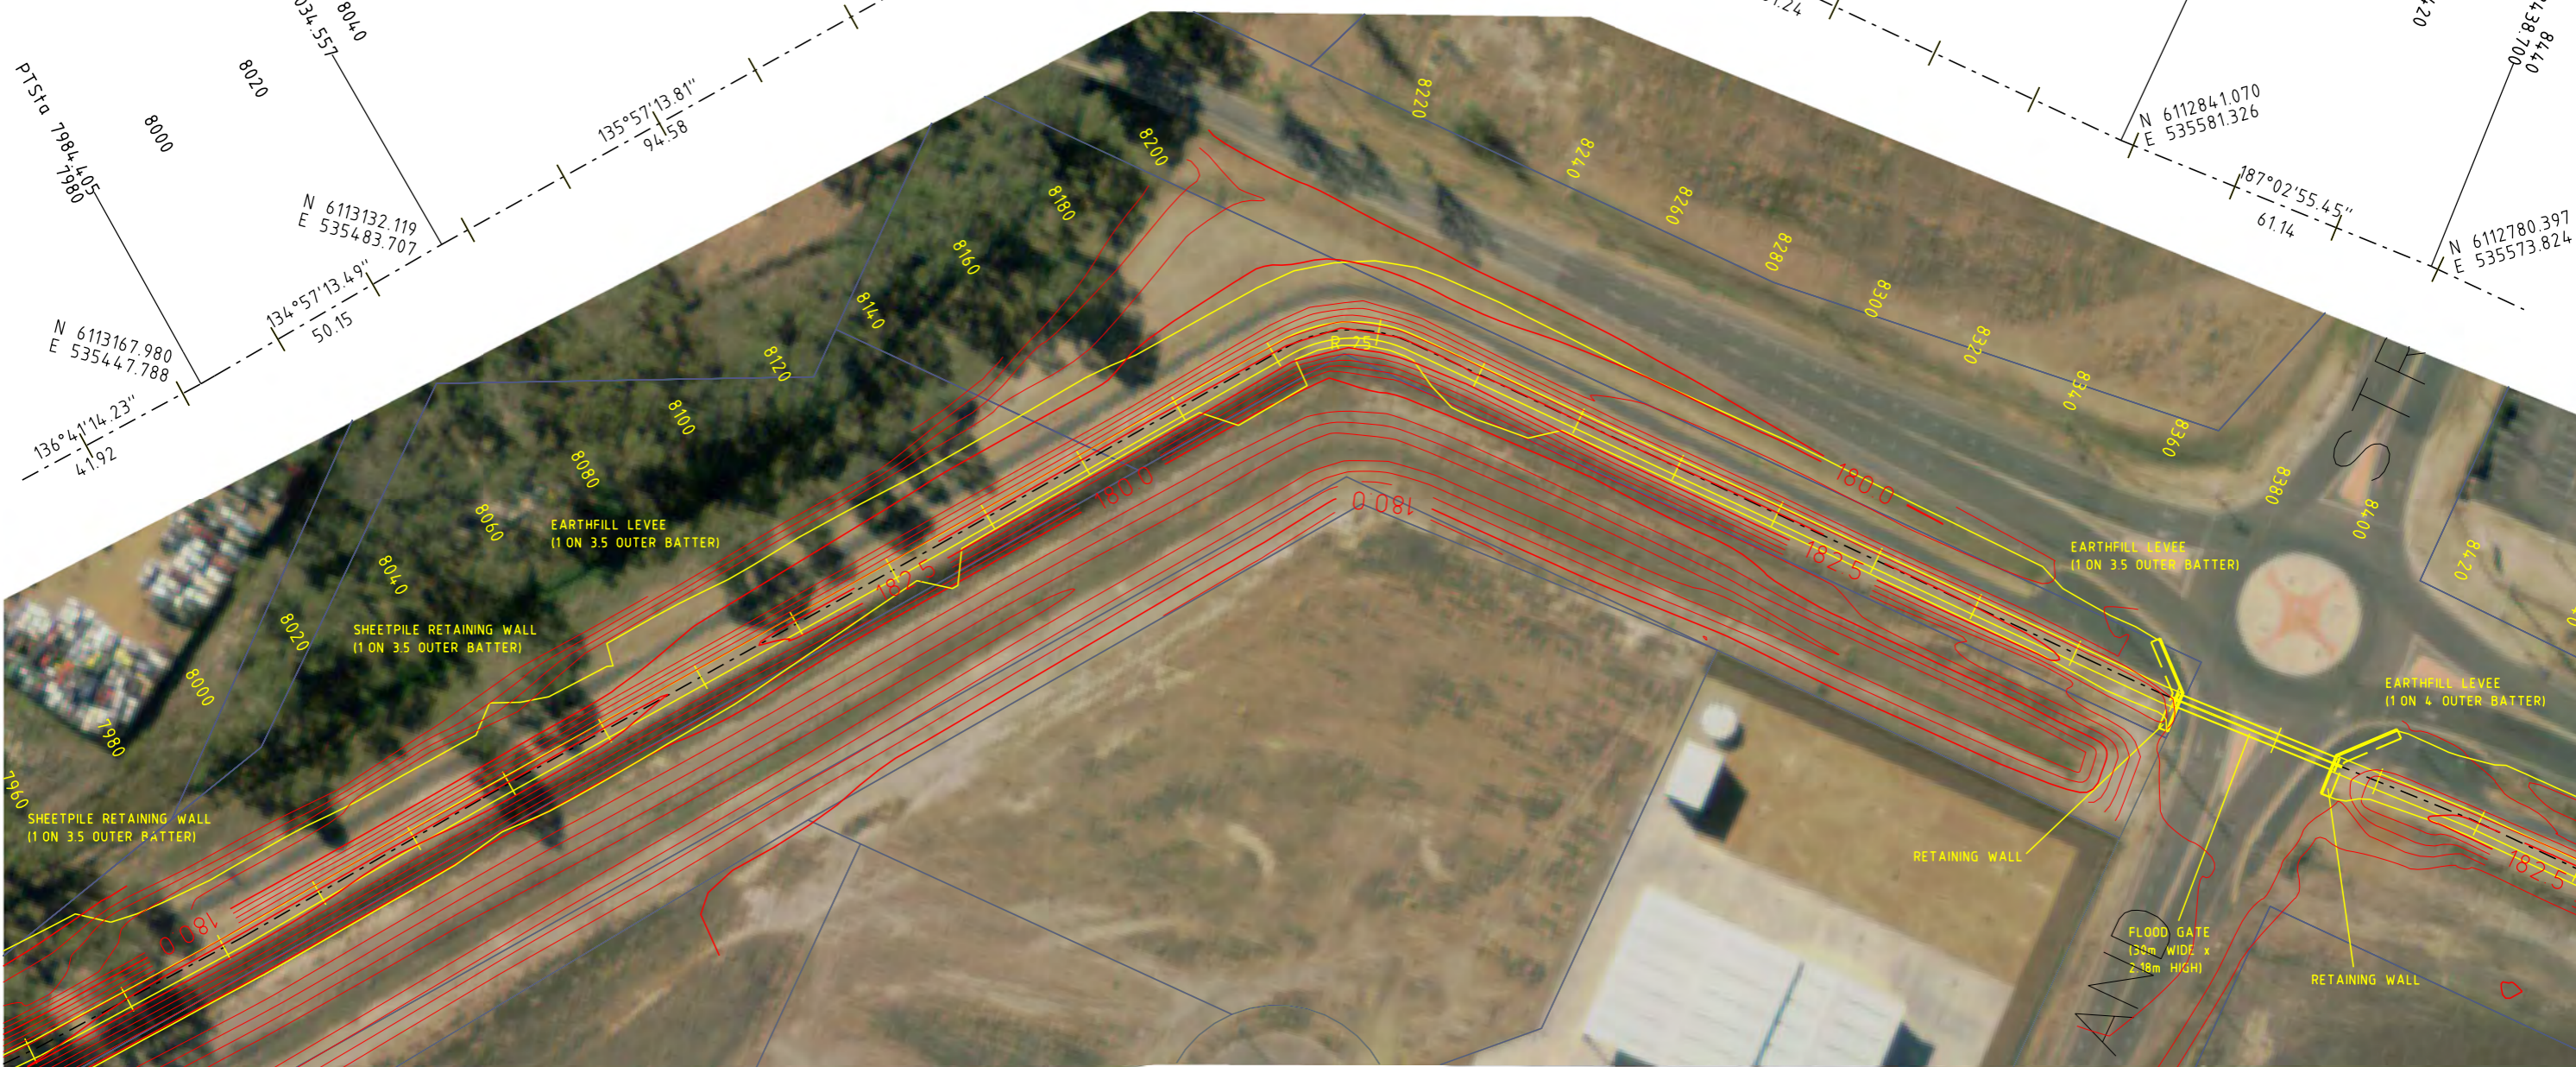

**ROUTE PLAN**  
SCALE 1500

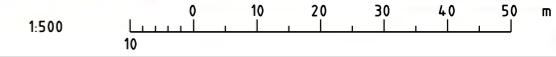

25/11/2011 7:06:06 AM Bossion Y G:\NS\Water\tec\p\cod\WAGGA LEVEE\CONCEPT\WAGGACB\_031.DGN

2	FLOODGATE DETAILS AMENDED	J.D.	18.11.11
1	ISSUED FOR REVIEW	J.D.	26.08.11
0	ISSUED FOR WORKSHOP	J.D.	17.06.11
MK	DETAILS OF AMENDMENTS	APPROVED	DATE

**NOT FOR CONSTRUCTION**

**CONCEPT DESIGN**

MICHAEL COUTTS-TROTTER  
Department of Finance and Services  
NSW WATER SOLUTIONS  
DAMS AND CIVIL TECHNOLOGIES  
LEVEL 13, MCKELL BUILDING  
2-24 RAWSON PLACE  
SYDNEY 2000  
PHONE (02) 93727808 FAX (02) 93727822


DESIGNED	Y. BOSSON	SP ENGINEER	J. DIXON
DRAFTED	Y. BOSSON	P.E. DAMS AND CIVIL TECHNOLOGIES	J. DIXON
CHECKED	J. DIXON		



**WAGGA WAGGA LEVEE  
UPGRADE FLOOD PROTECTION**  
MAIN WAGGA WAGGA LEVEE  
PLAN AND SETTING OUT DIAGRAM  
CH. 8000.0 TO CH. 8400.0

NO IN SET	
FILE NO.	DCF
DRAWING NO.	11-031
REVISION	2


G:\NS\Water\tec\p\cod\WAGGA LEVEE\CONCEPT\WAGGACB\_031.DGN

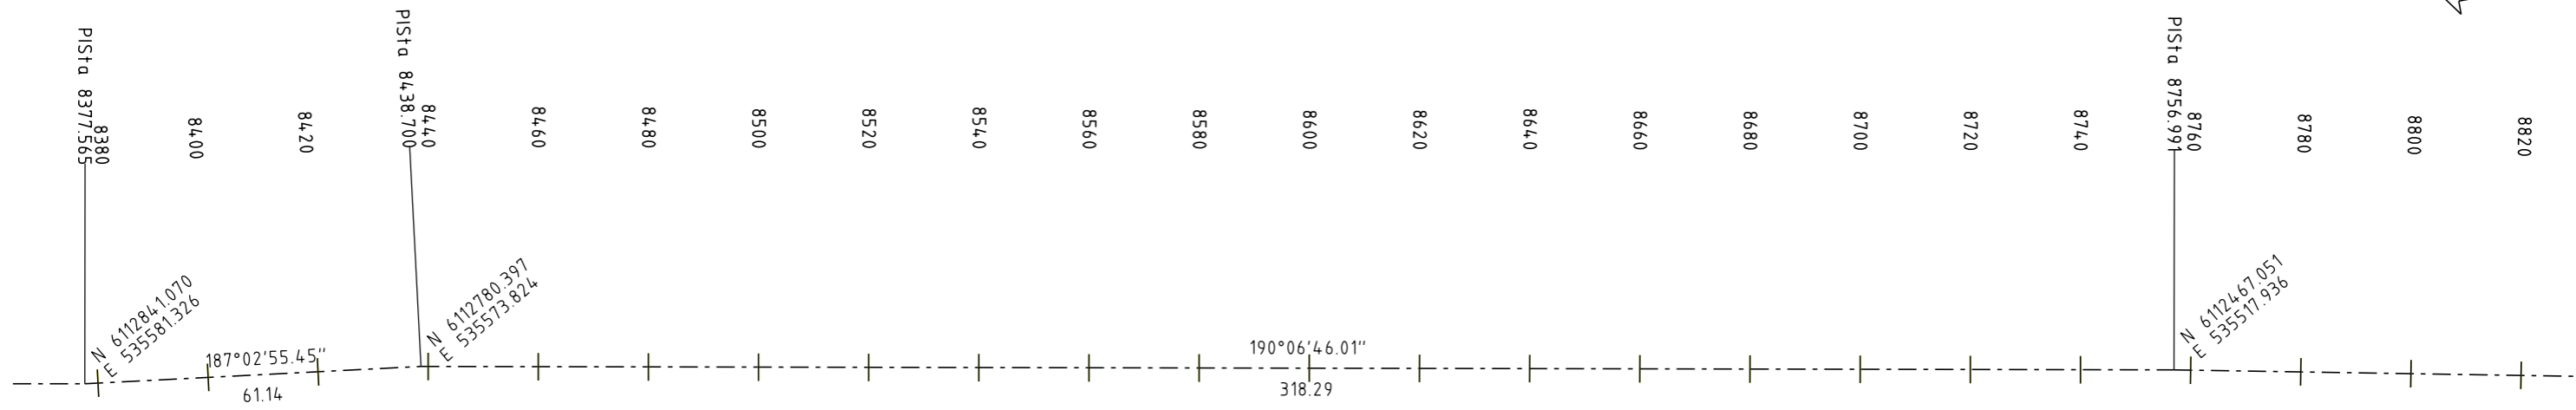

**SETTING OUT DIAGRAM**  
SCALE 1:500



**ROUTE PLAN**  
SCALE 1:500

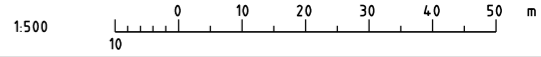

25/11/2011 7:06:09 AM Bossony G:\NS\Water\tec\p\cod\WAGGA LEVEE\CONCEPT\WAGGACB\_032.DGN


2	FLOODGATE DETAILS AMENDED.	J.D.	18.11.11
1	ISSUED FOR REVIEW.	J.D.	26.08.11
0	ISSUED FOR WORKSHOP.	J.D.	17.06.11
MK	DETAILS OF AMENDMENTS	APPROVED	DATE

**NOT FOR CONSTRUCTION**

**CONCEPT DESIGN**

MICHAEL COUTTS-TROTTER  
Department of Finance and Services  
NSW WATER SOLUTIONS  
DAMS AND CIVIL TECHNOLOGIES  
LEVEL 13, MCKELL BUILDING  
2-24 RAWSON PLACE  
SYDNEY 2000  
PHONE (02) 93727808 FAX (02) 93727822


DESIGNED	Y. BOSSON	S.P. ENGINEER	J. DIXON
DRAFTED	Y. BOSSON	P.E. DAMS AND CIVIL TECHNOLOGIES	J. DIXON
CHECKED	J. DIXON		

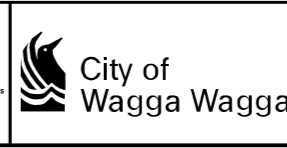

**WAGGA WAGGA LEVEE  
UPGRADE FLOOD PROTECTION**  
MAIN WAGGA WAGGA LEVEE  
PLAN AND SETTING OUT DIAGRAM  
CH. 8400.0 TO CH. 8800.0

NO IN SET	
FILE NO.	DCF
DRAWING NO.	11-032
REVISION	2

G:\NS\Water\tec\p\cod\WAGGA LEVEE\CONCEPT\WAGGACB\_032.DGN

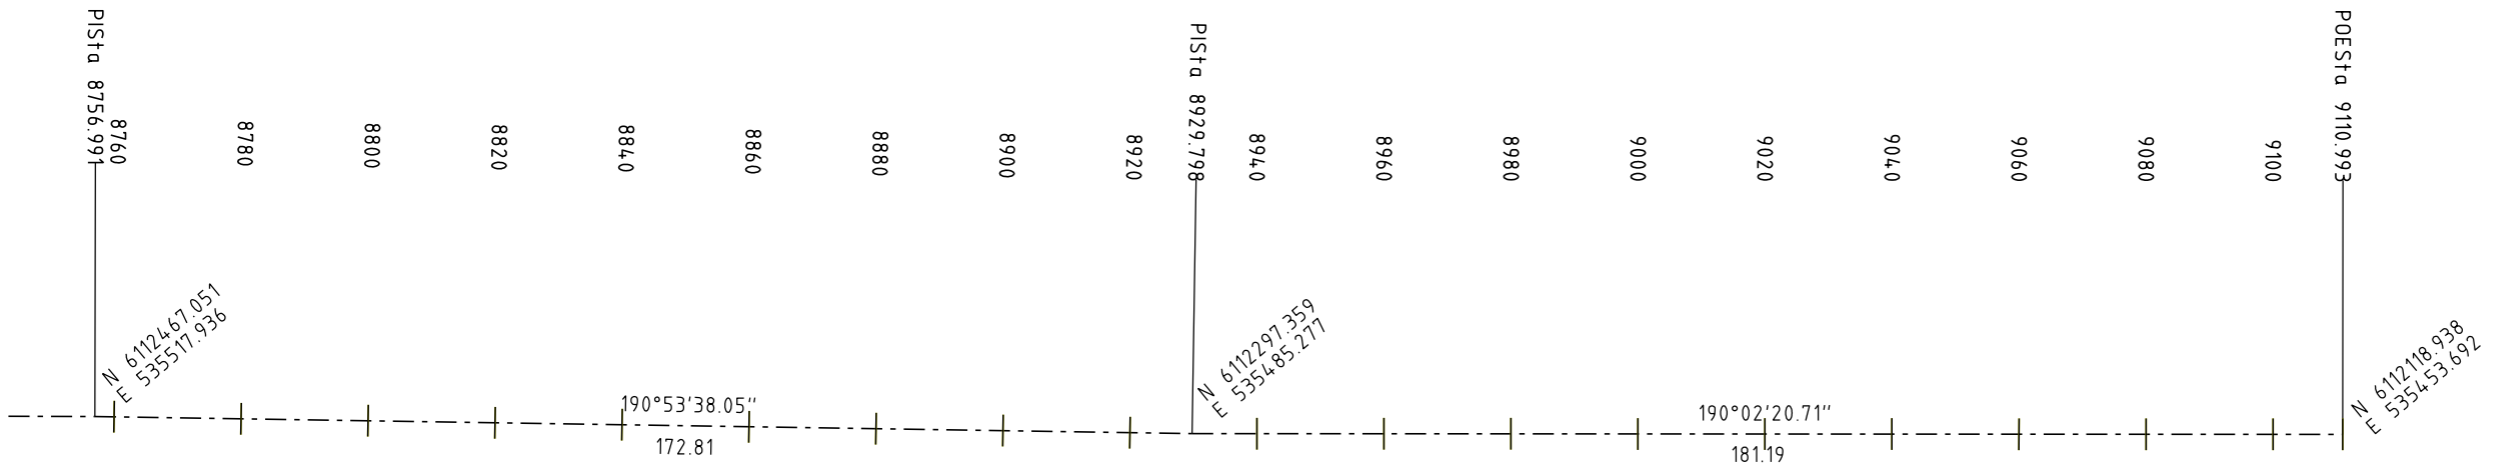

**SETTING OUT DIAGRAM**  
SCALE 1:500



**ROUTE PLAN**  
SCALE 1:500

25/11/2011 7:06:12 AM Bossion Y G:\NS\Water\tec\p\cod\WAGGA LEVEE\CONCEPT\WAGGACB\_033.DGN



2	RAMP AND EMBANKMENT ADDED.	J.D.	18.11.11
1	ISSUED FOR REVIEW.	J.D.	26.08.11
0	ISSUED FOR WORKSHOP.	J.D.	17.06.11
MK	DETAILS OF AMENDMENTS	APPROVED	DATE

**NOT FOR CONSTRUCTION**

**CONCEPT DESIGN**

MICHAEL COUTTS-TROTTER  
Department of Finance and Services  
NSW WATER SOLUTIONS  
DAMS AND CIVIL TECHNOLOGIES  
LEVEL 13, MCKELL BUILDING  
2-24 RAWSON PLACE  
SYDNEY 2000  
PHONE (02) 93727808 FAX (02) 93727822

DESIGNED	Y. BOSSON	S.P. ENGINEER	J. DIXON
DRAFTED	Y. BOSSON	P.E. DAMS AND CIVIL TECHNOLOGIES	J. DIXON
CHECKED	J. DIXON		

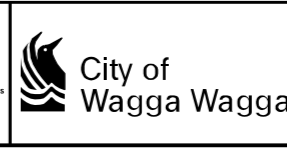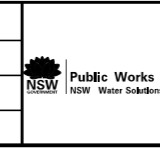

**WAGGA WAGGA LEVEE UPGRADE FLOOD PROTECTION**  
MAIN WAGGA WAGGA LEVEE  
PLAN AND SETTING OUT DIAGRAM  
CH. 8800.0 TO CH. 9110.993

NO IN SET	
FILE NO.	DCF
DRAWING NO.	11-033
REVISION	2