

2	SPILLWAY DETAILS ADDED	J.D.	18.11.11
1	ISSUED FOR REVIEW	J.D.	26.08.11
0	ISSUED FOR WORKSHOP	J.D.	17.06.11
MK	DETAILS OF AMENDMENTS	APPROVED	DATE

NOT FOR CONSTRUCTION

CONCEPT DESIGN



























MICHAEL COUTTS-TROTTER
Department of Finance and Services
NSW WATER SOLUTIONS
DAMS AND CIVIL TECHNOLOGIES
LEVEL 13, MCKELL BUILDING
2-24 RAWSON PLACE
SYDNEY 2000
PHONE (02) 93727808 FAX (02) 93727822

DESIGNED	Y. BOSSON	S.P. ENGINEER	J. DIXON
DRAFTED	Y. BOSSON	P.E. DAMS AND CIVIL TECHNOLOGIES	J. DIXON
CHECKED	J. DIXON		



WAGGA WAGGA LEVEE UPGRADE FLOOD PROTECTION
MAIN LEVEE CROSS SECTIONS
CH. 0.0 TO CH. 2400.0

NO IN SET	11	041
FILE NO.	DCF	
DRAWING NO.		
REVISION	2	

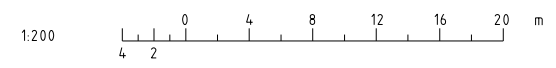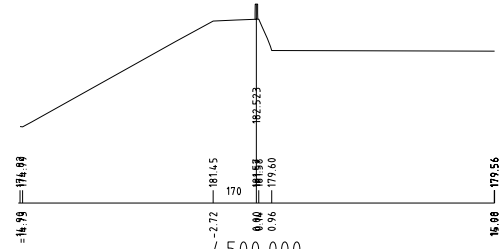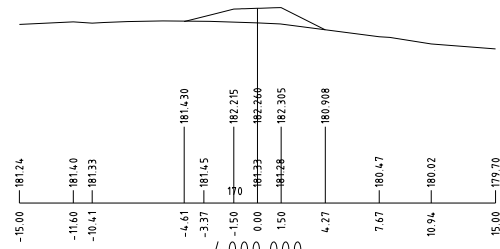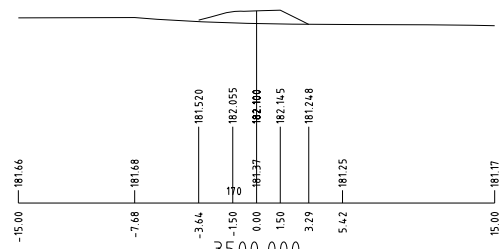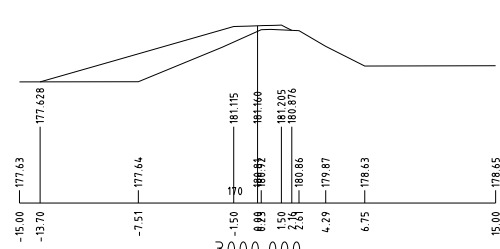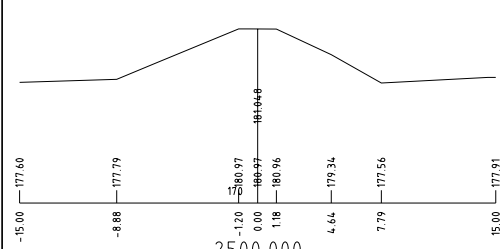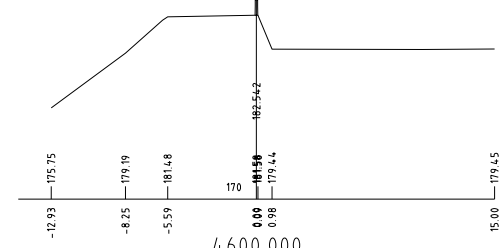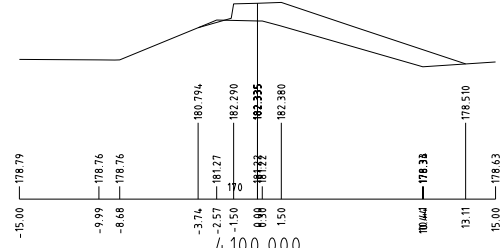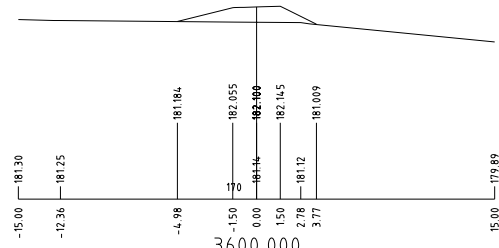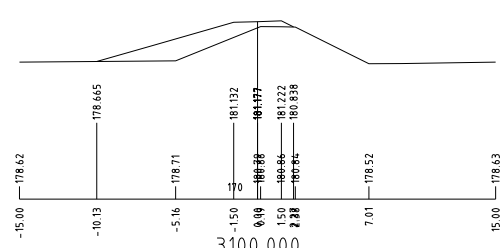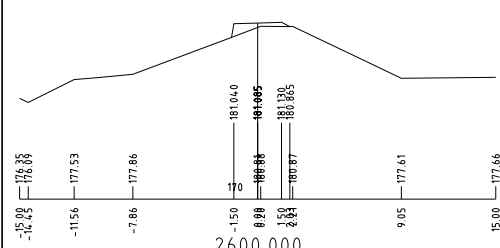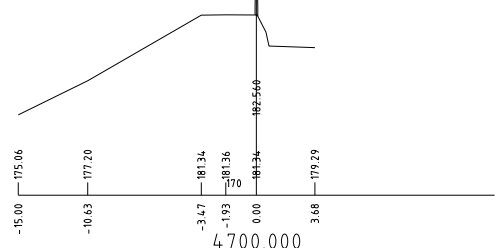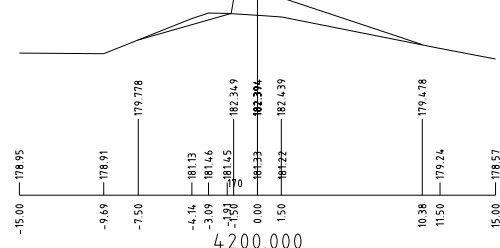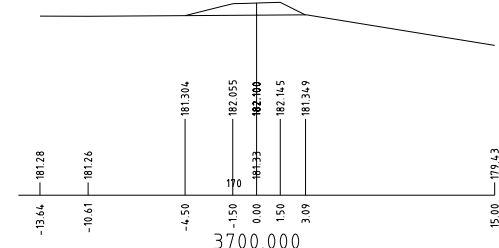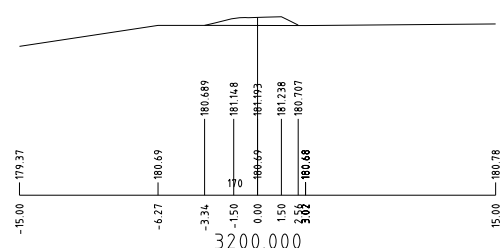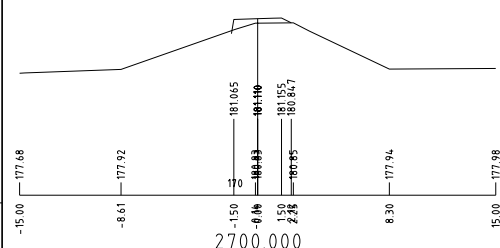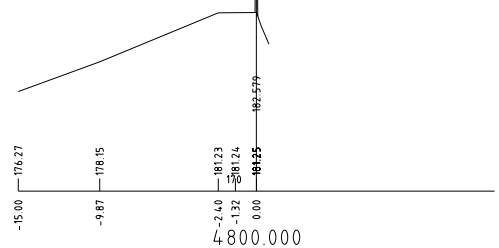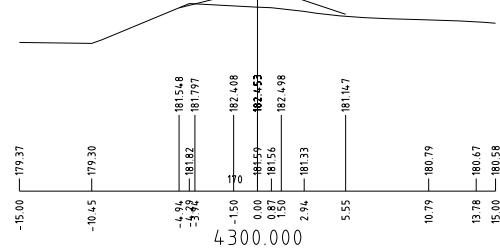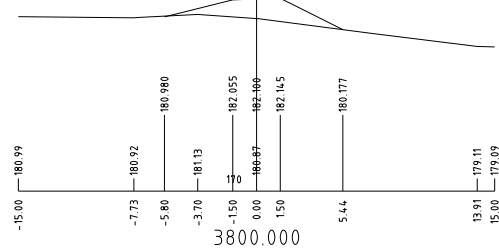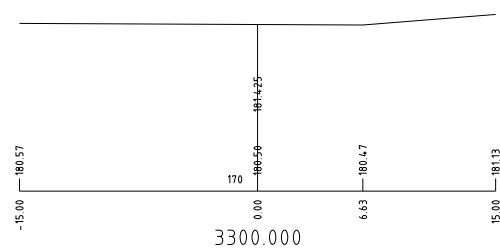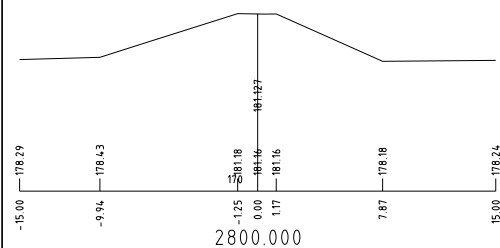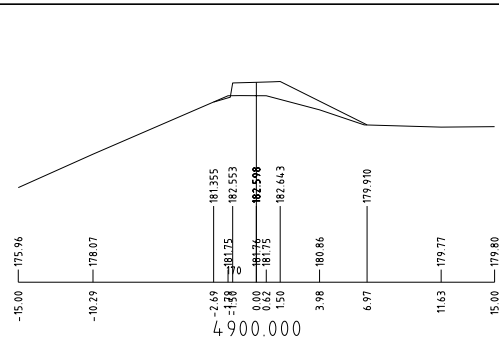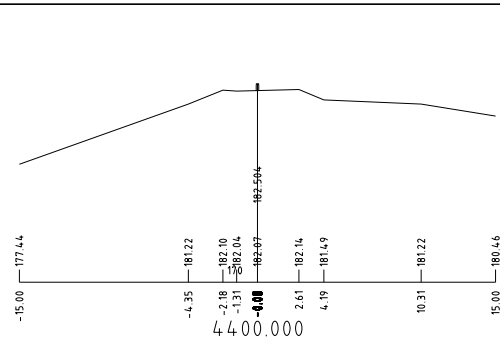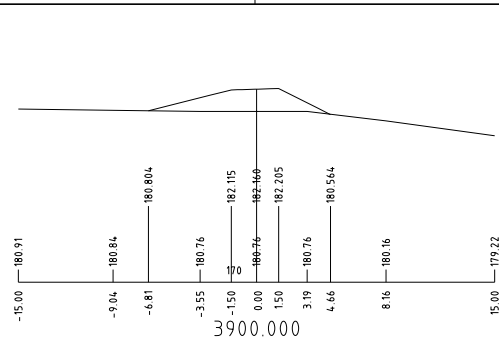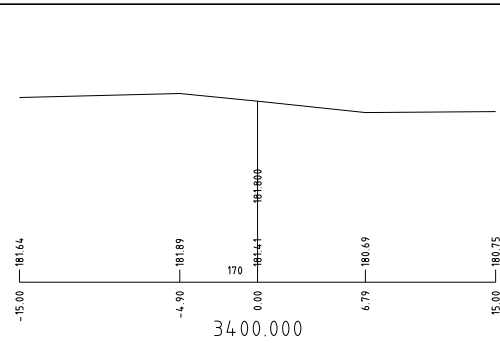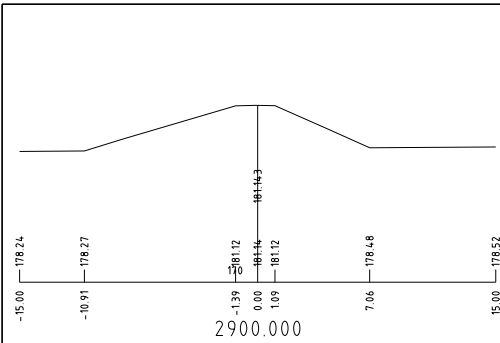

NOT FOR CONSTRUCTION

CONCEPT DESIGN

MICHAEL CUTTIS-TROTTER
Department of Finance and Services
NSW WATER SOLUTIONS
DAMS AND CIVIL TECHNOLOGIES
LEVEL 13, MCKELL BUILDING
2-24 RAWSON PLACE
SYDNEY 2000
PHONE (02) 93727808 FAX (02) 93727822






DESIGNED	Y. BOSSON	S.P. ENGINEER	J. DIXON
DRAFTED	Y. BOSSON	P.E. DAMS AND CIVIL TECHNOLOGIES	J. DIXON
CHECKED	J. DIXON		



WAGGA WAGGA LEVEE UPGRADE FLOOD PROTECTION
MAIN LEVEE CROSS SECTIONS
CH. 2500.0 TO CH. 4900.0

NO IN SET	11- 042
FILE NO.	DCF
DRAWING NO.	11- 042
REVISION	1

1	ISSUED FOR REVIEW	J.D.	26.08.11
0	ISSUED FOR WORKSHOP	J.D.	17.06.11
MK	DETAILS OF AMENDMENTS	APPROVED	DATE

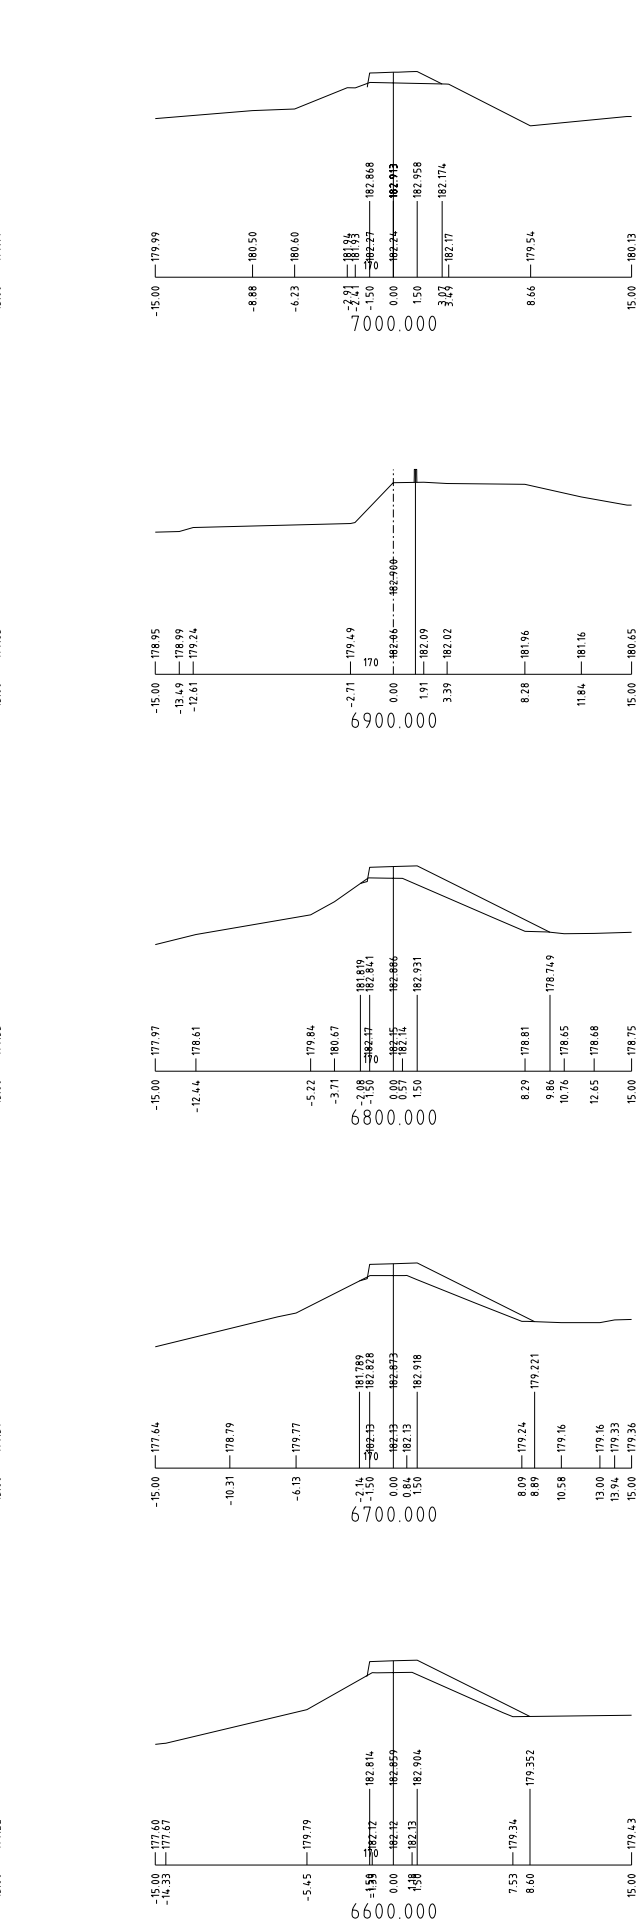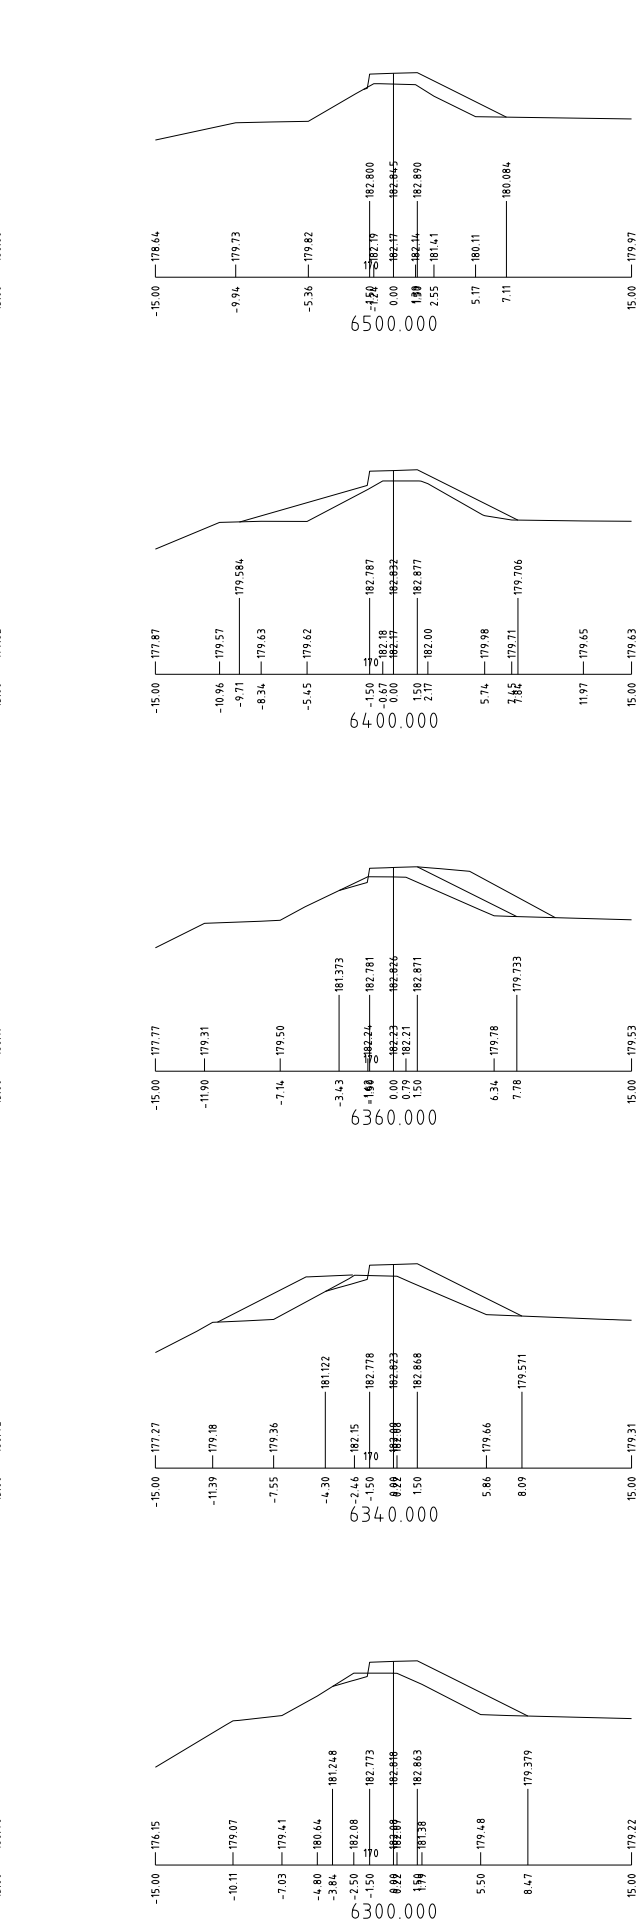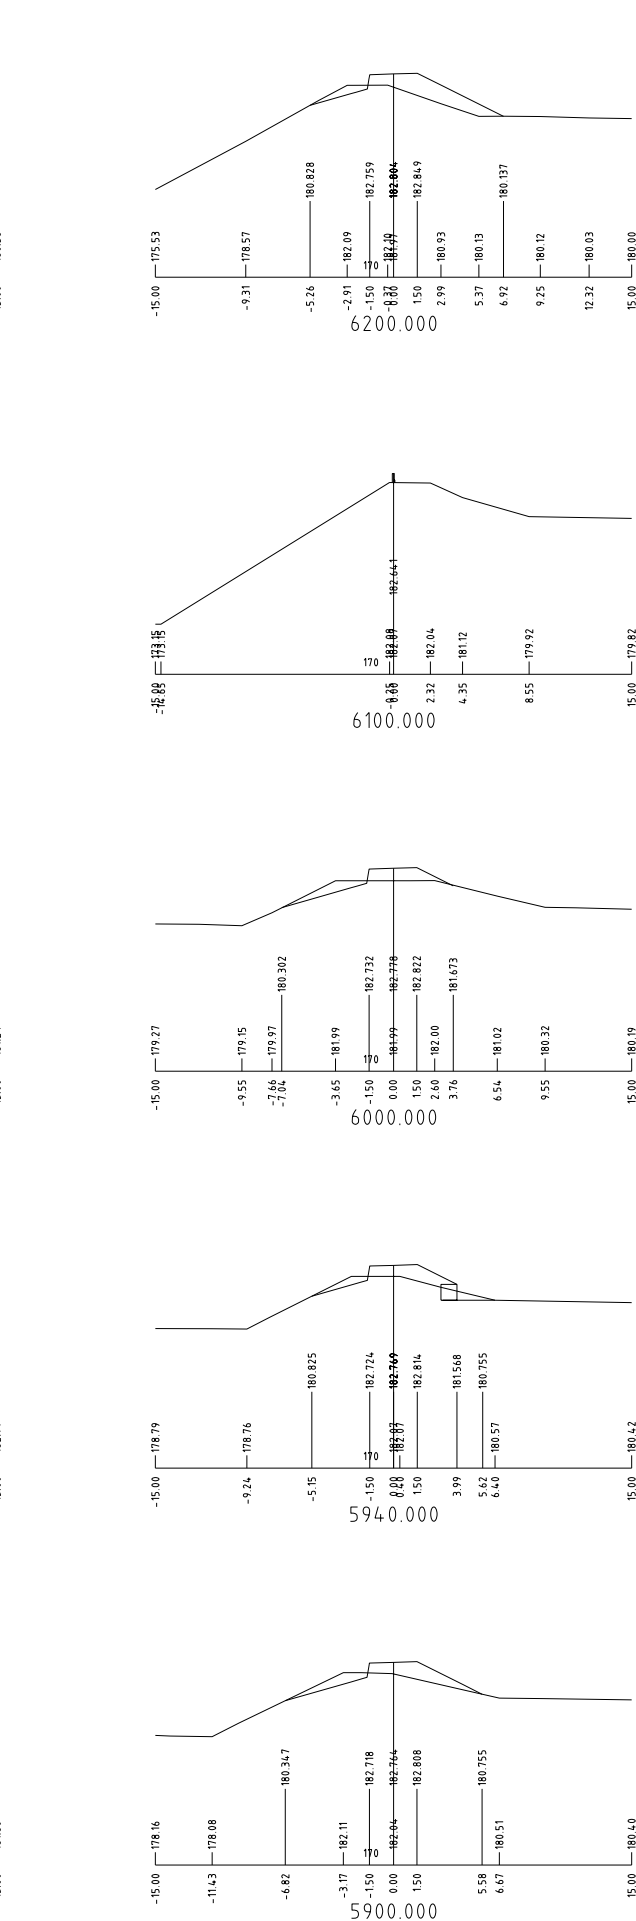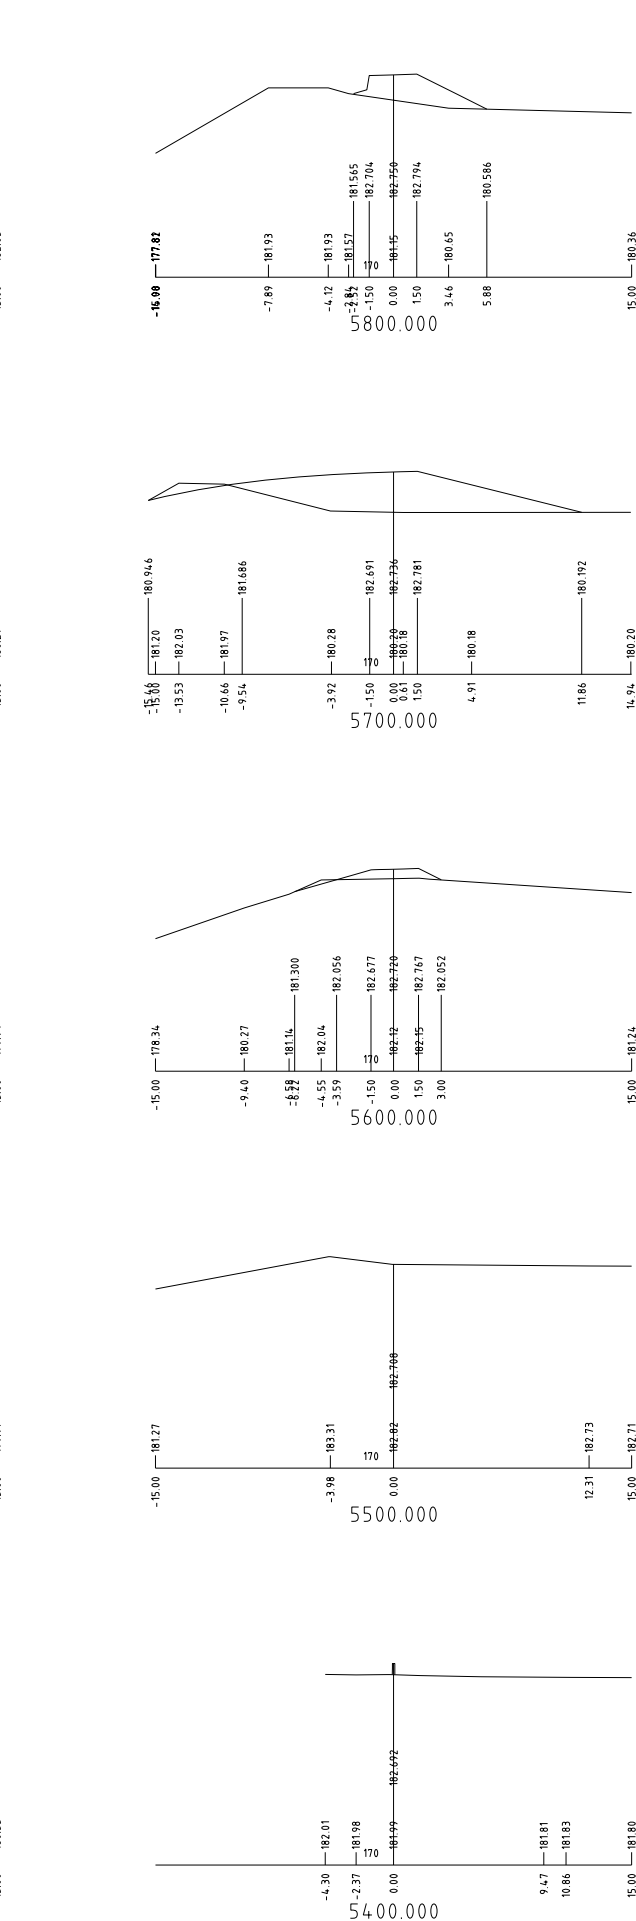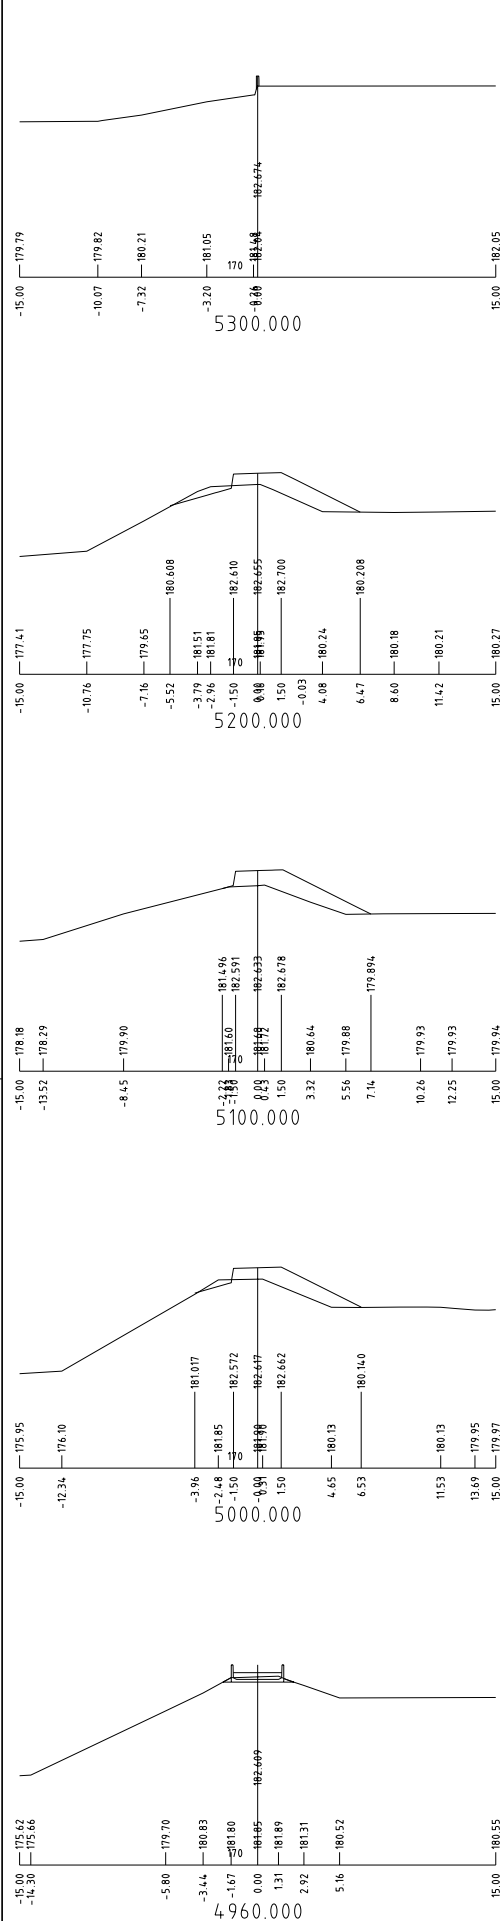


2	CH 6900. RAIL CROSSING DETAILS AMENDED.	J.D.	18.11.11
1	ISSUED FOR REVIEW	J.D.	26.08.11
0	ISSUED FOR WORKSHOP	J.D.	17.06.11
MK	DETAILS OF AMENDMENTS	APPROVED	DATE

NOT FOR CONSTRUCTION

CONCEPT DESIGN






MICHAEL COUTTS-TROTTER
 Department of Finance and Services
 NSW WATER SOLUTIONS
 DAMS AND CIVIL TECHNOLOGIES
 LEVEL 13, MCKELL BUILDING
 2-24 RAWSON PLACE
 SYDNEY 2000
 PHONE (02) 93727808 FAX (02) 93727822

DESIGNED	Y. BOSSON	S.P. ENGINEER	J. DIXON
DRAFTED	Y. BOSSON	P.E. DAMS AND CIVIL TECHNOLOGIES	J. DIXON
CHECKED	J. DIXON		

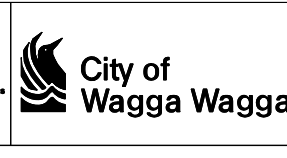

WAGGA WAGGA LEVEE UPGRADE FLOOD PROTECTION
 MAIN LEVEE CROSS SECTIONS
 CH. 4960.0 TO CH. 7000.0

NO IN SET	11- 043
FILE NO.	DCF
DRAWING NO.	11- 043
REVISION	2

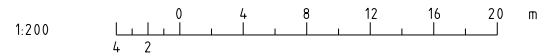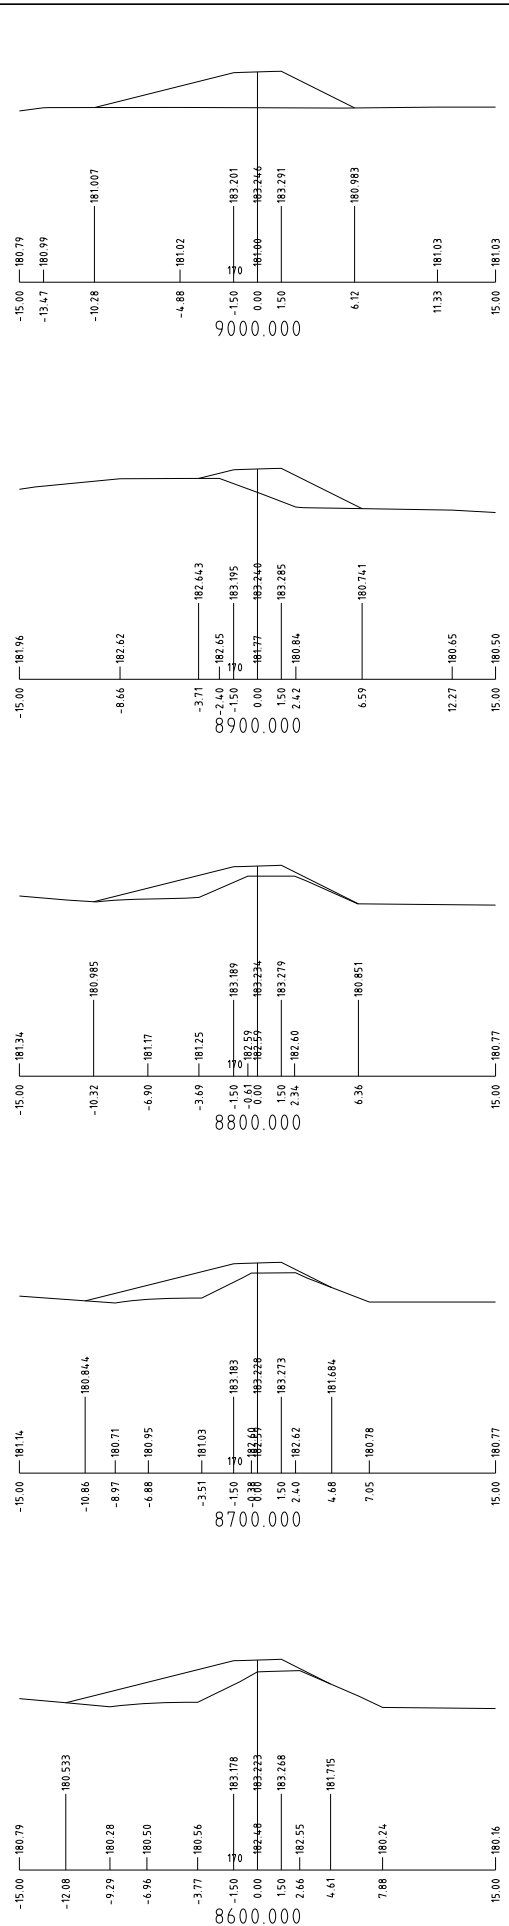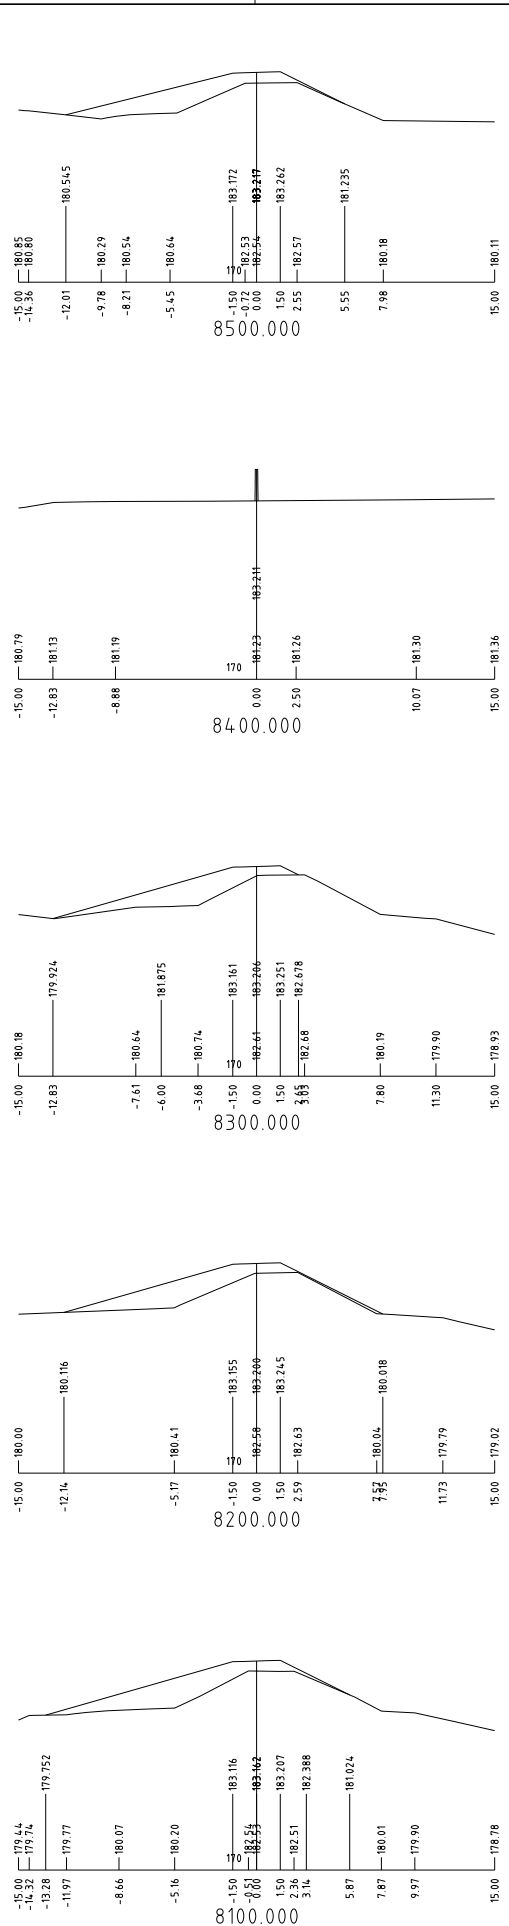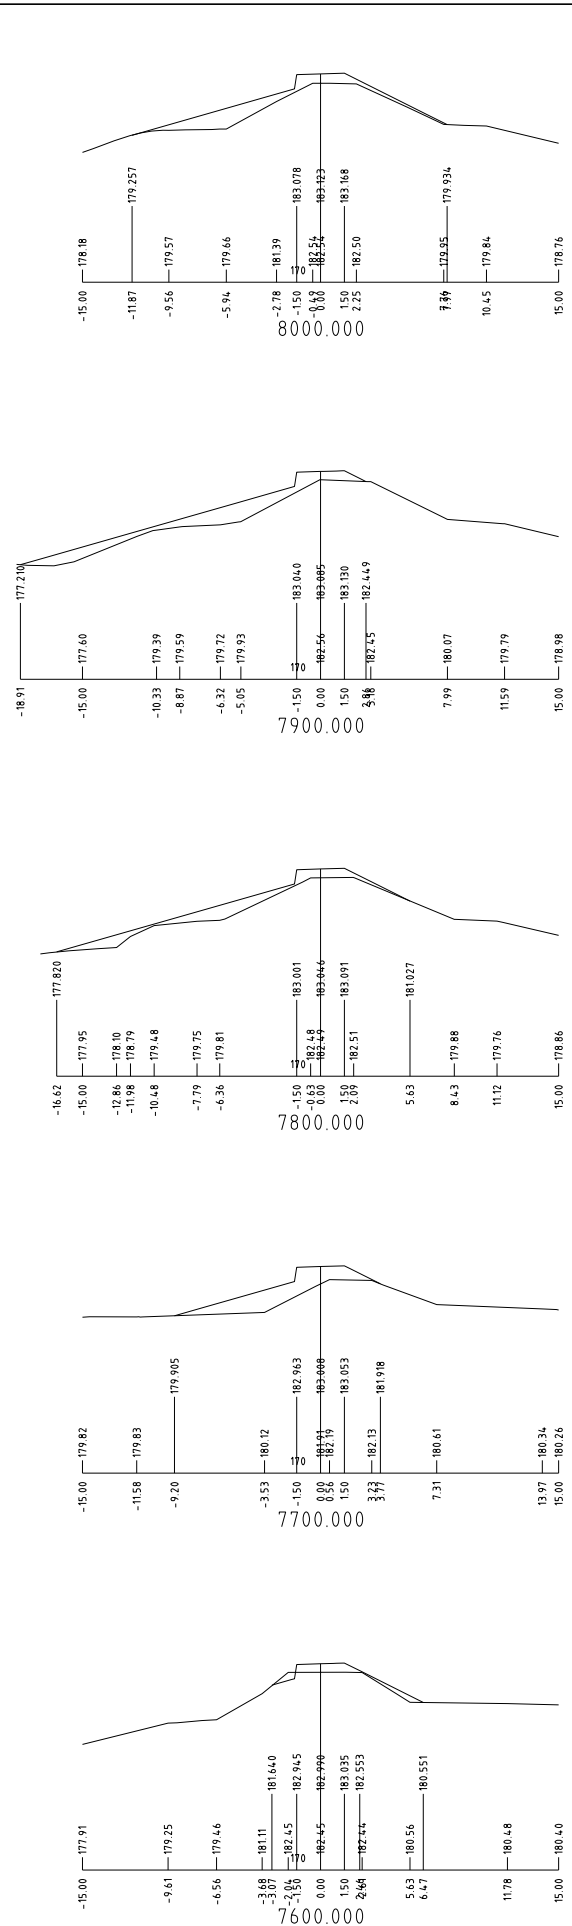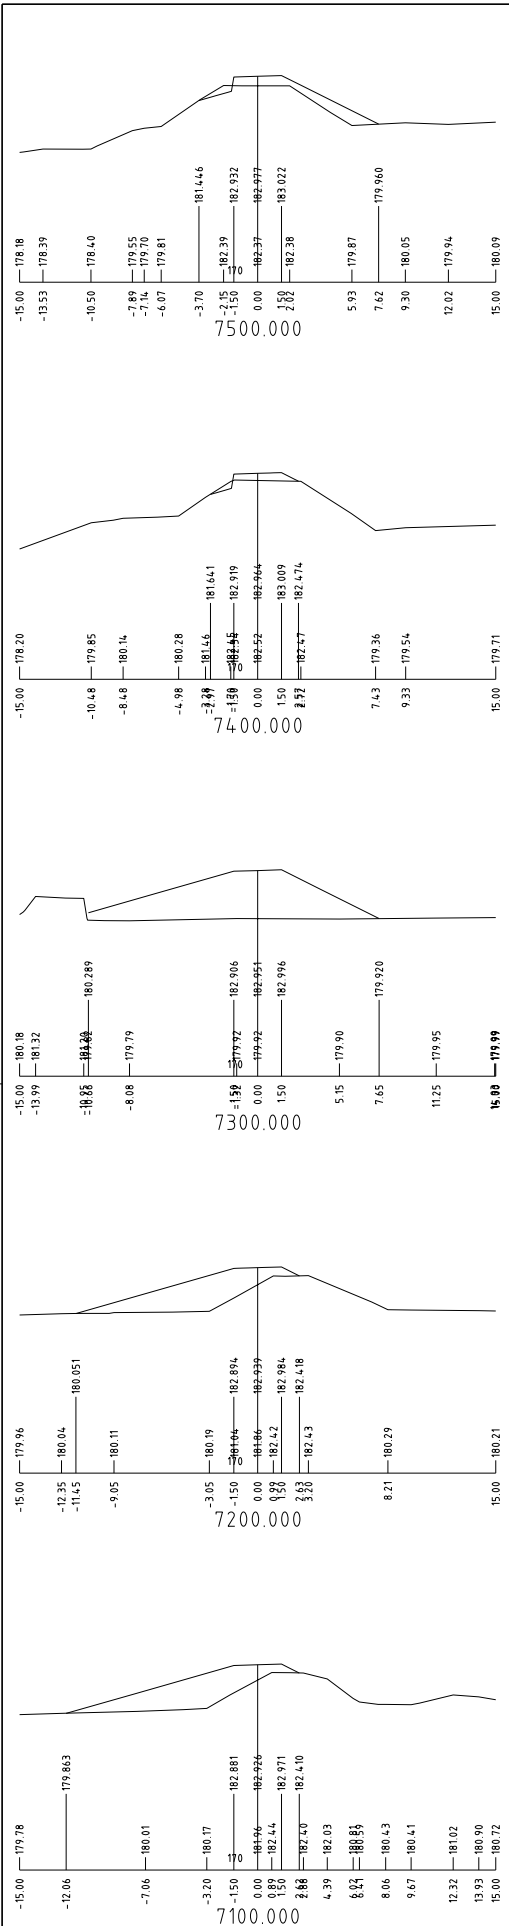

NOT FOR CONSTRUCTION

CONCEPT DESIGN

MICHAEL COUTTS-TROTTER
Department of Finance and Services
NSW WATER SOLUTIONS
DAMS AND CIVIL TECHNOLOGIES
LEVEL 13, MCKELL BUILDING
2-24 RAWSON PLACE
SYDNEY 2000
PHONE (02) 93727808 FAX (02) 93727822







DESIGNED Y. BOSSON		S.P. ENGINEER J. DIXON	
DRAFTED Y. BOSSON		P.E. DAMS AND CIVIL TECHNOLOGIES J. DIXON	
CHECKED J. DIXON			



WAGGA WAGGA LEVEE UPGRADE FLOOD PROTECTION
MAIN LEVEE CROSS SECTIONS
CH. 7100.0 TO CH. 9000.0

NO IN SET	FILE NO.
	DCF
DRAWING NO.	REVISION 2
11-	044

2	SECTION AT CH 9080 REMOVED	J.D.	18.11.11
1	ISSUED FOR REVIEW	J.D.	26.08.11
0	ISSUED FOR WORKSHOP	J.D.	17.06.11
MK	DETAILS OF AMENDMENTS	APPROVED	DATE

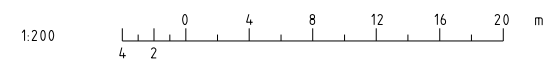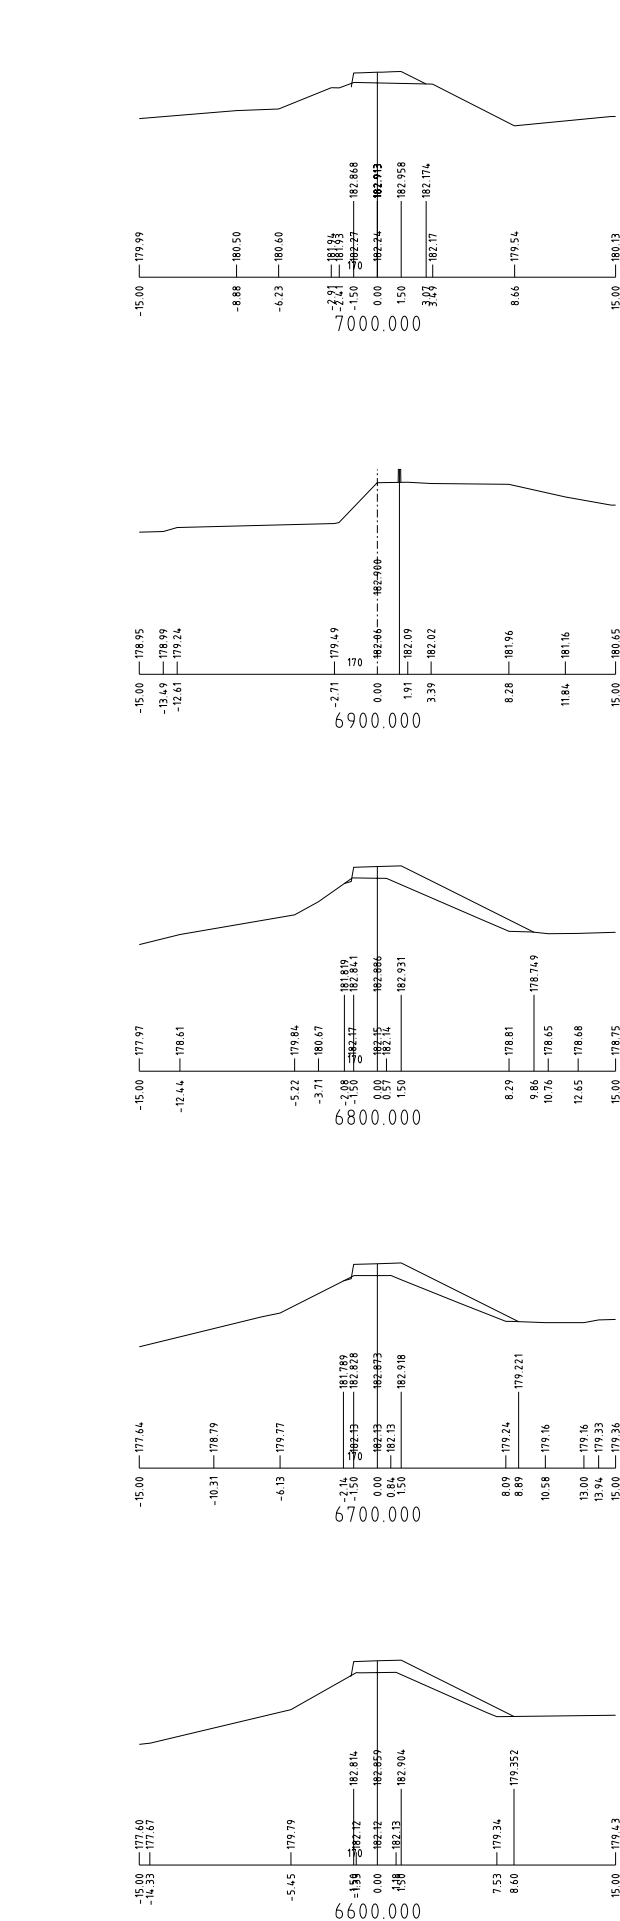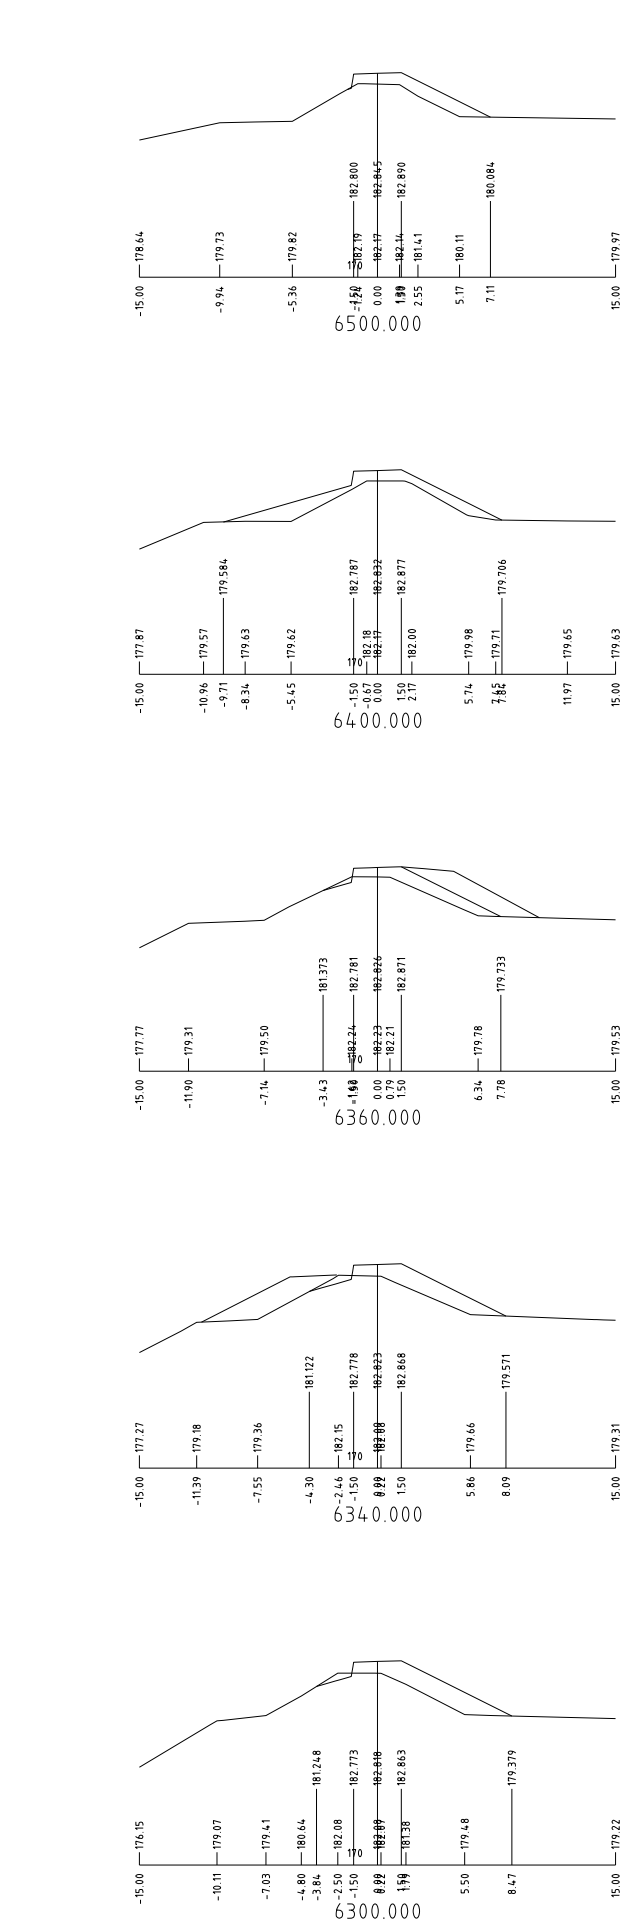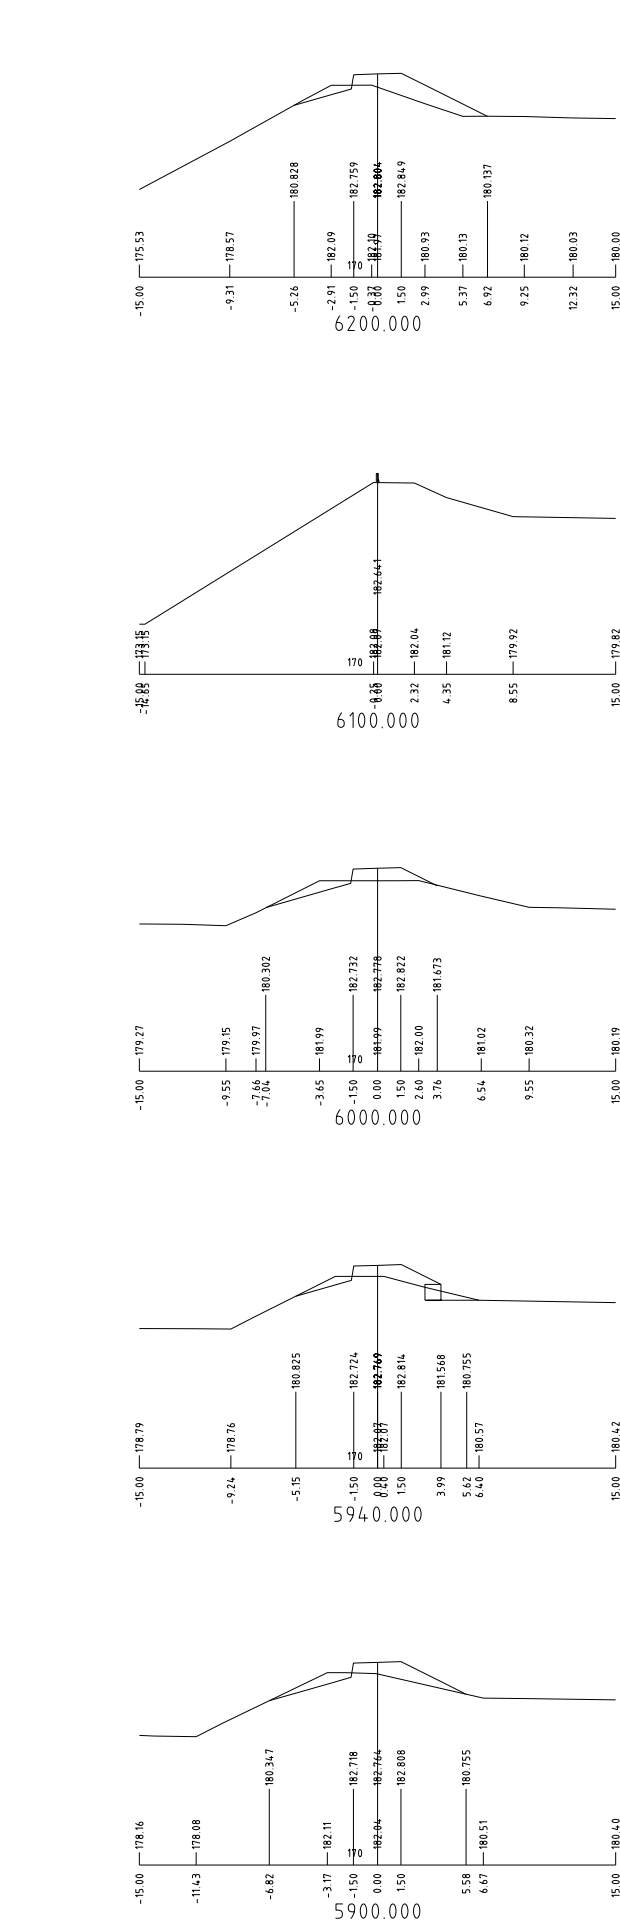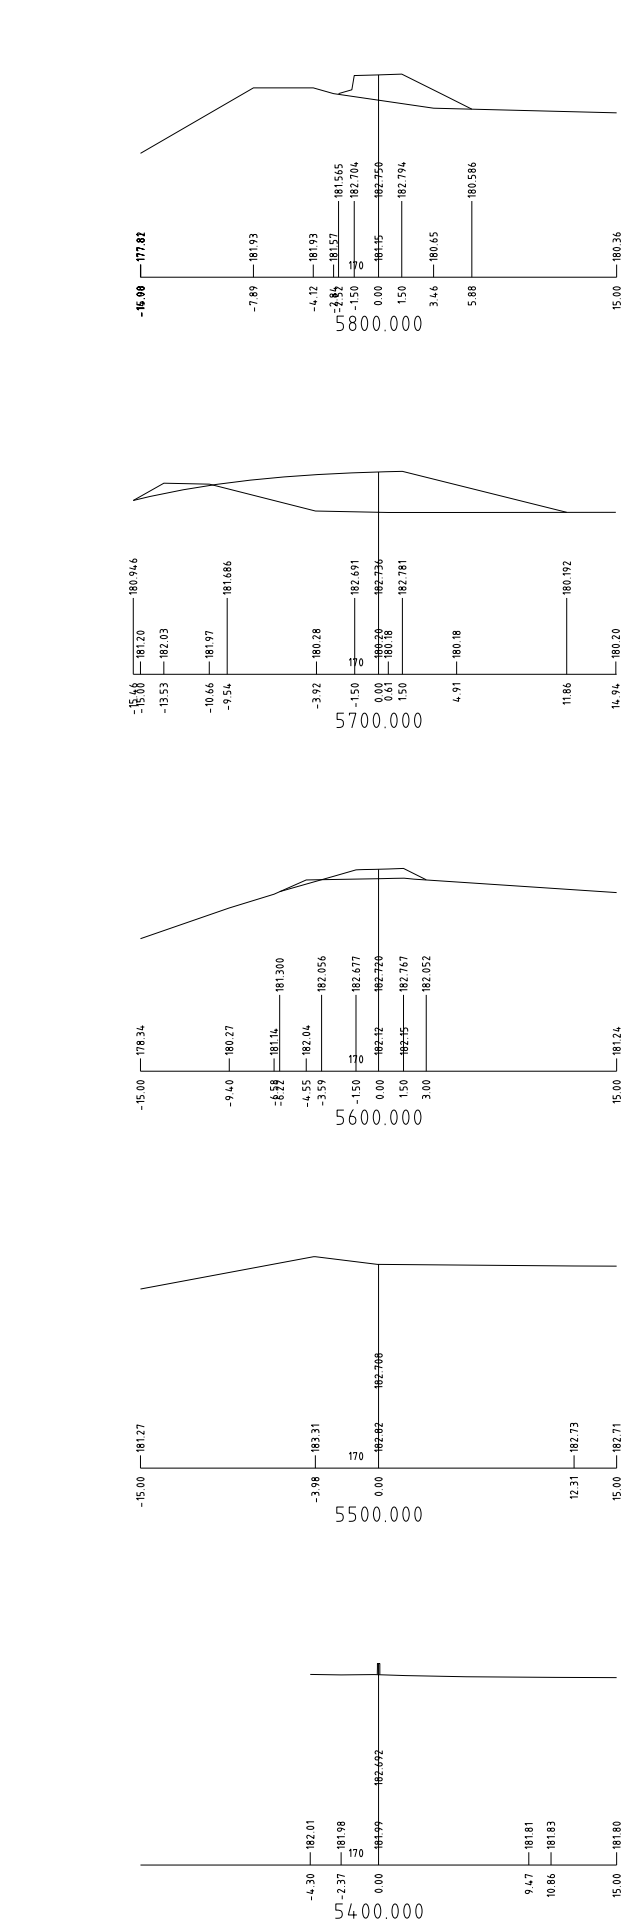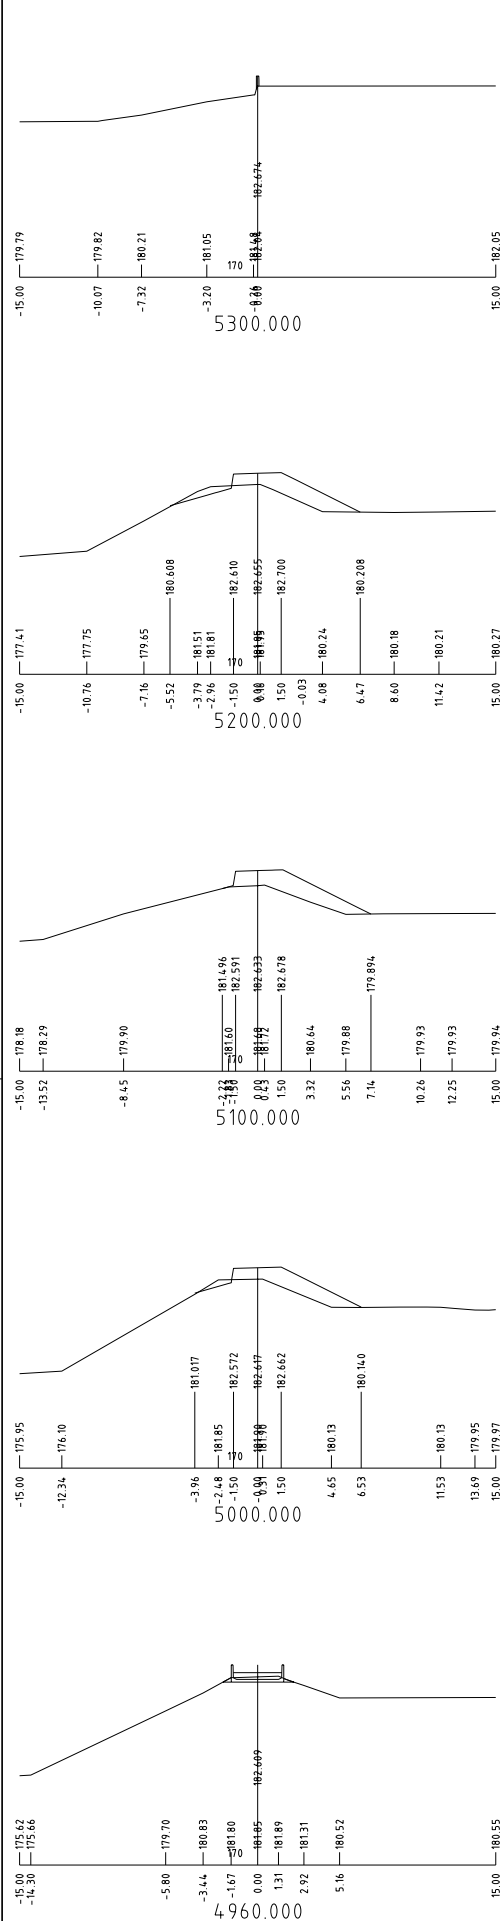

2	CH 6900. RAIL CROSSING DETAILS AMENDED.	J.D.	18.11.11
1	ISSUED FOR REVIEW	J.D.	26.08.11
0	ISSUED FOR WORKSHOP	J.D.	17.06.11
MK	DETAILS OF AMENDMENTS	APPROVED	DATE

NOT FOR CONSTRUCTION

CONCEPT DESIGN





















MICHAEL COUTTS-TROTTER
 Department of Finance and Services
 NSW WATER SOLUTIONS
 DAMS AND CIVIL TECHNOLOGIES
 LEVEL 13, McKELL BUILDING
 2-24 RAWSON PLACE
 SYDNEY 2000
 PHONE (02) 93727808 FAX (02) 93727822

DESIGNED	Y. BOSSON	S.P. ENGINEER	J. DIXON
DRAFTED	Y. BOSSON	P.E. DAMS AND CIVIL TECHNOLOGIES	J. DIXON
CHECKED	J. DIXON		



WAGGA WAGGA LEVEE UPGRADE FLOOD PROTECTION
 MAIN LEVEE CROSS SECTIONS
 CH. 4960.0 TO CH. 7000.0

NO IN SET	11-043
FILE NO.	DCF
DRAWING NO.	11-043
REVISION	2

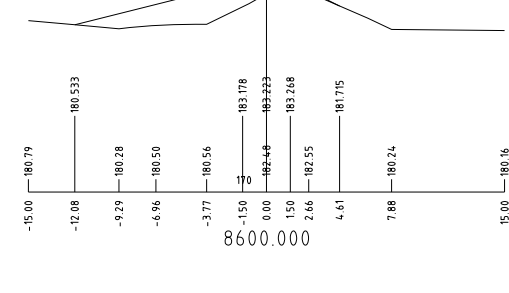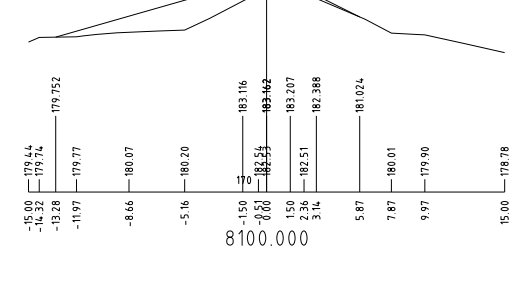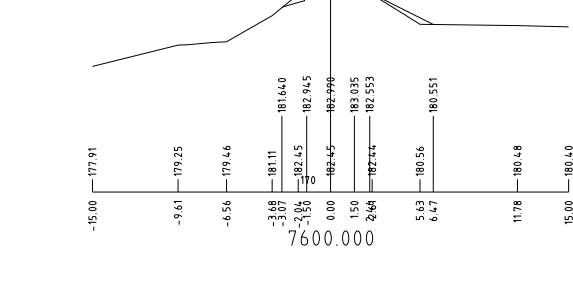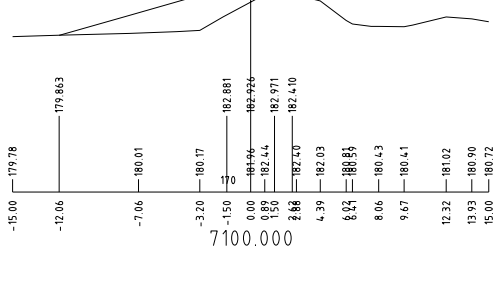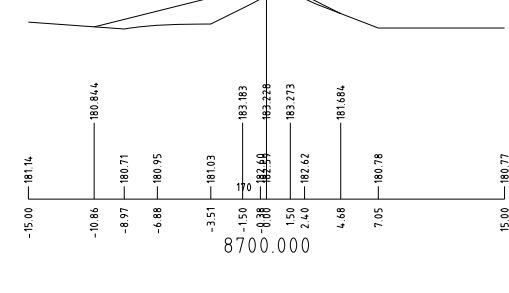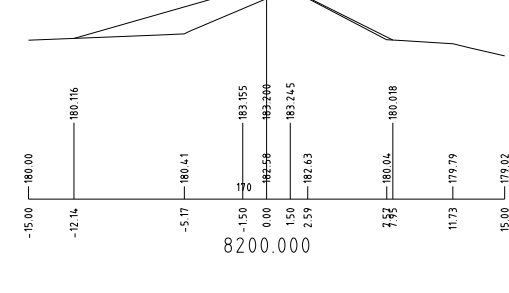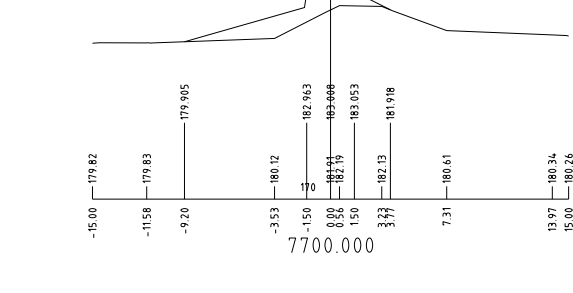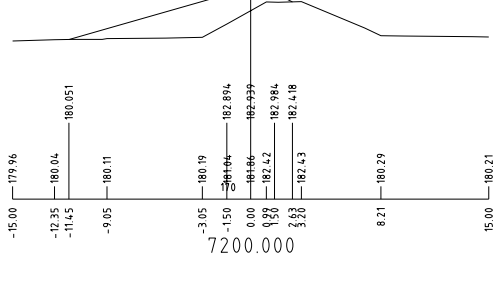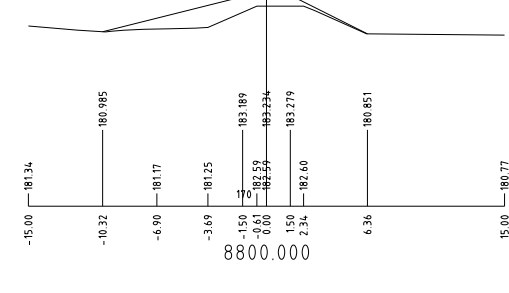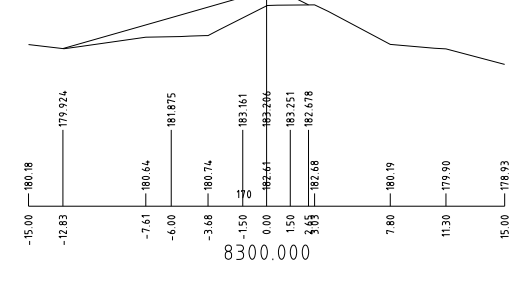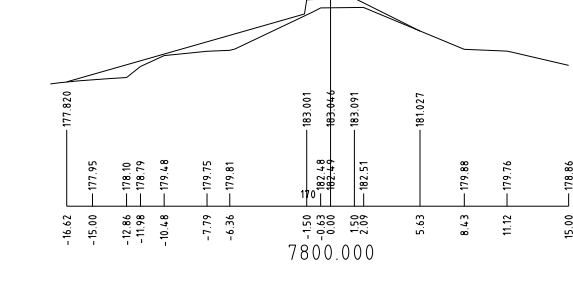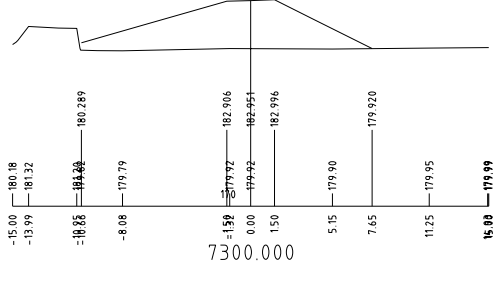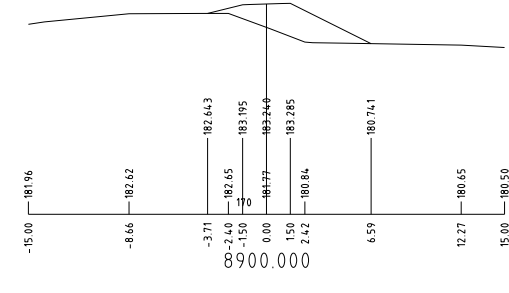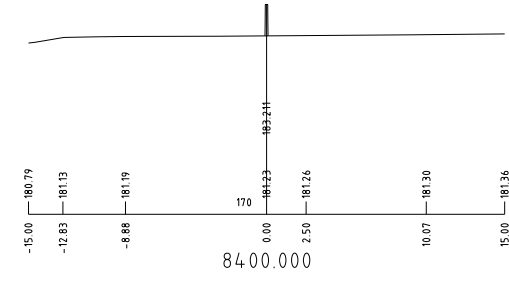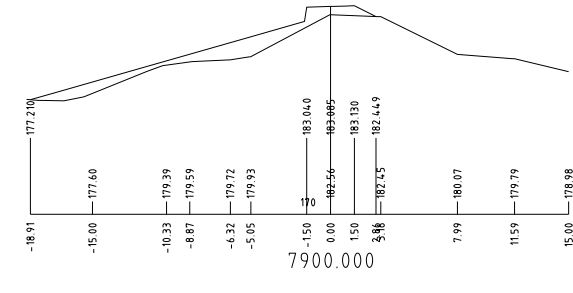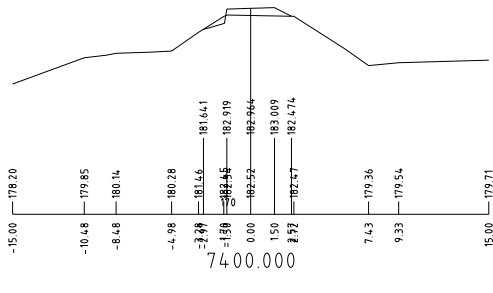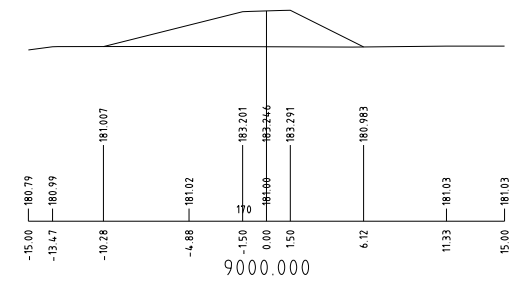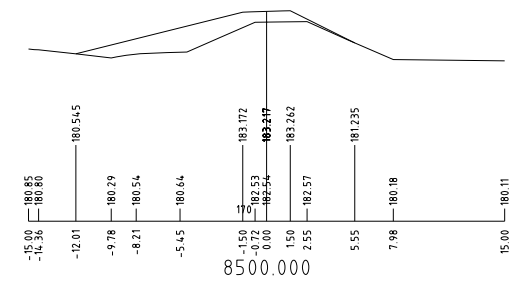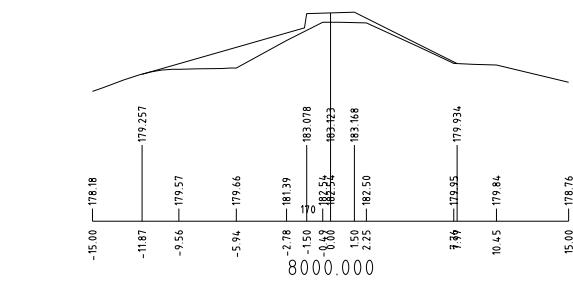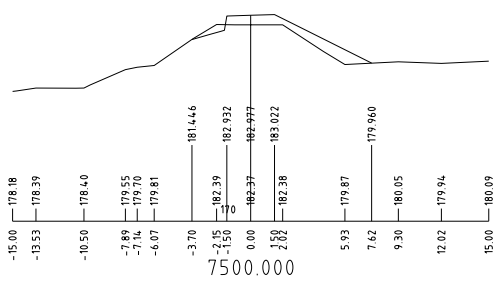

NOT FOR CONSTRUCTION

CONCEPT DESIGN

MICHAEL COUTTS-TROTTER
 Department of Finance and Services
 NSW WATER SOLUTIONS
 DAMS AND CIVIL TECHNOLOGIES
 LEVEL 13, MCKELL BUILDING
 2-24 RAWSON PLACE
 SYDNEY 2000
 PHONE (02) 93727808 FAX (02) 93727822

DESIGNED		S.P. ENGINEER	
Y. BOSSON		J. DIXON	
DRAFTED		P.E. DAMS AND CIVIL TECHNOLOGIES	
Y. BOSSON		J. DIXON	
CHECKED		J. DIXON	



**WAGGA WAGGA LEVEE
 UPGRADE FLOOD PROTECTION**
 MAIN LEVEE CROSS SECTIONS
 CH. 7100.0 TO CH. 9000.0

NO IN SET	11- 044
FILE NO.	DCF
DRAWING NO.	11- 044
REVISION	2

2	SECTION AT CH 9080 REMOVED	J.D.	18.11.11
1	ISSUED FOR REVIEW	J.D.	26.08.11
0	ISSUED FOR WORKSHOP	J.D.	17.06.11
MK	DETAILS OF AMENDMENTS		
	APPROVED	DATE	