

25/11/2011 7:06:15 AM Bossony G:\NS\Water\tec\p\cod\WAGGA LEVEL\CONCEPT\WAGGACB_101.DGN




NOT FOR CONSTRUCTION

CONCEPT DESIGN

MICHAEL COUTTS-TROTTER
 Department of Finance and Services
 NSW WATER SOLUTIONS
 DAMS AND CIVIL TECHNOLOGIES
 LEVEL 13, MCKELL BUILDING
 2-24 RAWSON PLACE
 SYDNEY 2000
 PHONE (02) 93727808 FAX (02) 93727822

DESIGNED	Y. BOSSON	SP ENGINEER	J. DIXON
DRAFTED	Y. BOSSON	P.E. DAMS AND CIVIL TECHNOLOGIES	J. DIXON
CHECKED	J. DIXON		
PLAN RM NO			

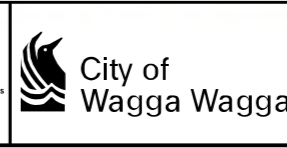


WAGGA WAGGA LEVEL UPGRADE FLOOD PROTECTION
 NORTH LEVEL
 KEY PLAN


NO IN SET	11	101
FILE NO	DCF	
DRAWING NO.	11-	101
REVISION		2

2	FLOODGATE DETAILS AMENDED	J.D.	18.11.11
1	ISSUED FOR REVIEW	J.D.	26.08.11
0	ISSUED FOR WORKSHOP	J.D.	17.06.11
MK	DETAILS OF AMENDMENTS	APPROVED	DATE

G:\NS\Water\tec\p\cod\WAGGA LEVEL\CONCEPT\WAGGACB_101.DGN

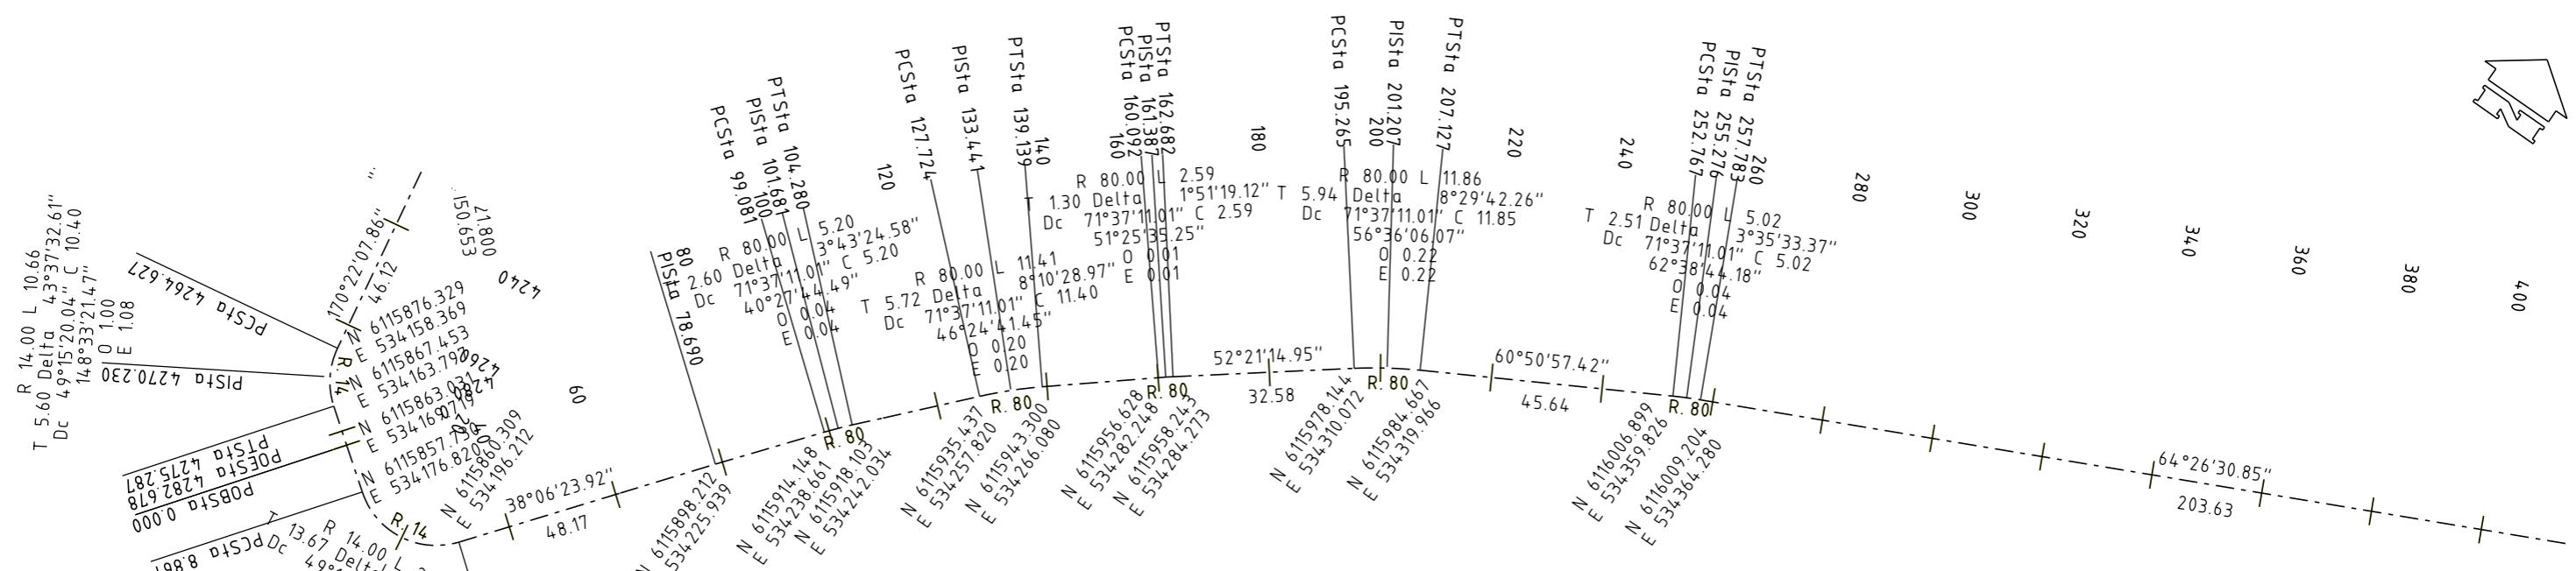

SETTING OUT DIAGRAM
SCALE 1500

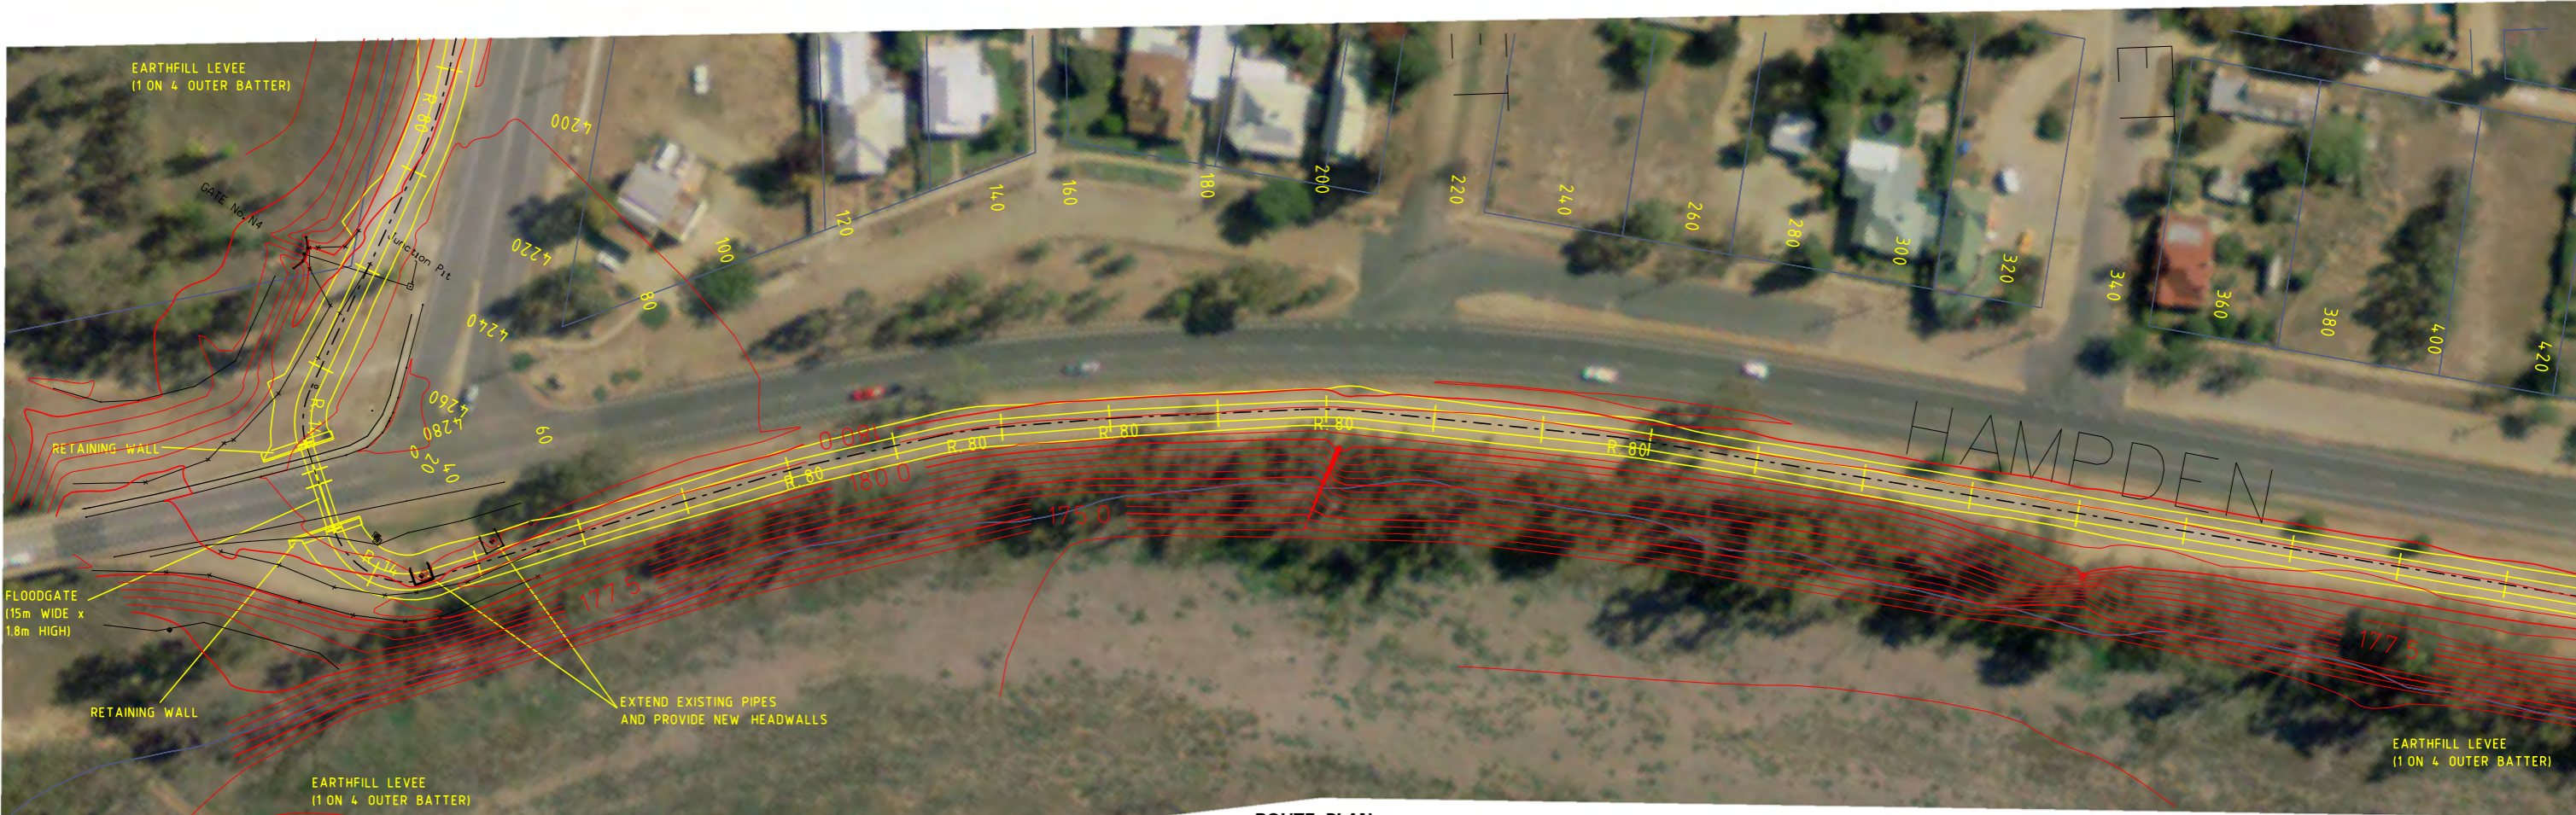

ROUTE PLAN
SCALE 1:500

25/11/2011 7:06:30 AM Bossony G:\NS\Water\tec\p\cod\WAGGA LEVEE\CONCEPT\WAGGACB 111.DGN

2	FLOODGATE DETAILS AMENDED, CULVERT DATA ADDED.	J.D.	18.11.11
1	ISSUED FOR REVIEW.	J.D.	26.08.11
0	ISSUED FOR WORKSHOP.	J.D.	17.06.11
MK	DETAILS OF AMENDMENTS	APPROVED	DATE

NOT FOR CONSTRUCTION

CONCEPT DESIGN


MICHAEL COUTTS-TROTTER
Department of Finance and Services
NSW WATER SOLUTIONS
DAMS AND CIVIL TECHNOLOGIES
LEVEL 13, MCKELL BUILDING
2-24 RAWSON PLACE
SYDNEY 2000
PHONE (02) 93727808 FAX (02) 93727822

DESIGNED	Y. BOSSON	SP ENGINEER	J. DIXON
DRAFTED	Y. BOSSON	P.E. DAMS AND CIVIL TECHNOLOGIES	J. DIXON
CHECKED	J. DIXON		



**WAGGA WAGGA LEVEE
UPGRADE FLOOD PROTECTION**
NORTH WAGGA WAGGA LEVEE
PLAN AND SETTING OUT DIAGRAM
CH. 0.0 TO CH. 400.0

NO IN SET	111
FILE NO.	DCF
DRAWING NO.	11-
REVISION	2

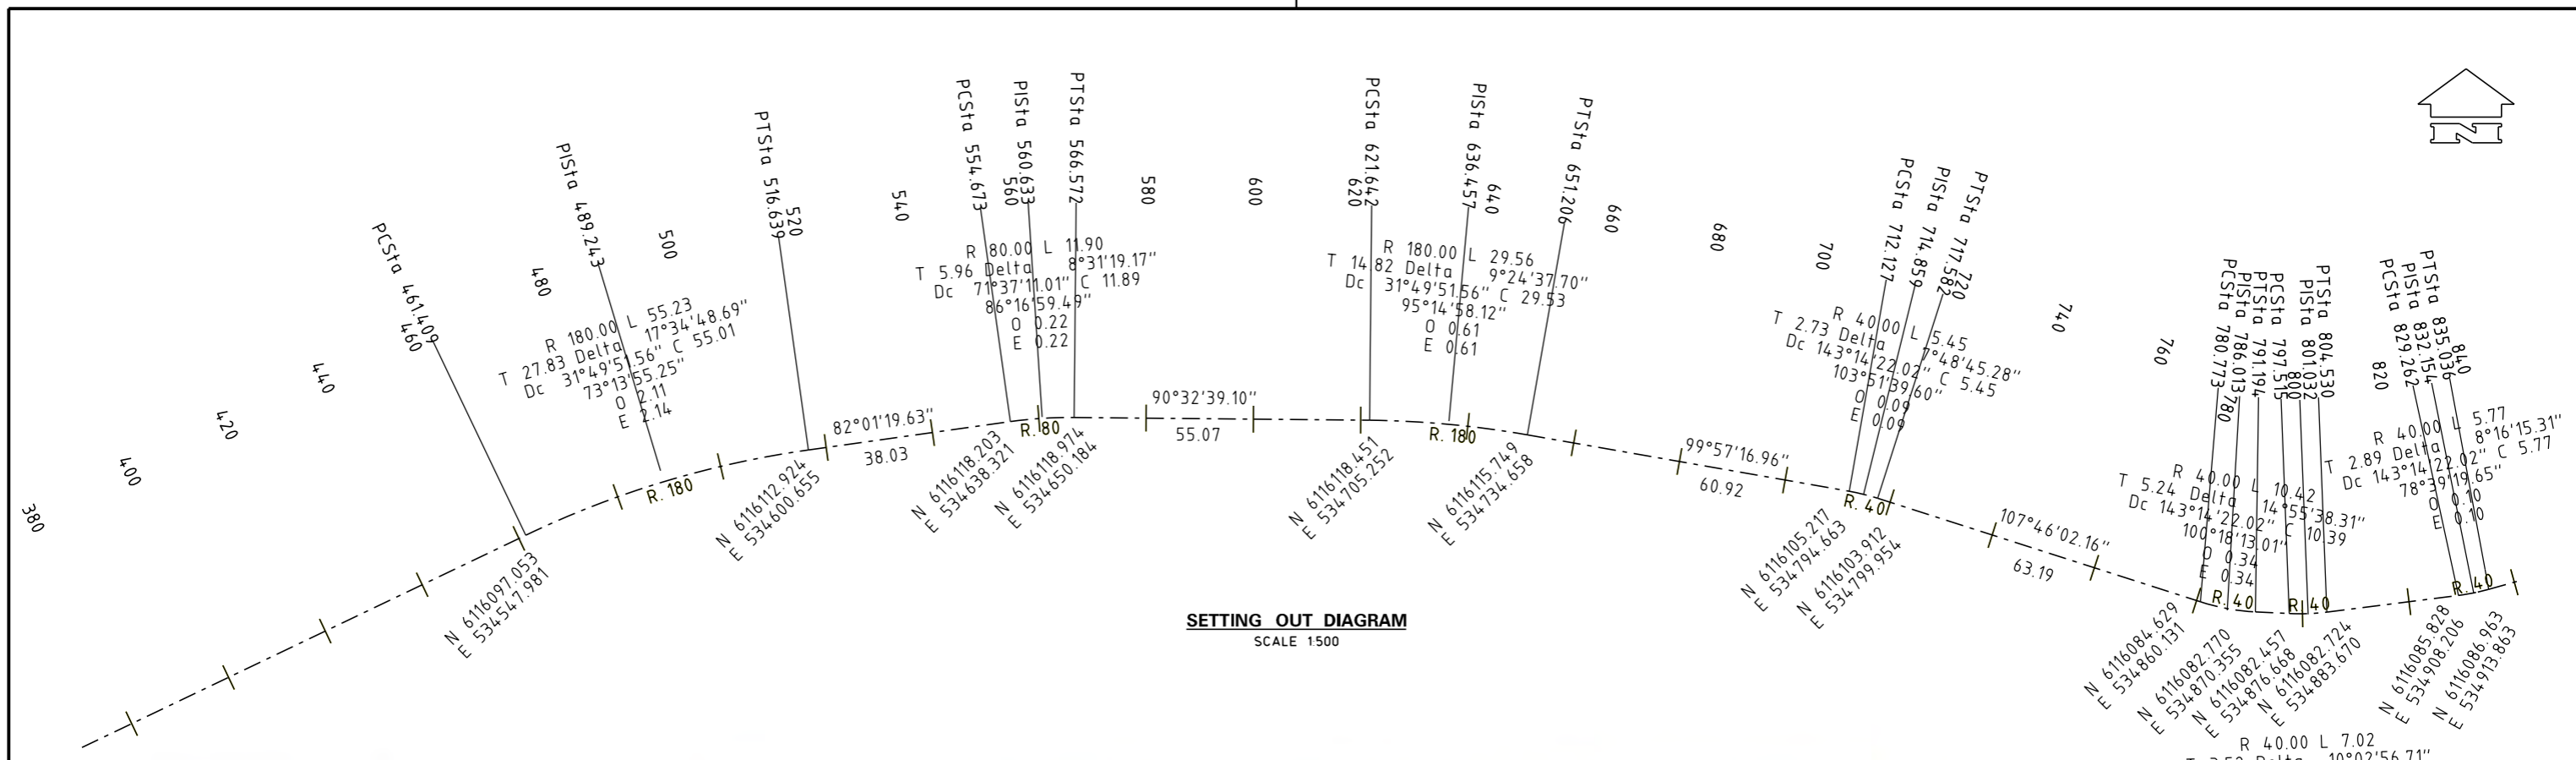

25/11/2011 7:06:33 AM Bossony G:\NS\Water\tec\p\cod\WAGGA LEVEE\CONCEPT\WAGGACB_112.DGN

G:\NS\Water\tec\p\cod\WAGGA LEVEE\CONCEPT\WAGGACB_112.DGN



1	ISSUED FOR REVIEW	J.D.	26.08.11
0	ISSUED FOR WORKSHOP	J.D.	17.06.11
MK	DETAILS OF AMENDMENTS	APPROVED	DATE

NOT FOR CONSTRUCTION

CONCEPT DESIGN


MICHAEL COUTTS-TROTTER
 Department of Finance and Services
 NSW WATER SOLUTIONS
 DAMS AND CIVIL TECHNOLOGIES
 LEVEL 13, MCKELL BUILDING
 2-24 RAWSON PLACE
 SYDNEY 2000
 PHONE (02) 93727808 FAX (02) 93727822

DESIGNED	Y. BOSSON	SP ENGINEER	J. DIXON
DRAFTED	Y. BOSSON	P.E. DAMS AND CIVIL TECHNOLOGIES	J. DIXON
CHECKED	J. DIXON		

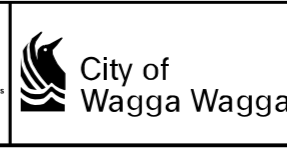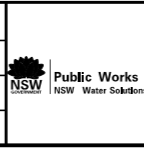


WAGGA WAGGA LEVEE
UPGRADE FLOOD PROTECTION
 NORTH WAGGA WAGGA LEVEE
 PLAN AND SETTING OUT DIAGRAM
 CH. 400.0 TO CH. 800.0


NO IN SET	11- 112
FILE NO.	DCF
DRAWING NO.	11- 112
REVISION 1	

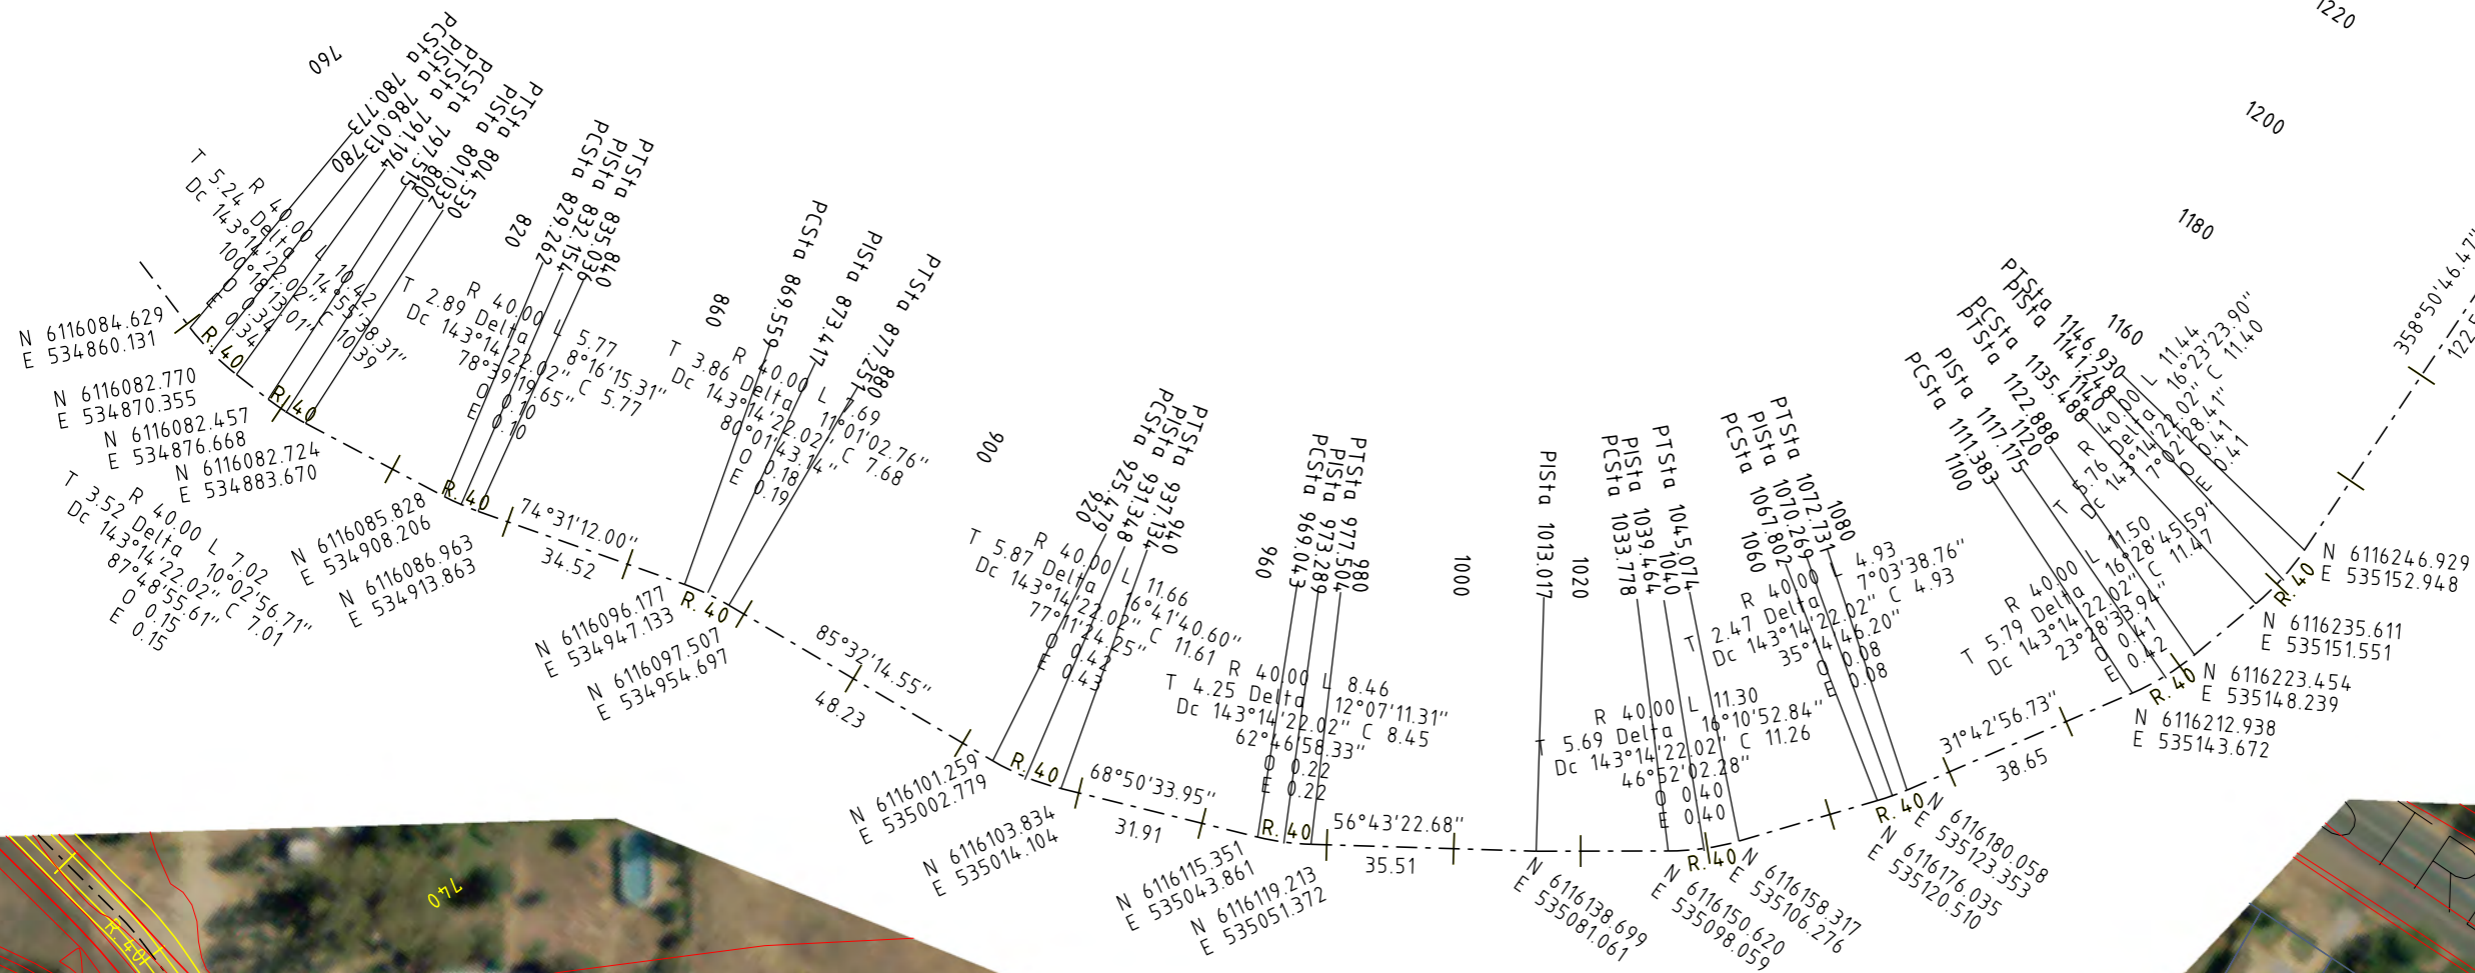

SETTING OUT DIAGRAM
SCALE 1:500

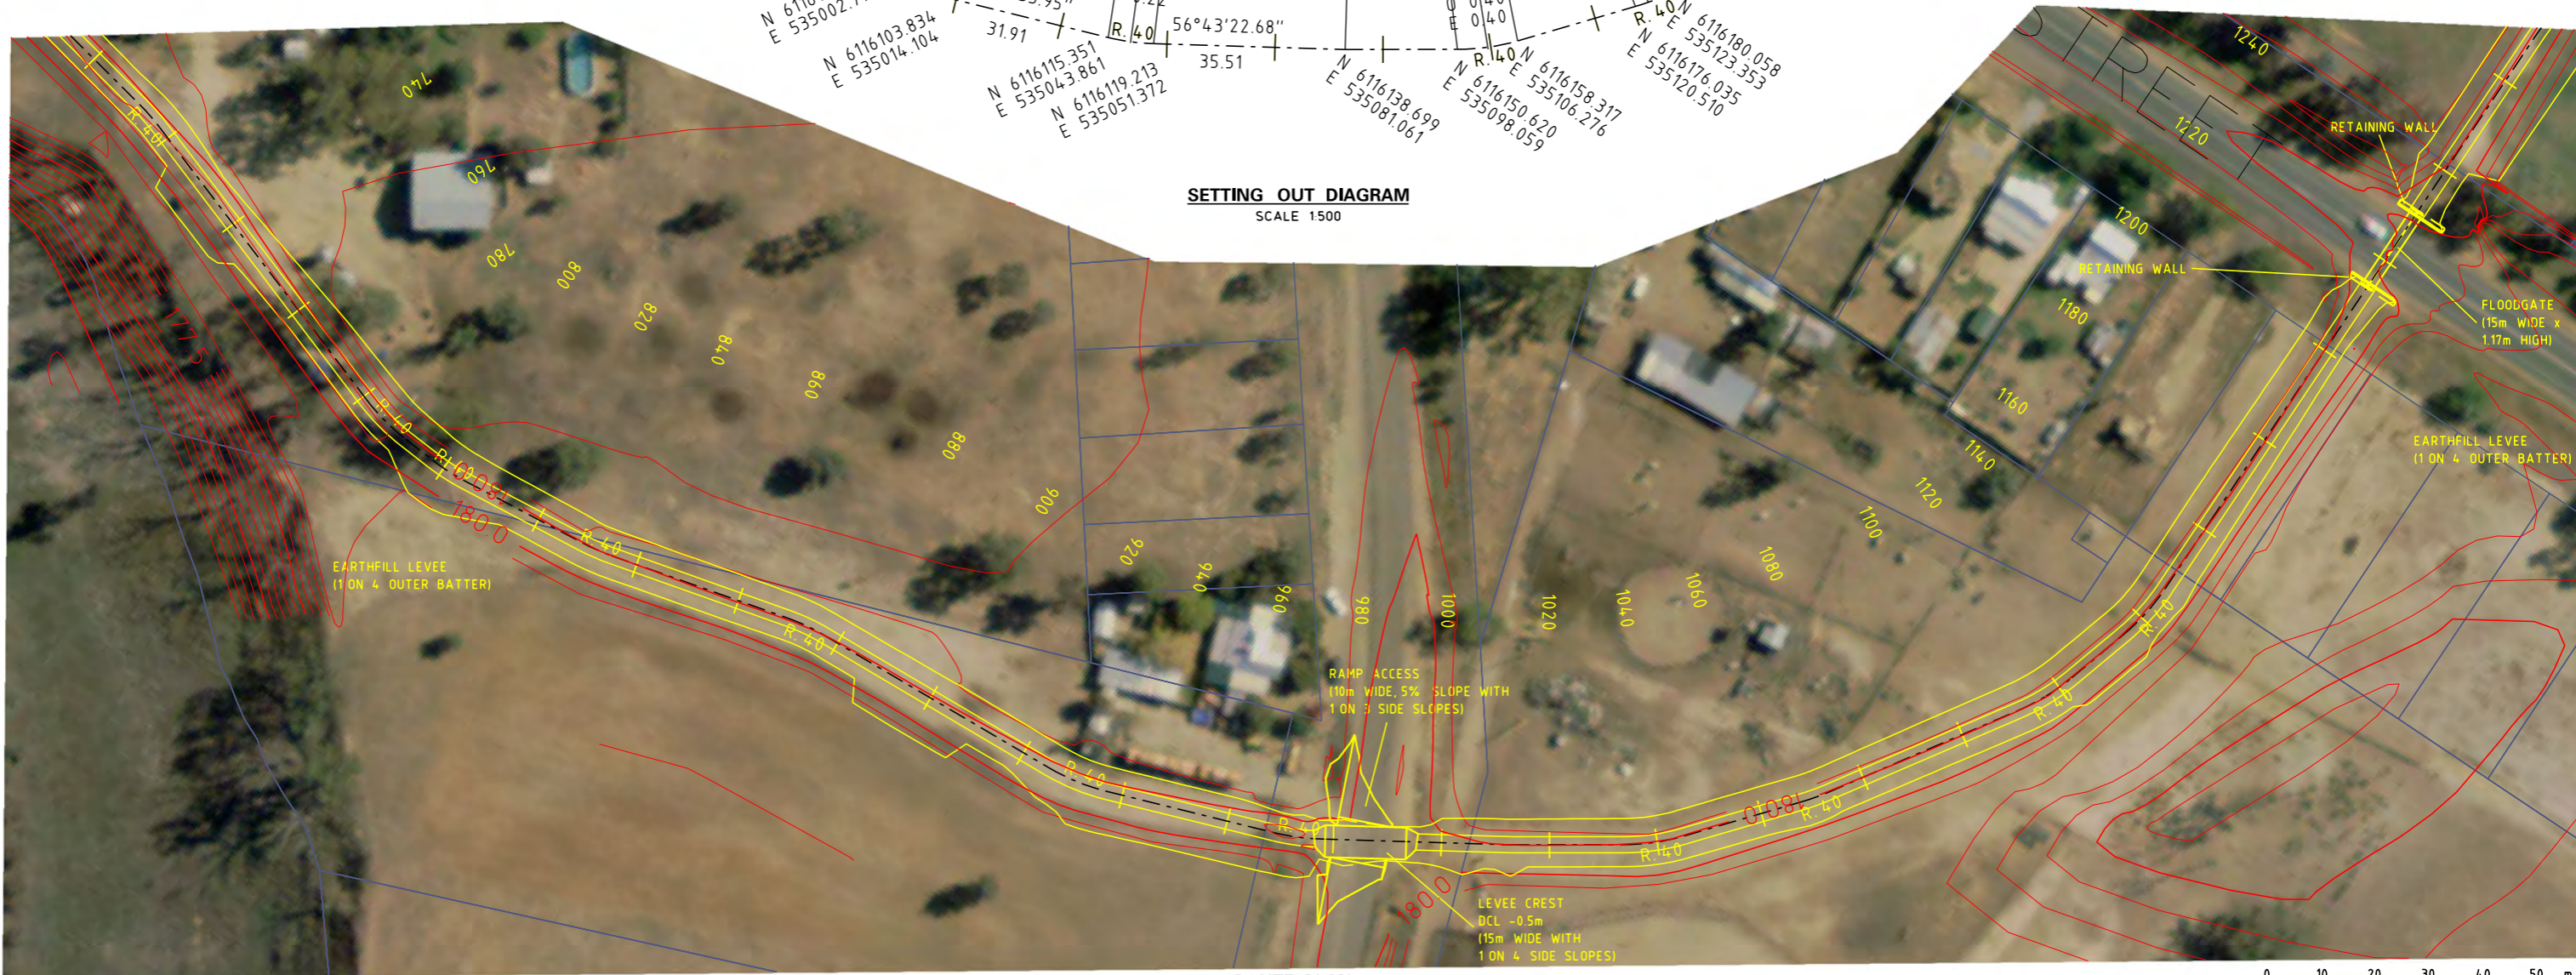

ROUTE PLAN
SCALE 1:500

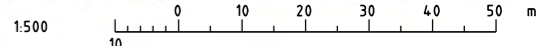

25/11/2011 7:06:36 AM Bossony G:\NS\Water\tec\p\cod\WAGGA LEVEE\CONCEPT\WAGGACB_113.DGN



2	FLOODGATE DETAILS AMENDED AND RAMPS ADDED.	J.D.	18.11.11
1	ISSUED FOR REVIEW.	J.D.	26.08.11
0	ISSUED FOR WORKSHOP.	J.D.	17.06.11
MK	DETAILS OF AMENDMENTS	APPROVED	DATE

NOT FOR CONSTRUCTION

CONCEPT DESIGN

MICHAEL COUTTS-TROTTER
Department of Finance and Services
NSW WATER SOLUTIONS
DAMS AND CIVIL TECHNOLOGIES
LEVEL 13, MCKELL BUILDING
2-24 RAWSON PLACE
SYDNEY 2000
PHONE (02) 93727808 FAX (02) 93727822


DESIGNED	Y. BOSSON	SP ENGINEER	J. DIXON
DRAFTED	Y. BOSSON	P.E. DAMS AND CIVIL TECHNOLOGIES	J. DIXON
CHECKED	J. DIXON		

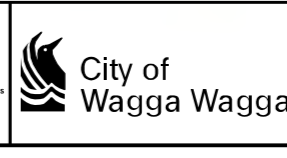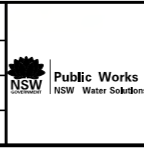

**WAGGA WAGGA LEVEE
UPGRADE FLOOD PROTECTION**
NORTH WAGGA WAGGA LEVEE
PLAN AND SETTING OUT DIAGRAM
CH. 800.0 TO CH. 1200.0


NO IN SET	FILE NO.	DCP
DRAWING NO.	11-	113
REVISION	2	

G:\NS\Water\tec\p\cod\WAGGA LEVEE\CONCEPT\WAGGACB_113.DGN

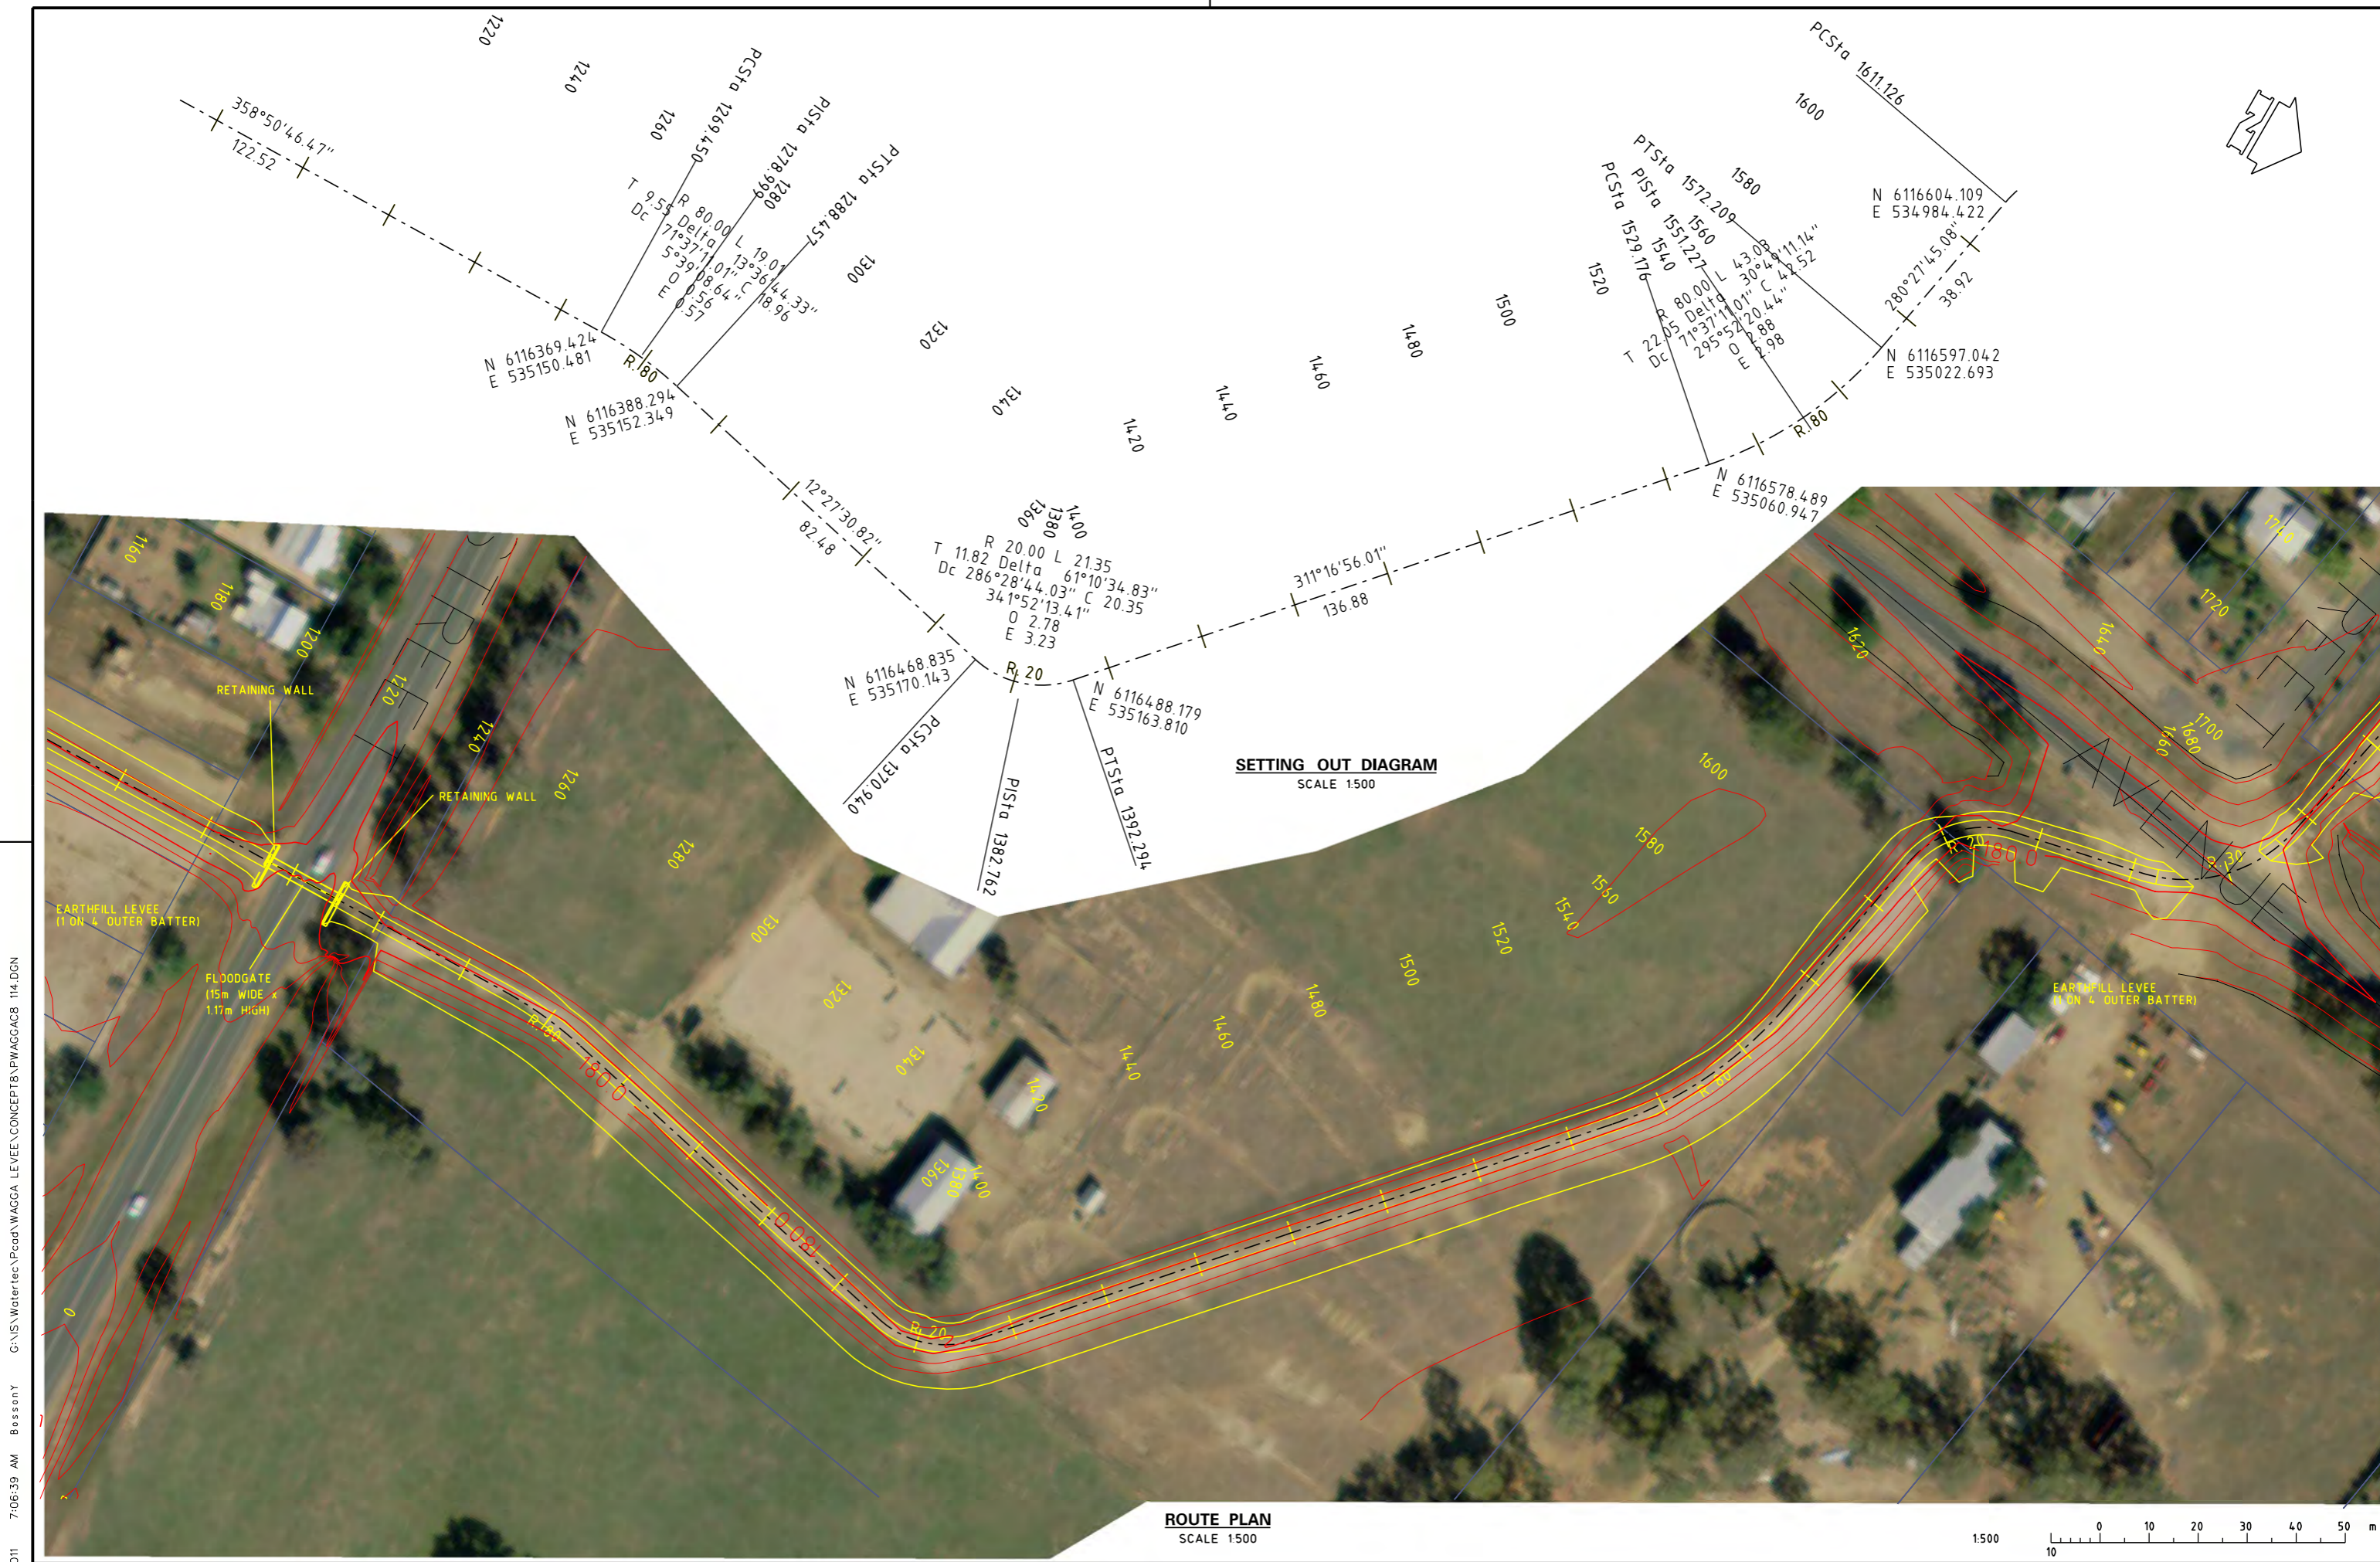

SETTING OUT DIAGRAM
SCALE 1500

ROUTE PLAN
SCALE 1500

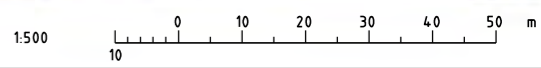

25/11/2011 7:06:39 AM Bossony G:\NS\Water\tec\p\cod\WAGGA LEVEE\CONCEPT\WAGGACB_114.DGN


2	FLOODGATE DETAILS AMENDED, CONTOURS UPDATED.	J.D.	18.11.11
1	ISSUED FOR REVIEW.	J.D.	26.08.11
0	ISSUED FOR WORKSHOP.	J.D.	17.06.11
MK	DETAILS OF AMENDMENTS	APPROVED	DATE

NOT FOR CONSTRUCTION

CONCEPT DESIGN

MICHAEL COUTTS-TROTTER
Department of Finance and Services
NSW WATER SOLUTIONS
DAMS AND CIVIL TECHNOLOGIES
LEVEL 13, MCKELL BUILDING
2-24 RAWSON PLACE
SYDNEY 2000
PHONE (02) 93727808 FAX (02) 93727822



DESIGNED	Y. BOSSON	SP ENGINEER	J. DIXON
DRAFTED	Y. BOSSON	P.E. DAMS AND CIVIL TECHNOLOGIES	J. DIXON
CHECKED	J. DIXON		

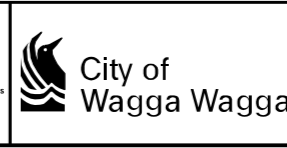

**WAGGA WAGGA LEVEE
UPGRADE FLOOD PROTECTION**

NORTH WAGGA WAGGA LEVEE
PLAN AND SETTING OUT DIAGRAM
CH. 1200.0 TO CH. 1600.0

NO IN SET	11- 114
FILE NO.	DCF
DRAWING NO.	11- 114
REVISION 2	

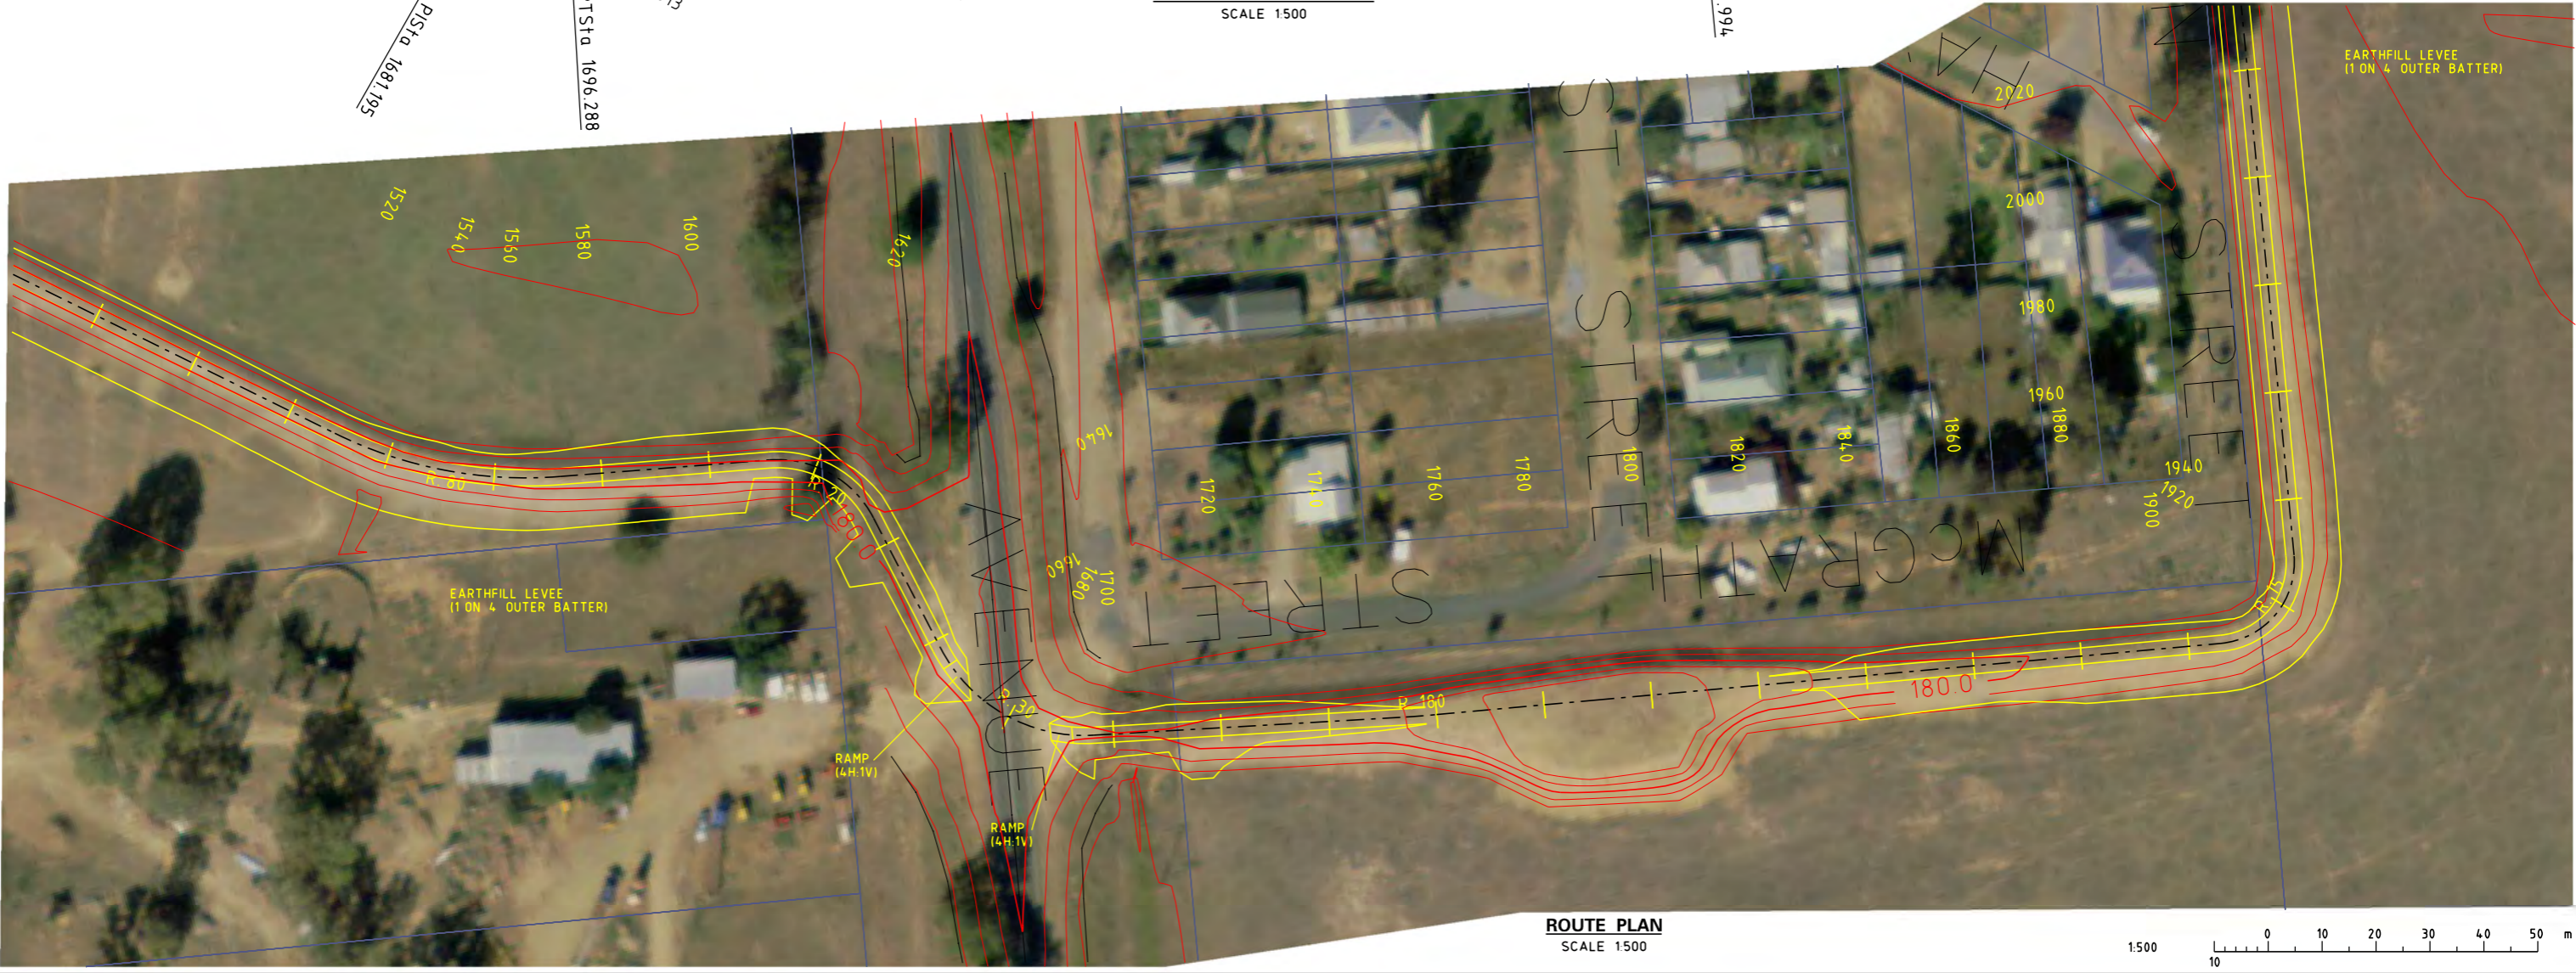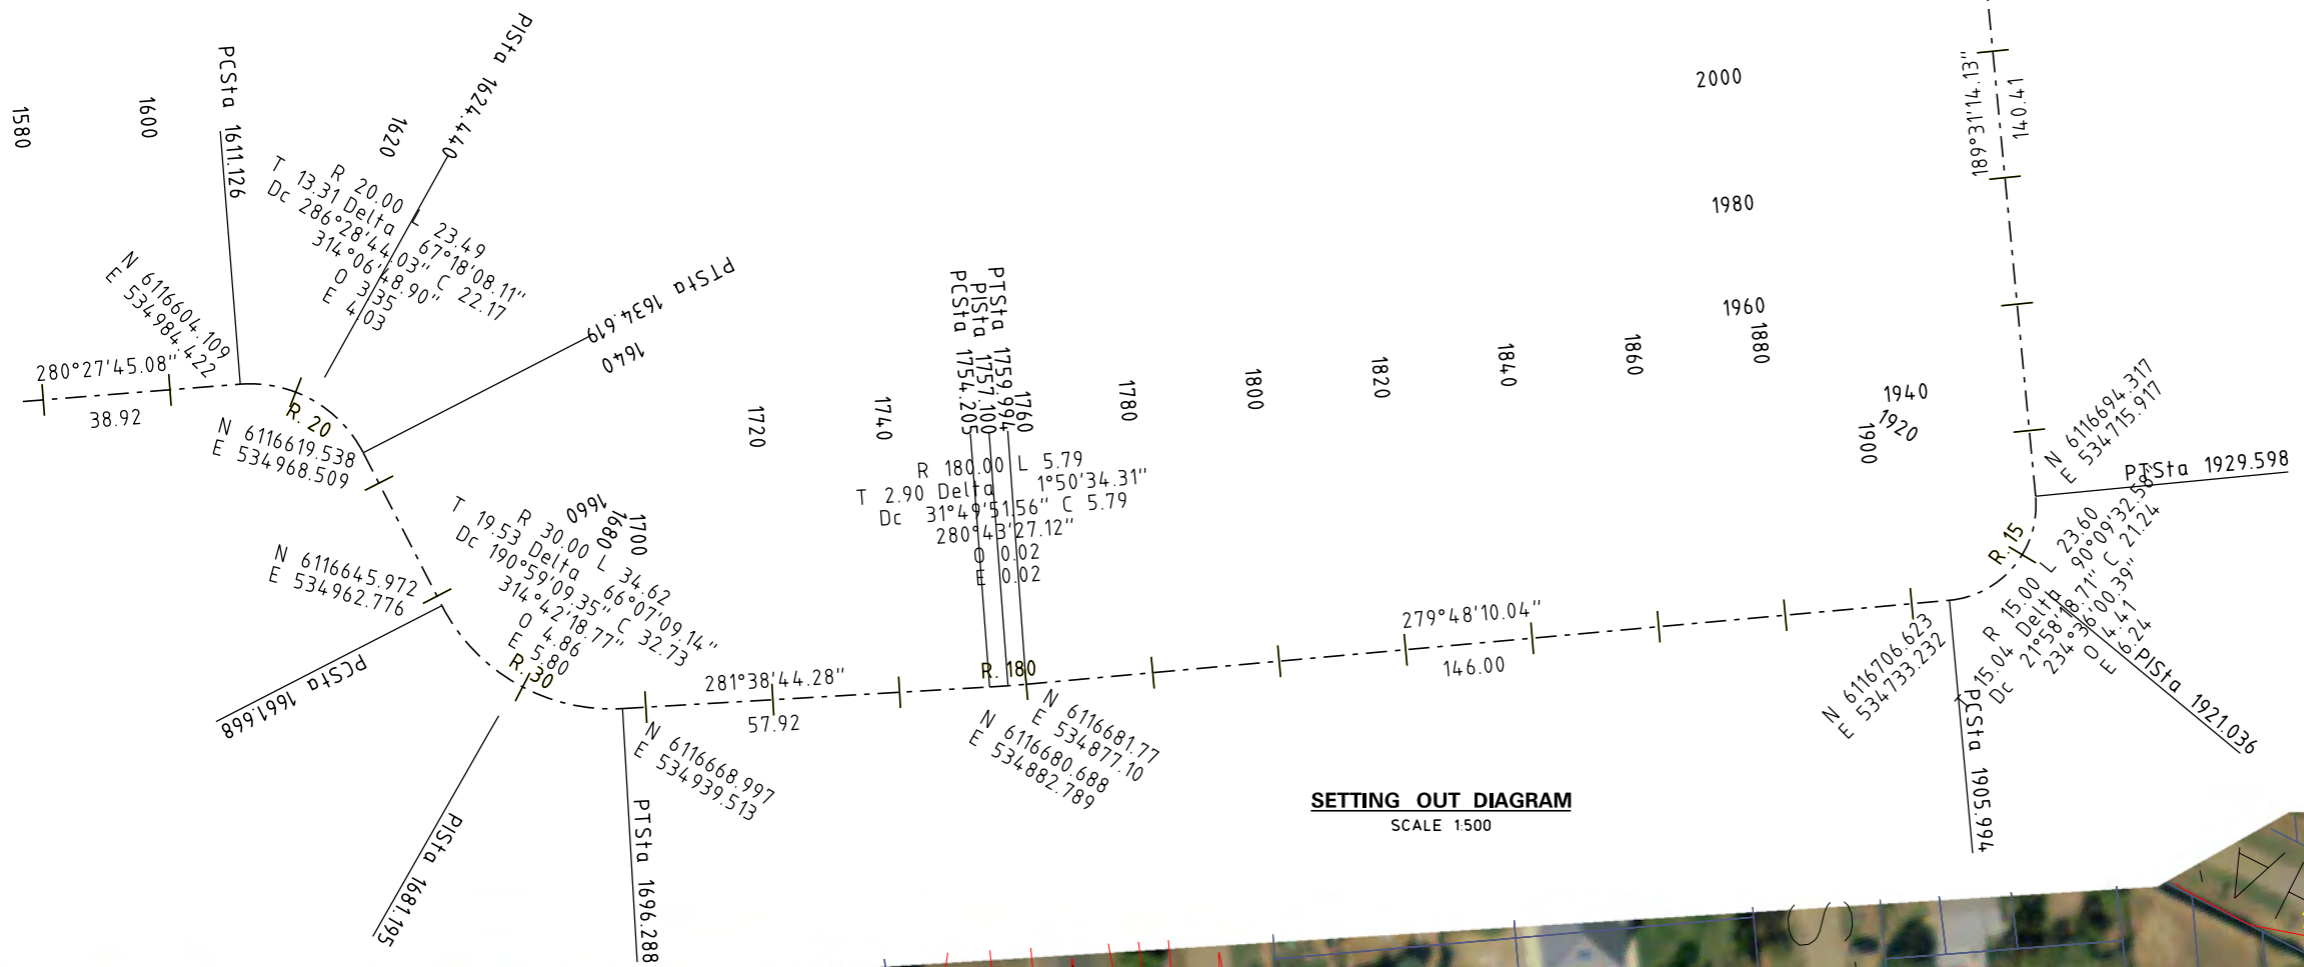

2	CONTOURS AMENDED AT CH 1680.	J.D.	18.11.11
1	ISSUED FOR REVIEW.	J.D.	26.08.11
0	ISSUED FOR WORKSHOP.	J.D.	17.06.11
MK	DETAILS OF AMENDMENTS	APPROVED	DATE

NOT FOR CONSTRUCTION

CONCEPT DESIGN

MICHAEL COUTTS-TROTTER
 Department of Finance and Services
 NSW WATER SOLUTIONS
 DAMS AND CIVIL TECHNOLOGIES
 LEVEL 13, MCKELL BUILDING
 2-24 RAWSON PLACE
 SYDNEY 2000
 PHONE (02) 93727808 FAX (02) 93727822


DESIGNED	Y. BOSSON	SP ENGINEER	J. DIXON
DRAFTED	Y. BOSSON	P.E. DAMS AND CIVIL TECHNOLOGIES	J. DIXON
CHECKED	J. DIXON		



**WAGGA WAGGA LEVEE
 UPGRADE FLOOD PROTECTION**
 NORTH WAGGA WAGGA LEVEE
 PLAN AND SETTING OUT DIAGRAM
 CH. 1600.0 TO CH. 2000.0


NO IN SET	11- 115
FILE NO.	DCF
DRAWING NO.	11- 115
REVISION 2	

G:\NS\Water\tec\p\cod\WAGGA LEVEE\CONCEPT\WAGGACB_115.DGN

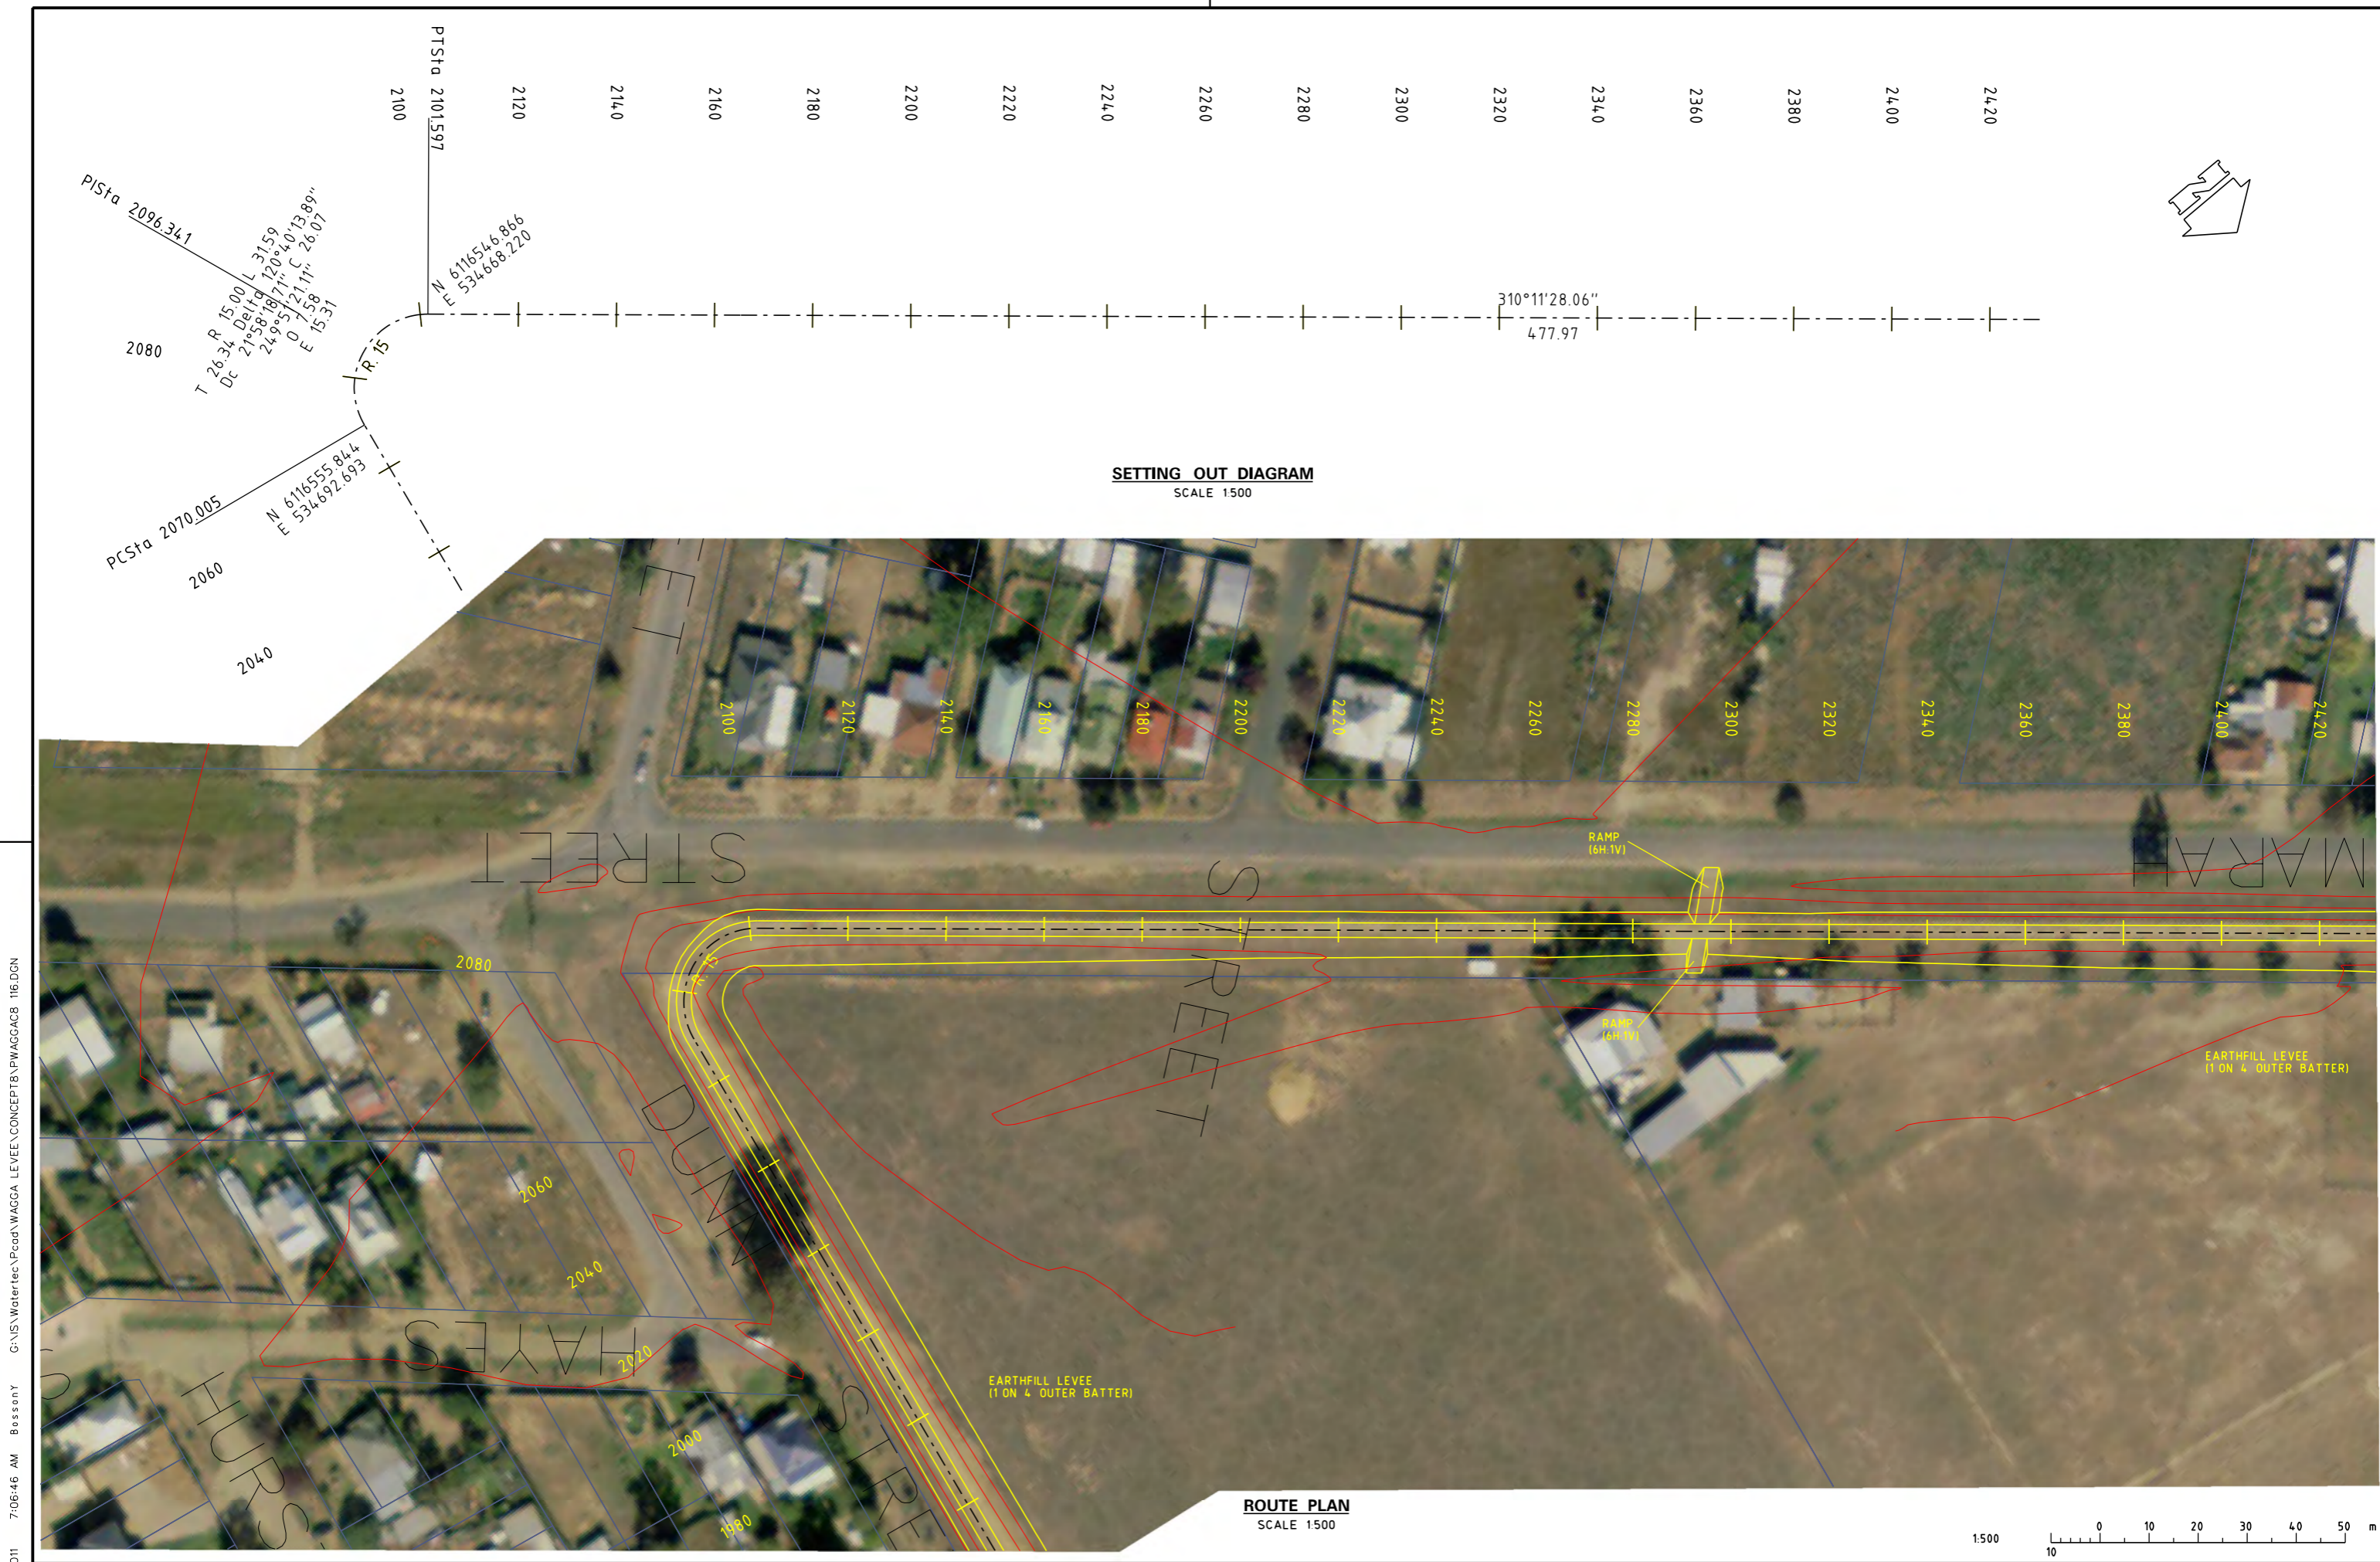

SETTING OUT DIAGRAM
SCALE 1:500

ROUTE PLAN
SCALE 1:500

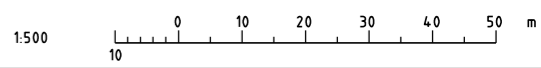

25/11/2011 7:06:46 AM Bossion Y G:\NS\Water\tec\p\cod\WAGGA LEVEE\CONCEPT\WAGGACB_116.DGN


1	ISSUED FOR REVIEW	J.D.	26.08.11
0	ISSUED FOR WORKSHOP	J.D.	17.06.11
MK	DETAILS OF AMENDMENTS	APPROVED	DATE

NOT FOR CONSTRUCTION

CONCEPT DESIGN



MICHAEL COUTTS-TROTTER
 Department of Finance and Services
 NSW WATER SOLUTIONS
 DAMS AND CIVIL TECHNOLOGIES
 LEVEL 13, MCKELL BUILDING
 2-24 RAWSON PLACE
 SYDNEY 2000
 PHONE (02) 93727808 FAX (02) 93727822

DESIGNED		SP ENGINEER	
Y. BOSSON	J. DIXON		
DRAFTED		P.E. DAMS AND CIVIL TECHNOLOGIES	
Y. BOSSON	J. DIXON		
CHECKED			
J. DIXON			

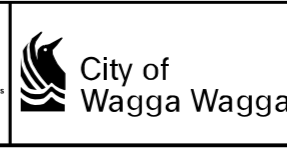

WAGGA WAGGA LEVEE
UPGRADE FLOOD PROTECTION
 NORTH WAGGA WAGGA LEVEE
 PLAN AND SETTING OUT DIAGRAM
 CH. 2000.0 TO CH. 2400.0

NO IN SET	
FILE NO.	DCF
DRAWING NO.	11- 116
REVISION	1

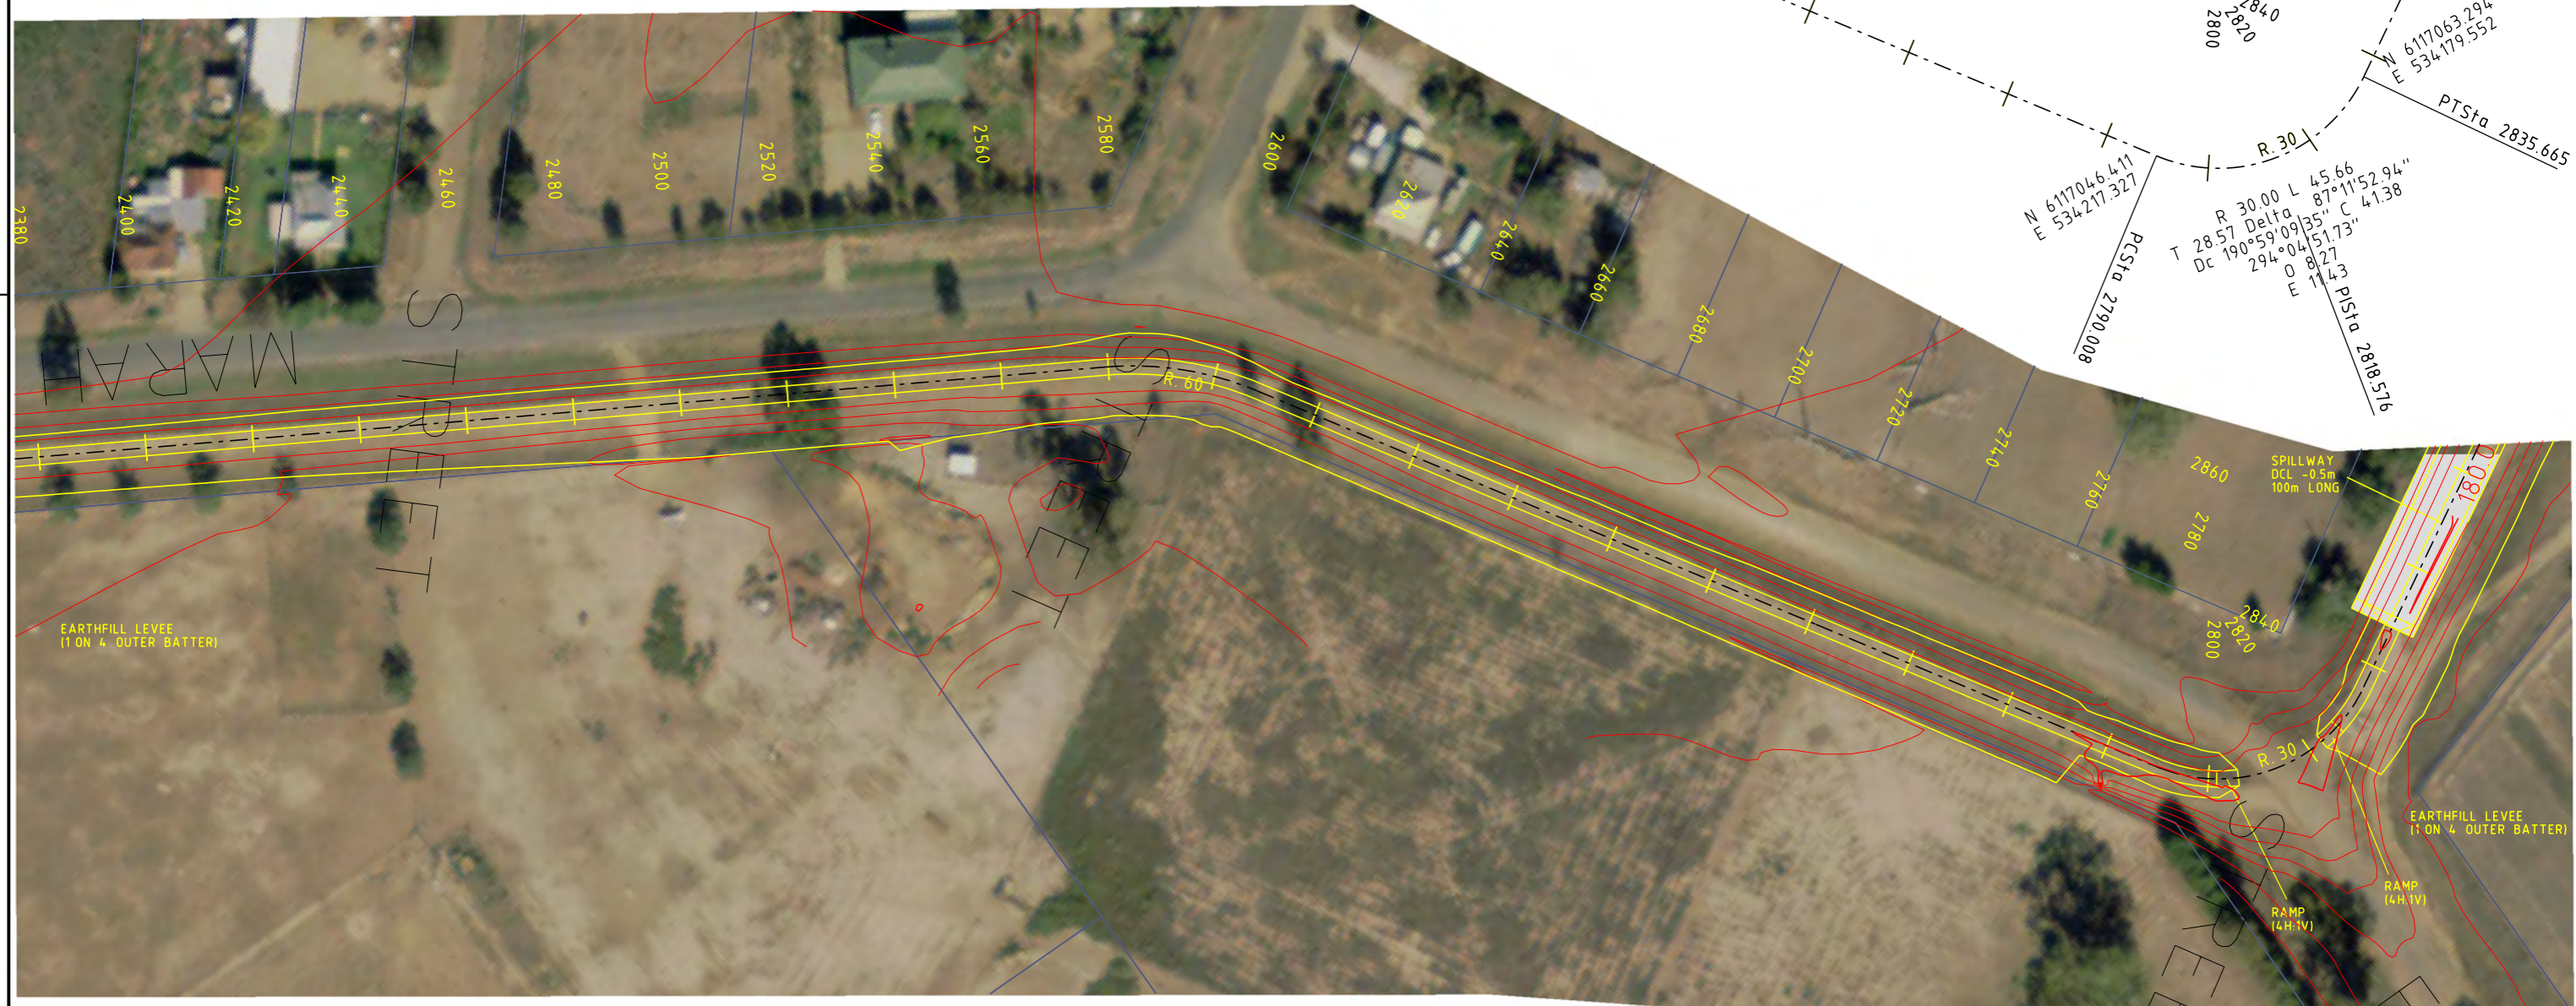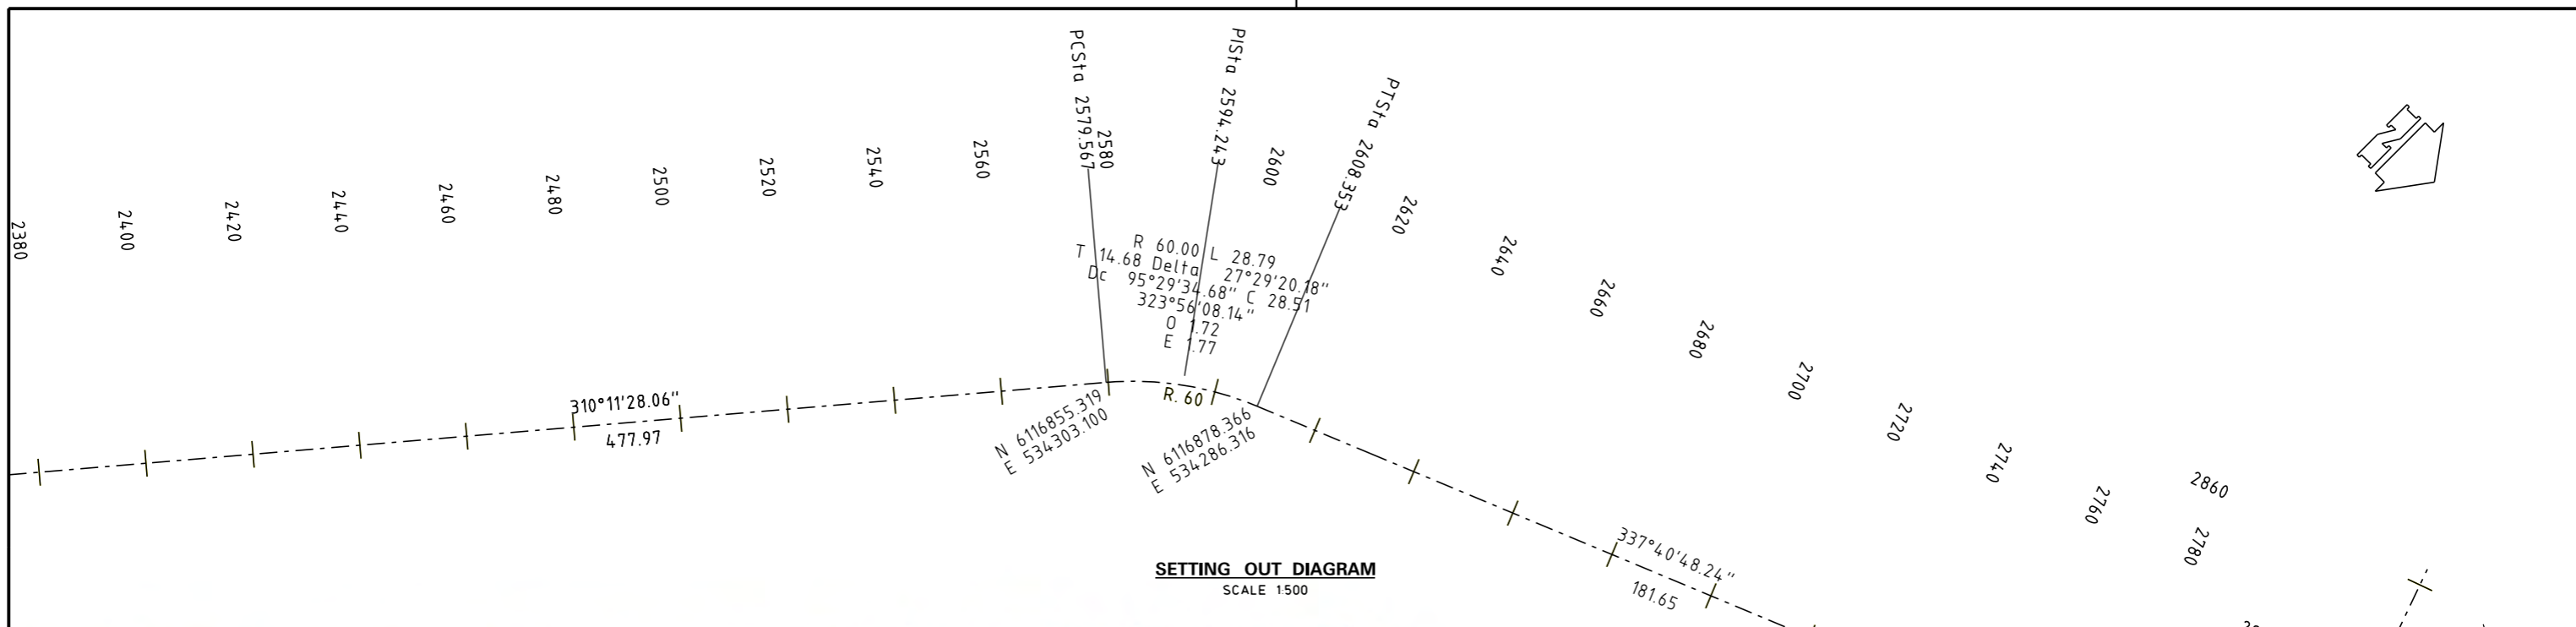

25/11/2011 7:06:49 AM Bossony G:\NS\Water\tec\p\cod\WAGGA LEVEE\CONCEPT\WAGGACB_117.DGN



2	SPILLWAY DETAILS ADDED	J.D.	18.11.11
1	ISSUED FOR REVIEW	J.D.	26.08.11
0	ISSUED FOR WORKSHOP	J.D.	17.06.11
MK	DETAILS OF AMENDMENTS	APPROVED	DATE

NOT FOR CONSTRUCTION

CONCEPT DESIGN

MICHAEL COUTTS-TROTTER
 Department of Finance and Services
 NSW WATER SOLUTIONS
 DAMS AND CIVIL TECHNOLOGIES
 LEVEL 13, MCKELL BUILDING
 2-24 RAWSON PLACE
 SYDNEY 2000
 PHONE (02) 93727808 FAX (02) 93727822

DESIGNED	Y. BOSSON	SP ENGINEER	J. DIXON
DRAFTED	Y. BOSSON	P.E. DAMS AND CIVIL TECHNOLOGIES	J. DIXON
CHECKED	J. DIXON		

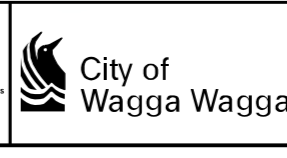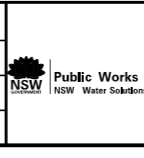


WAGGA WAGGA LEVEE
UPGRADE FLOOD PROTECTION
 NORTH WAGGA WAGGA LEVEE
 PLAN AND SETTING OUT DIAGRAM
 CH. 2400.0 TO CH. 2800.0

NO IN SET	11-	117
FILE NO.	DCF	
DRAWING NO.	11-	117
REVISION	2	

G:\NS\Water\tec\p\cod\WAGGA LEVEE\CONCEPT\WAGGACB_117.DGN

25/11/2011 7:06:52 AM Bossion Y G:\NS\Water\tec\p\cod\WAGGA LEVEE\CONCEPT\WPWAGGACB_118.DGN

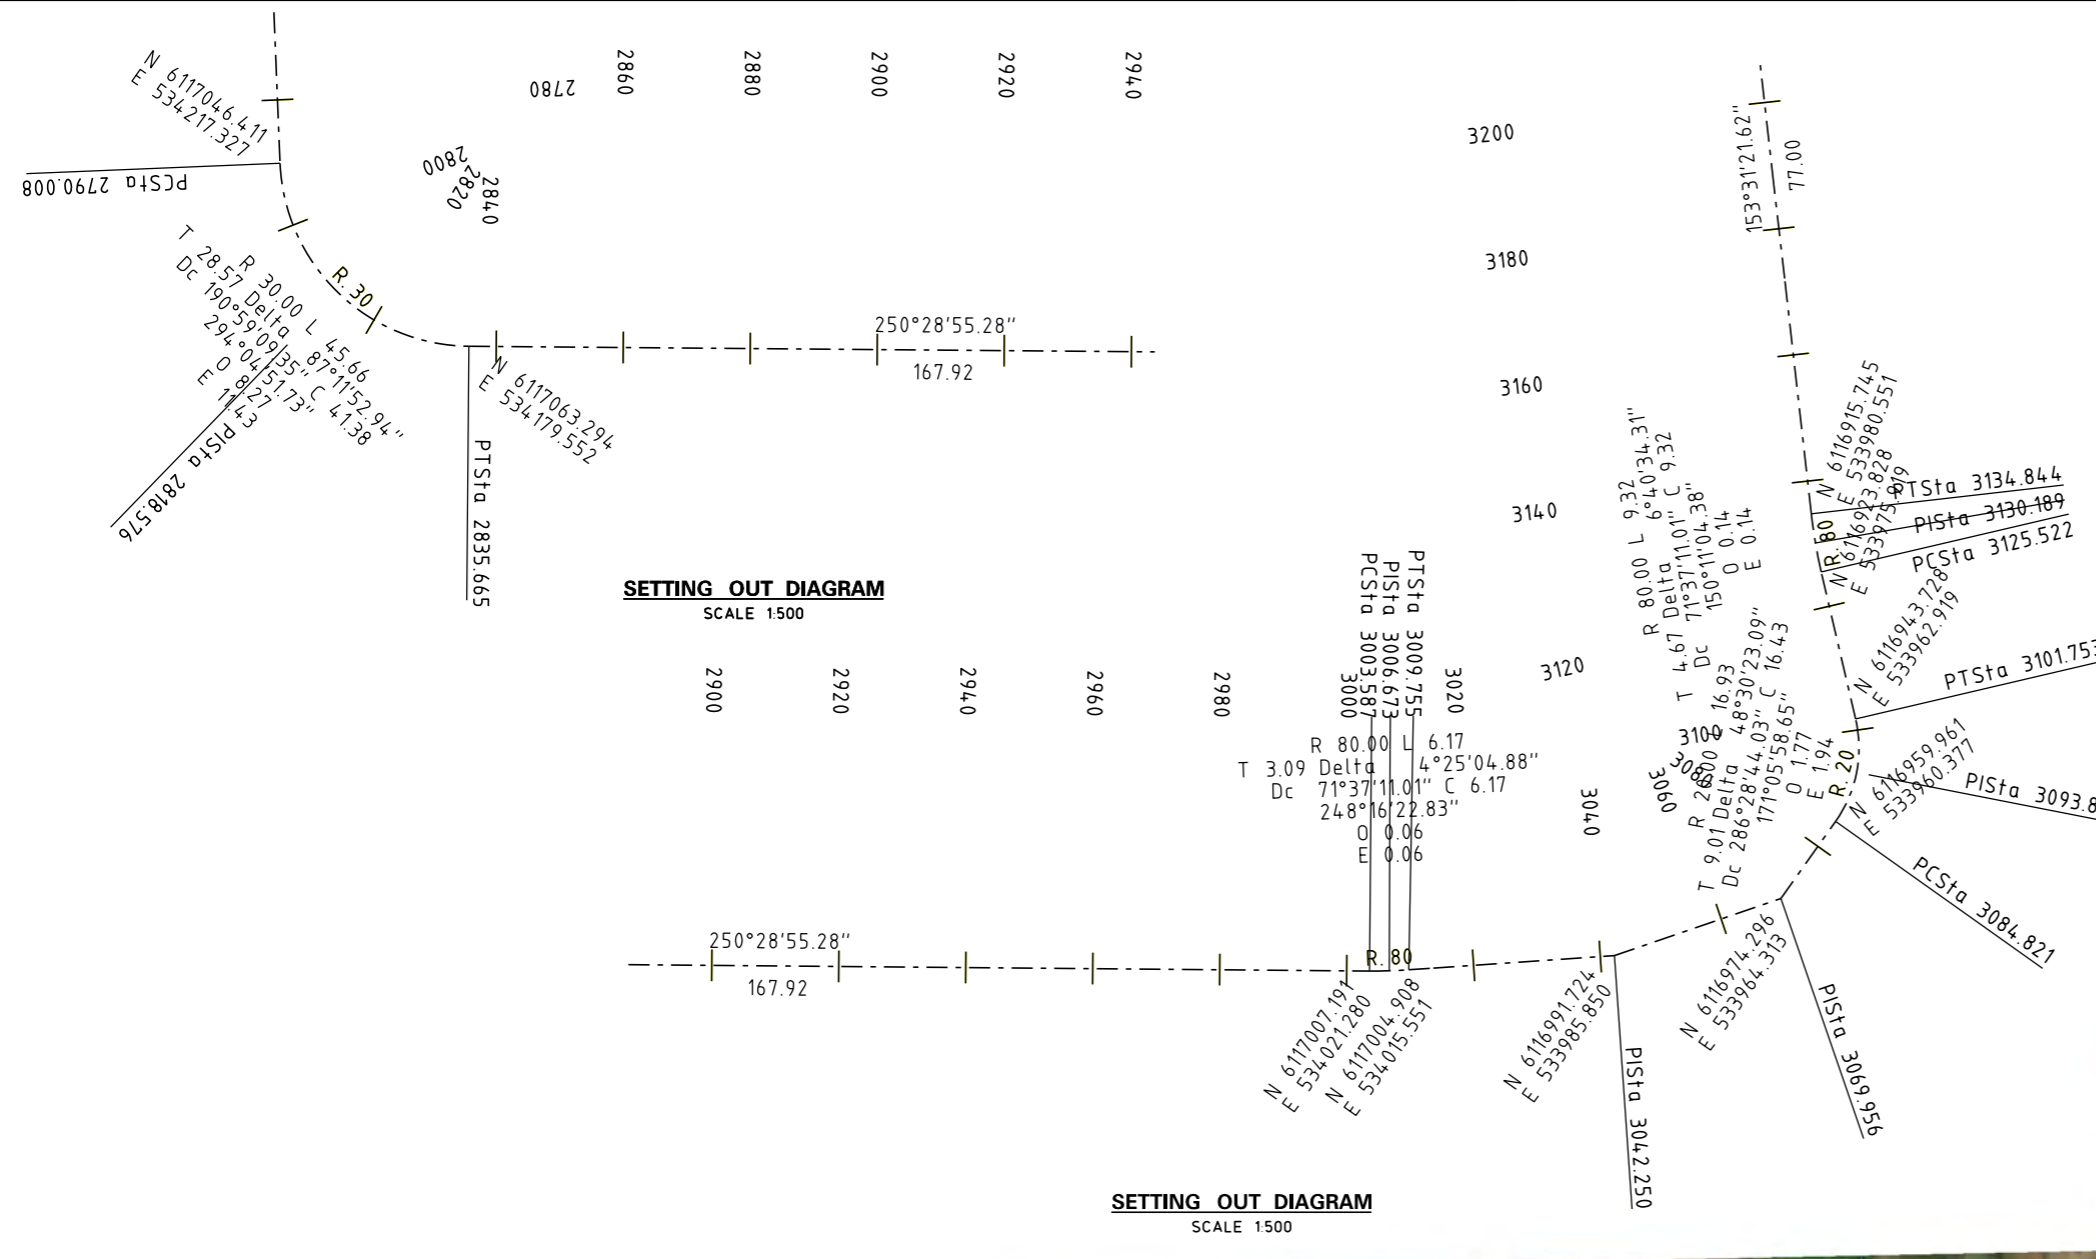


2	SPILLWAY DETAILS ADDED, CULVERT DATA ADDED.	J.D.	18.11.11
1	ISSUED FOR REVIEW.	J.D.	26.08.11
0	ISSUED FOR WORKSHOP.	J.D.	17.06.11
MK	DETAILS OF AMENDMENTS	APPROVED	DATE

NOT FOR CONSTRUCTION

CONCEPT DESIGN

MICHAEL COUTTS-TROTTER
 Department of Finance and Services
 NSW WATER SOLUTIONS
 DAMS AND CIVIL TECHNOLOGIES
 LEVEL 13, MCKELL BUILDING
 2-24 RAWSON PLACE
 SYDNEY 2000
 PHONE (02) 93727808 FAX (02) 93727822


DESIGNED	J. BOSSION	SP ENGINEER	J. DIXON
DRAFTED	Y. BOSSION	P.E. DAMS AND CIVIL TECHNOLOGIES	J. DIXON
CHECKED	J. DIXON		

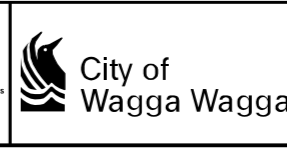


**WAGGA WAGGA LEVEE
 UPGRADE FLOOD PROTECTION**
 NORTH WAGGA WAGGA LEVEE
 PLAN AND SETTING OUT DIAGRAM
 CH. 2800.0 TO CH. 3200.0

NO IN SET	FILE NO.
	DCF
DRAWING NO.	REVISION 2
11-	118


G:\NS\Water\tec\p\cod\WAGGA LEVEE\CONCEPT\WPWAGGACB_118.DGN

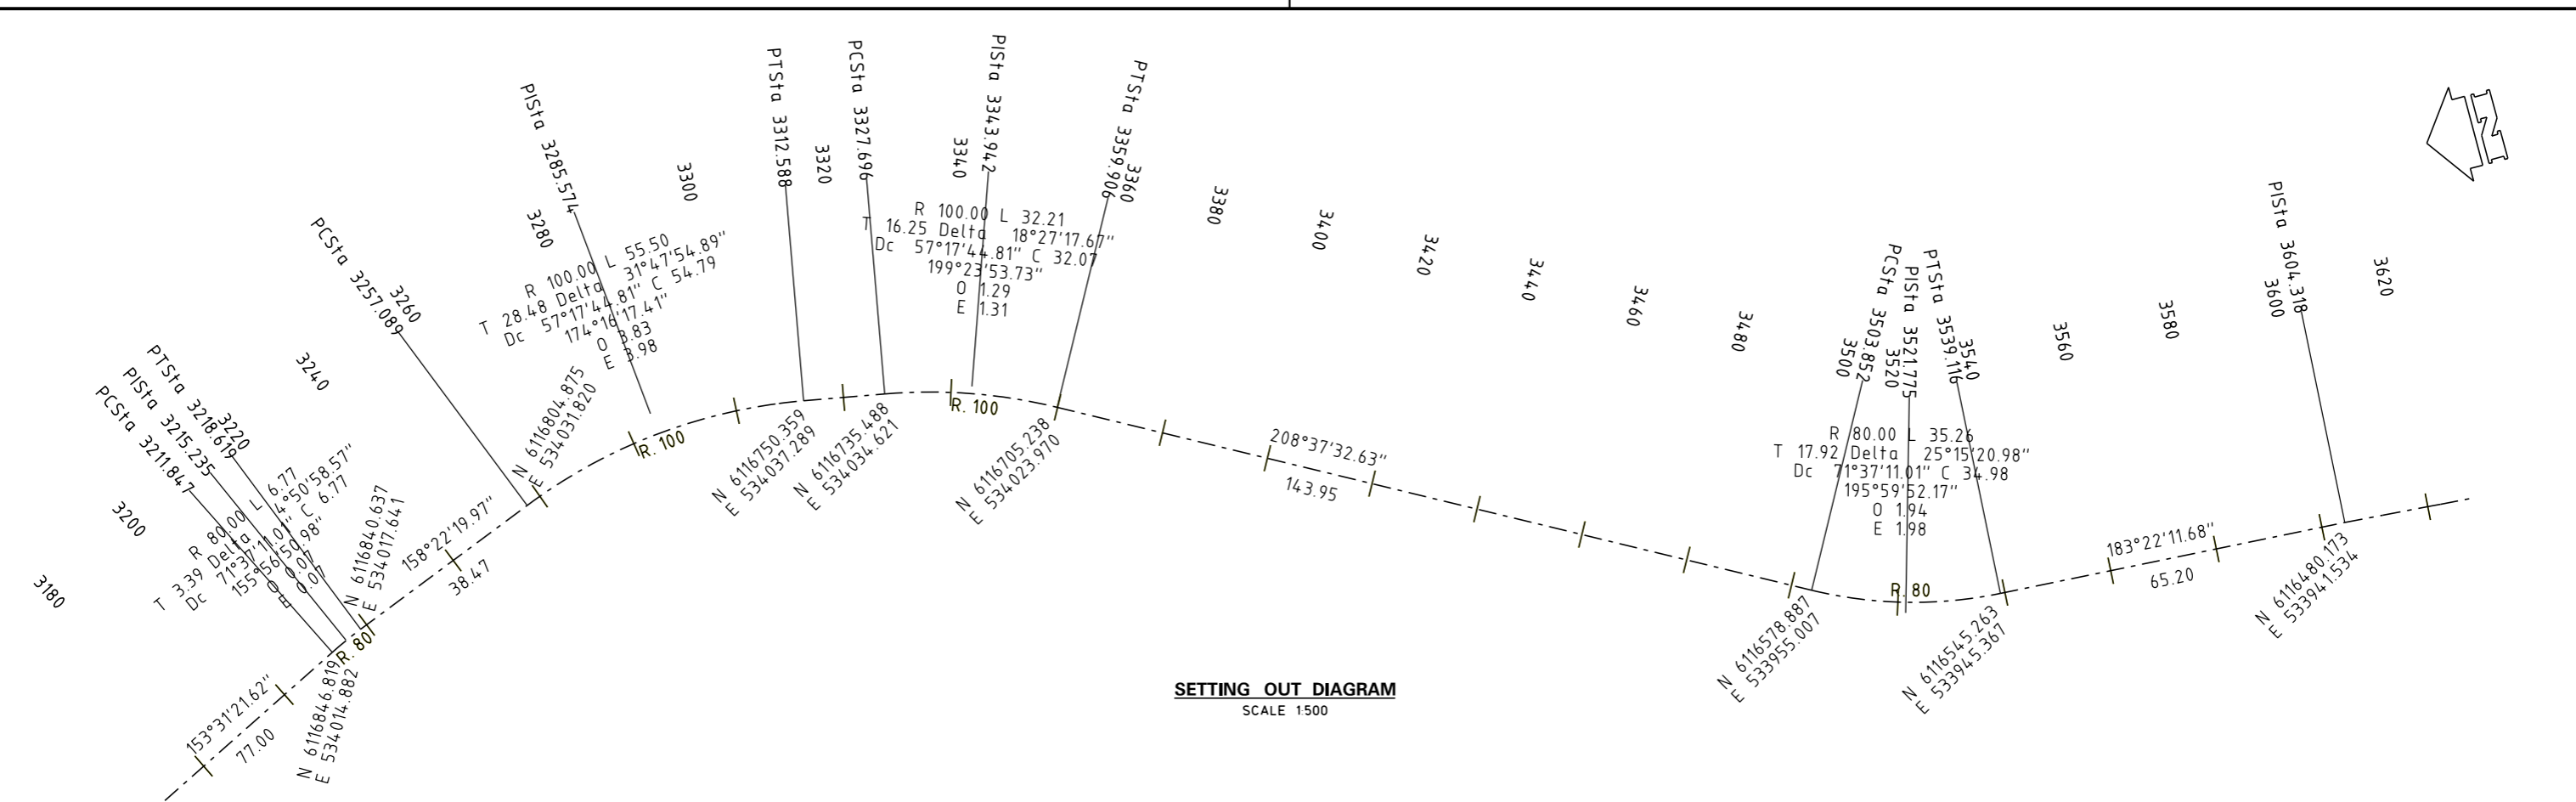

SETTING OUT DIAGRAM
SCALE 1500

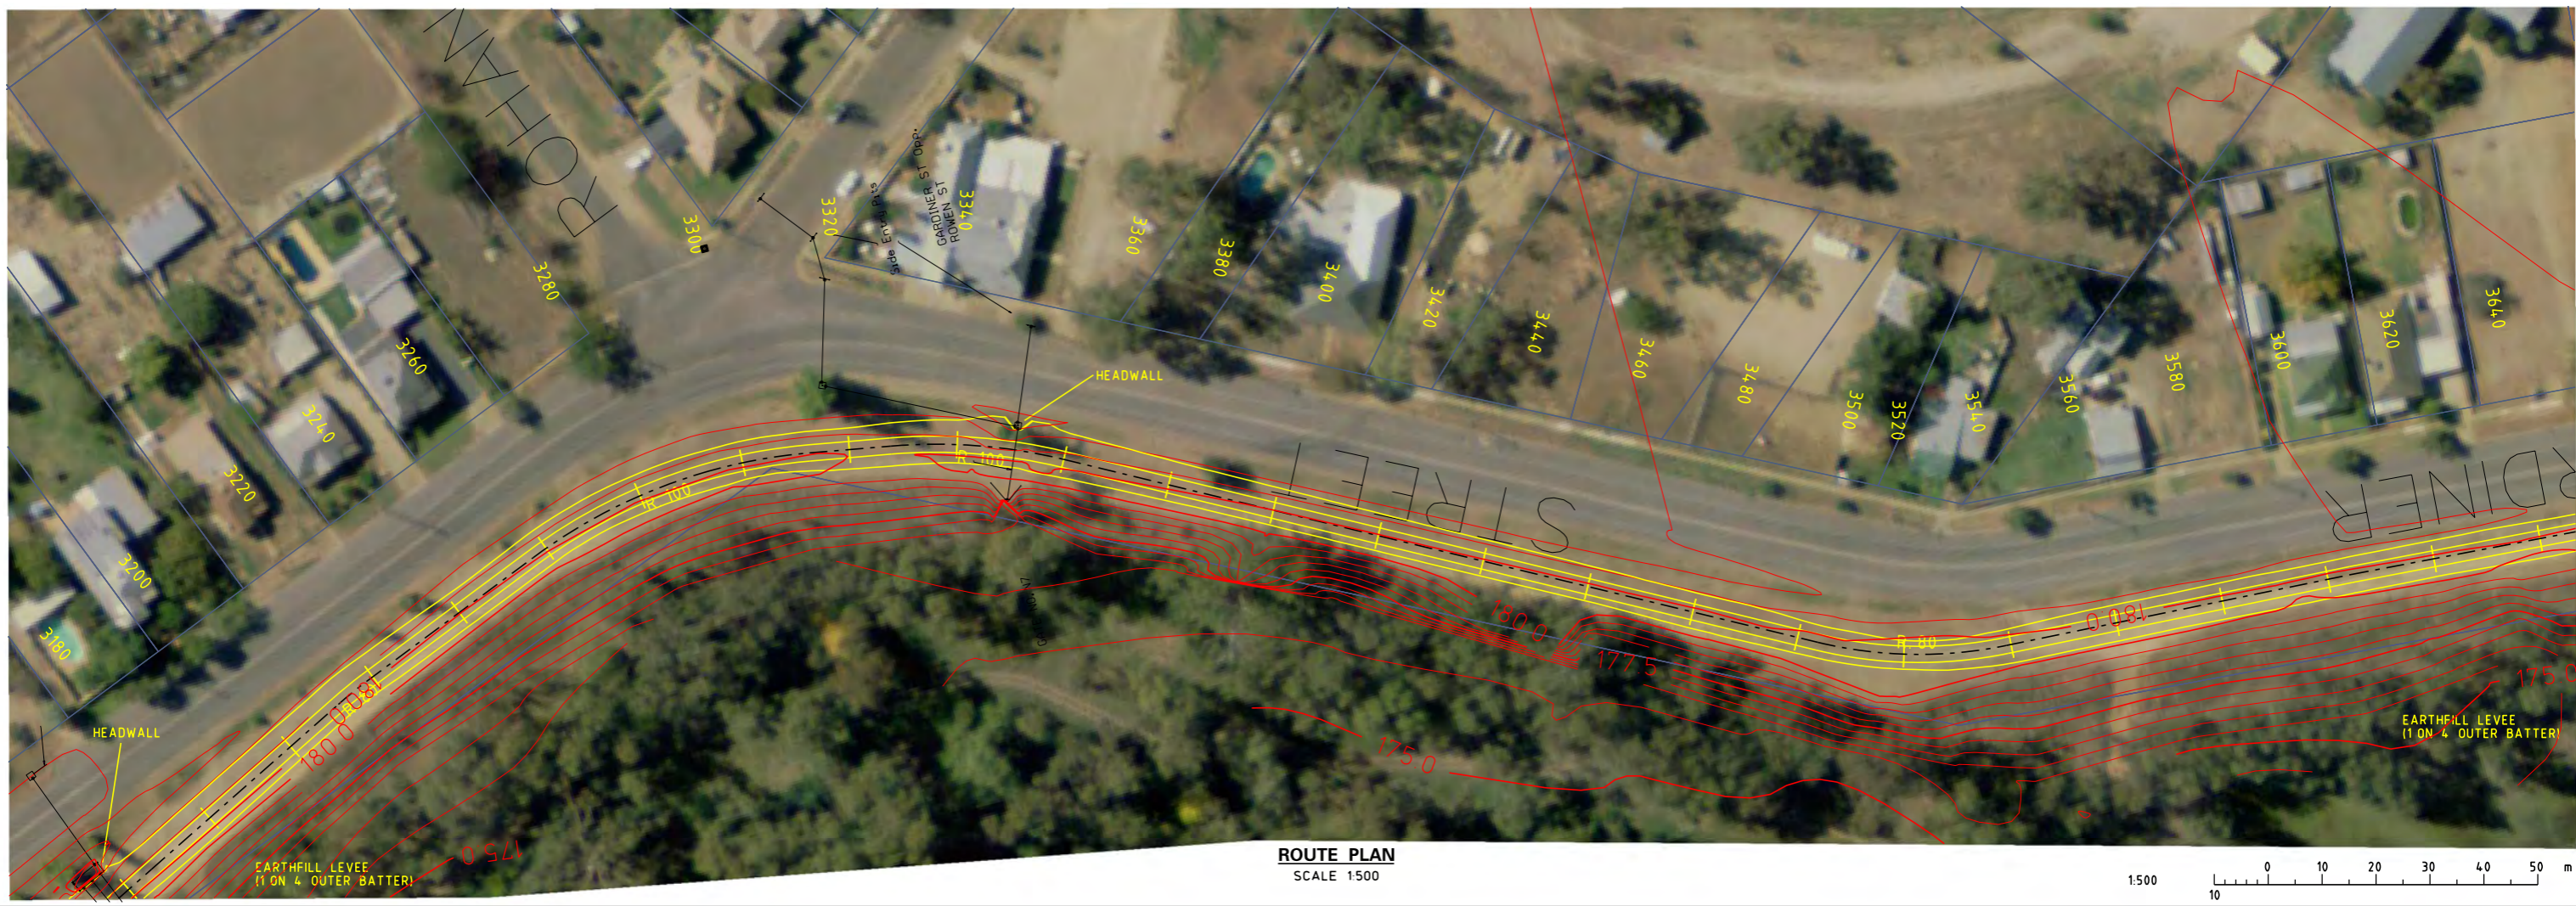

ROUTE PLAN
SCALE 1500

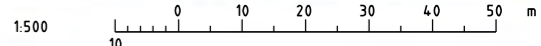

25/11/2011 7:06:56 AM Bossony G:\NS\Water\tec\p\cod\WAGGA LEVEE\CONCEPT\WAGGACB_119.DGN

2	CULVERT DATA ADDED	J.D.	18.11.11
1	ISSUED FOR REVIEW	J.D.	26.08.11
0	ISSUED FOR WORKSHOP	J.D.	17.06.11
MK	DETAILS OF AMENDMENTS	APPROVED	DATE

NOT FOR CONSTRUCTION

CONCEPT DESIGN

MICHAEL COUTTS-TROTTER
Department of Finance and Services
NSW WATER SOLUTIONS
DAMS AND CIVIL TECHNOLOGIES
LEVEL 13, MCKELL BUILDING
2-24 RAWSON PLACE
SYDNEY 2000
PHONE (02) 93727808 FAX (02) 93727822


DESIGNED	Y. BOSSON	SP ENGINEER	J. DIXON
DRAFTED	Y. BOSSON	P.E. DAMS AND CIVIL TECHNOLOGIES	J. DIXON
CHECKED	J. DIXON		



**WAGGA WAGGA LEVEE
UPGRADE FLOOD PROTECTION**
NORTH WAGGA WAGGA LEVEE
PLAN AND SETTING OUT DIAGRAM
CH. 3200.0 TO CH. 3600.0

NO IN SET	FILE NO.
	DCF
DRAWING NO.	11- 119
REVISION	2


G:\NS\Water\tec\p\cod\WAGGA LEVEE\CONCEPT\WAGGACB_119.DGN

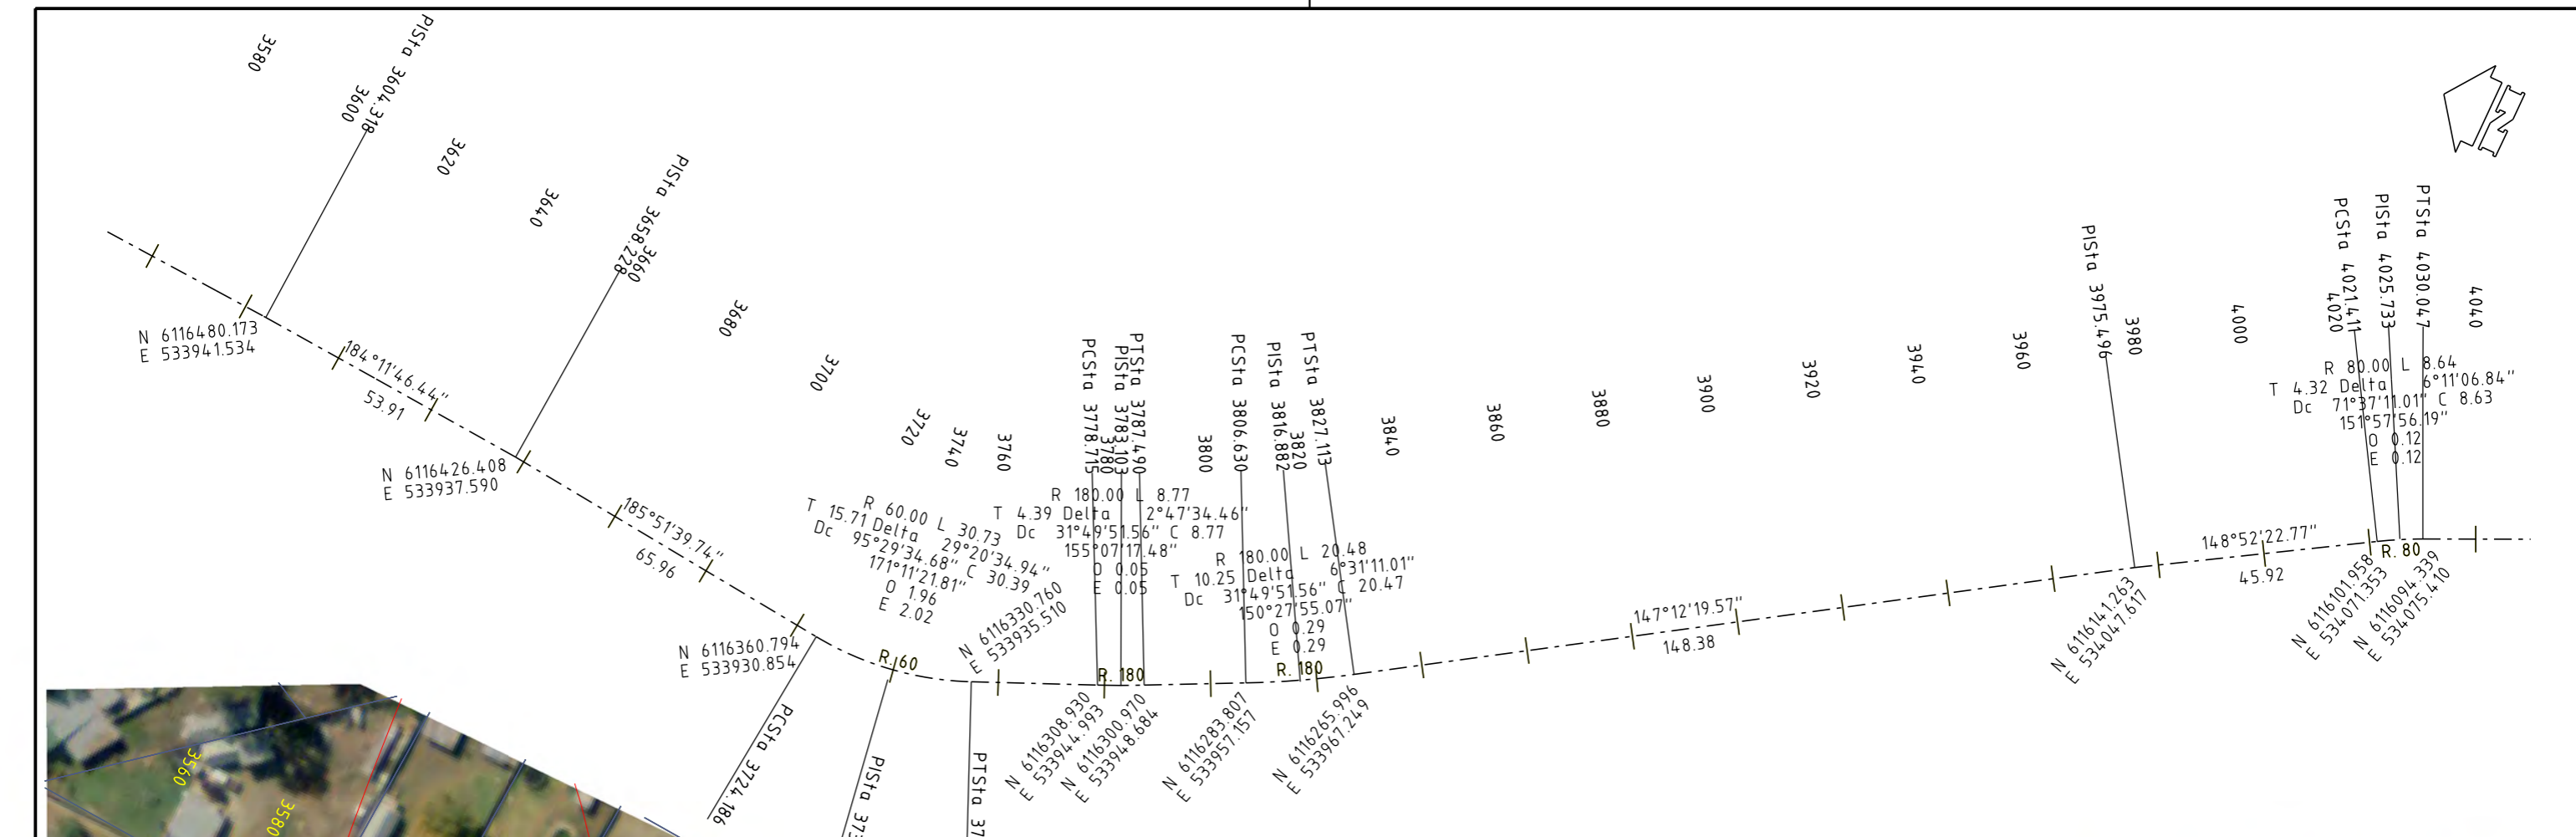

SETTING OUT DIAGRAM
SCALE 1500



ROUTE PLAN
SCALE 1500

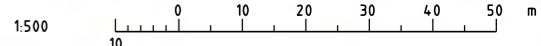

25/11/2011 7:06:59 AM Bossony G:\NS\Water\tec\p\cod\WAGGA LEVEL\CONCEPT\WAGGACB_120.DGN



1	ISSUED FOR REVIEW	J.D.	26.08.11
0	ISSUED FOR WORKSHOP	J.D.	17.06.11
MK	DETAILS OF AMENDMENTS	APPROVED	DATE

NOT FOR CONSTRUCTION

CONCEPT DESIGN

MICHAEL COUTTS-TROTTER
Department of Finance and Services
NSW WATER SOLUTIONS
DAMS AND CIVIL TECHNOLOGIES
LEVEL 13, MCKELL BUILDING
2-24 RAWSON PLACE
SYDNEY 2000
PHONE (02) 93727808 FAX (02) 93727822

DESIGNED	J.DIXON	SP ENGINEER
DRAFTED	Y. BOSSON	P.E. DAMS AND CIVIL TECHNOLOGIES
CHECKED	J.DIXON	
PLAN RM NO		

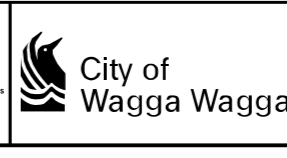
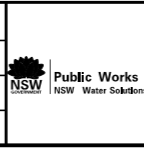


**WAGGA WAGGA LEVEL
UPGRADE FLOOD PROTECTION**

NORTH WAGGA WAGGA LEVEL
PLAN AND SETTING OUT DIAGRAM
CH. 3600.0 TO CH. 4000.0

NO IN SET	120
FILE NO.	DCF
DRAWING NO.	11-
REVISION 1	

G:\NS\Water\tec\p\cod\WAGGA LEVEL\CONCEPT\WAGGACB_120.DGN

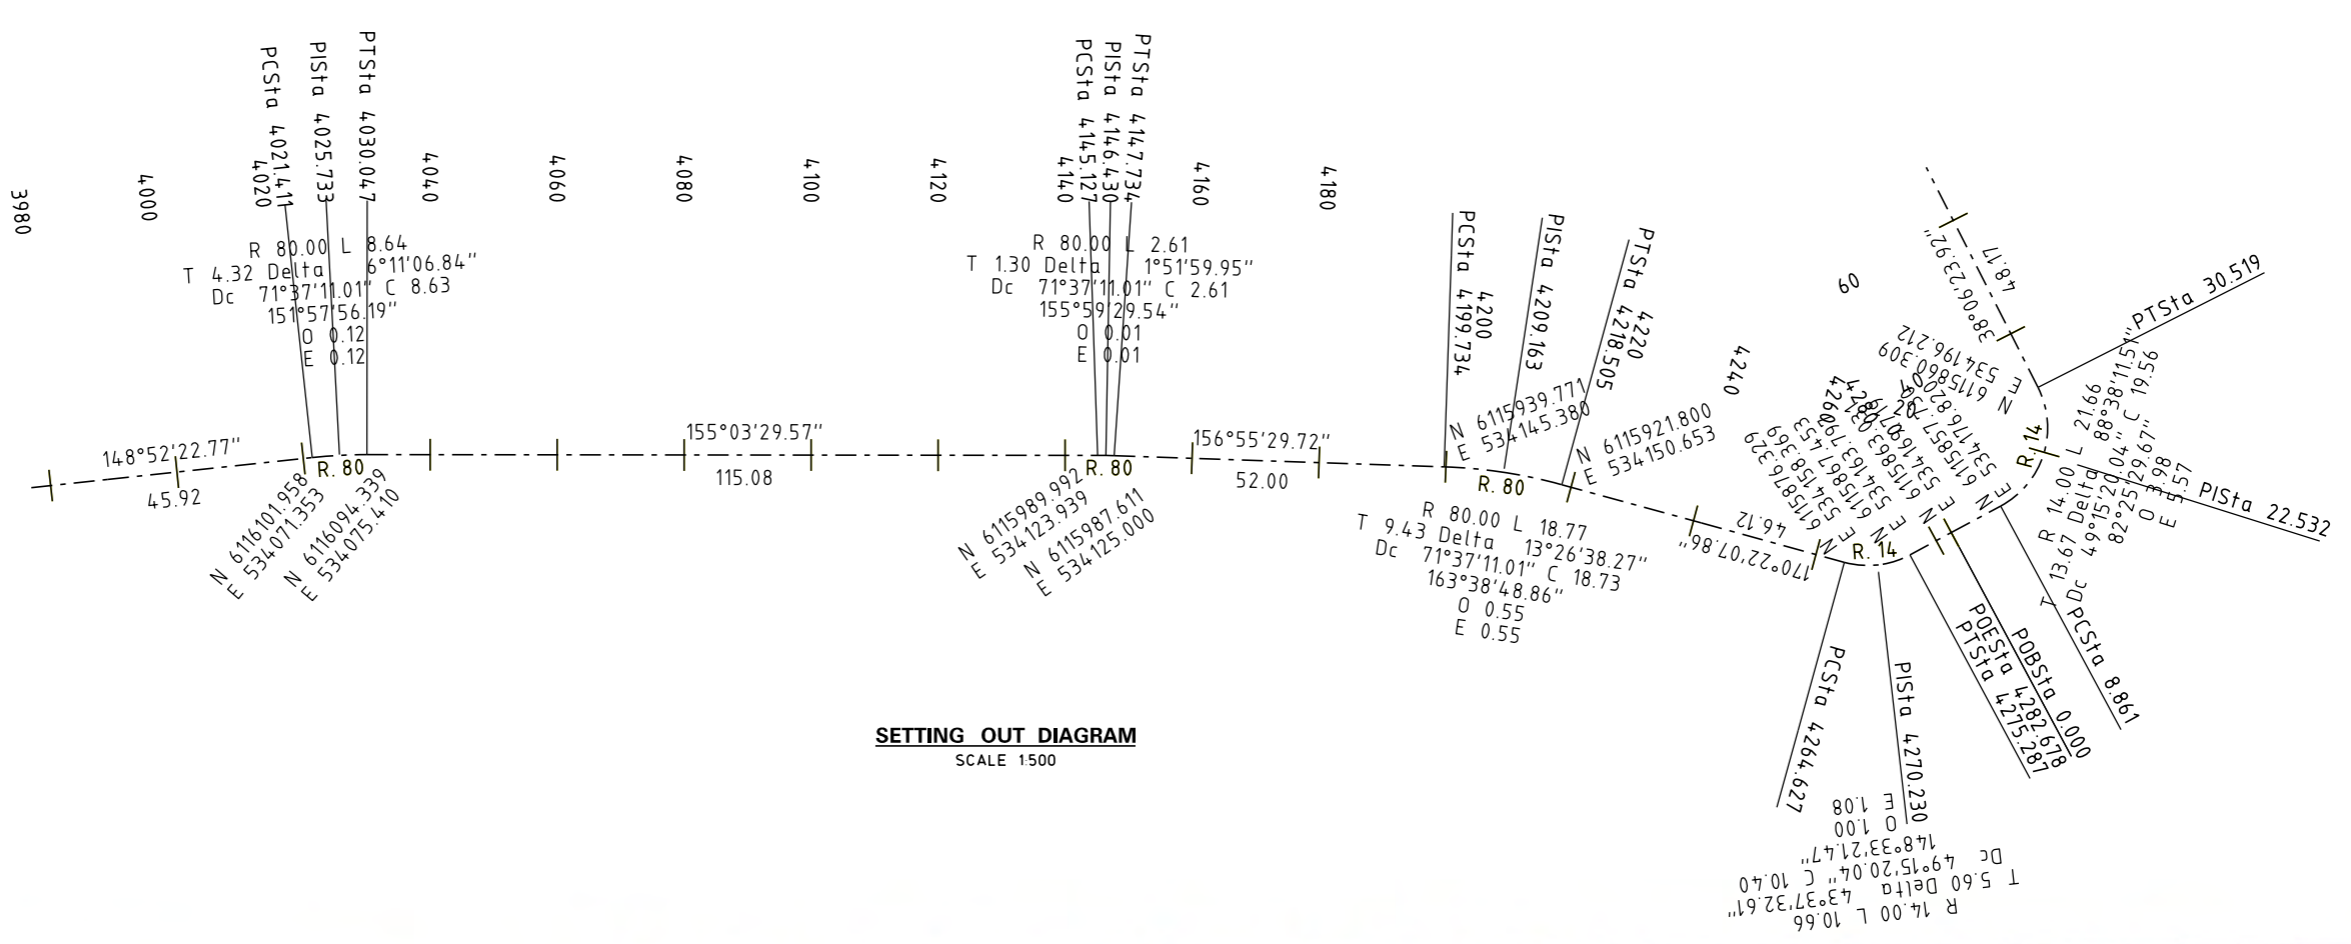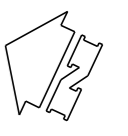

SETTING OUT DIAGRAM
SCALE 1:500



ROUTE PLAN
SCALE 1:500

25/11/2011 7:07:02 AM Bossony G:\NS\Water\tec\p\cod\WAGGA LEVEE\CONCEPT\WAGGACB_121.DGN

2	FLOODGATE DETAILS AMENDED, CULVERT DATA ADDED.	J.D.	18.11.11
1	ISSUED FOR REVIEW.	J.D.	26.08.11
0	ISSUED FOR WORKSHOP.	J.D.	17.06.11
MK	DETAILS OF AMENDMENTS	APPROVED	DATE

NOT FOR CONSTRUCTION

CONCEPT DESIGN

MICHAEL COUTTS-TROTTER
Department of Finance and Services
NSW WATER SOLUTIONS
DAMS AND CIVIL TECHNOLOGIES
LEVEL 13, MCKELL BUILDING
2-24 RAWSON PLACE
SYDNEY 2000
PHONE (02) 93727808 FAX (02) 93727822

DESIGNED	Y. BOSSON	SP ENGINEER	J. DIXON
DRAFTED	Y. BOSSON	P.E. DAMS AND CIVIL TECHNOLOGIES	J. DIXON
CHECKED	J. DIXON		



**WAGGA WAGGA LEVEE
UPGRADE FLOOD PROTECTION**
NORTH WAGGA WAGGA LEVEE
PLAN AND SETTING OUT DIAGRAM
CH. 4000.0 TO CH. 4282.678

NO IN SET	FILE NO.	DRAWING NO.	REVISION
	DCF	11-	121
			REVISION 2

G:\NS\Water\tec\p\cod\WAGGA LEVEE\CONCEPT\WAGGACB_121.DGN



25/11/2011 7:07:05 AM Bossion Y G:\NS\Water\tec\p\cod\WAGGA LEVEE\CONCEPT\WAGGACB_122.DGN

G:\NS\Water\tec\p\cod\WAGGA LEVEE\CONCEPT\WAGGACB_122.DGN



2	FLOODGATE DETAILS AMENDED	J.D.	18.11.11
1	ISSUED FOR REVIEW	J.D.	26.08.11
0	ISSUED FOR WORKSHOP	J.D.	17.06.11
MK	DETAILS OF AMENDMENTS	APPROVED	DATE

NOT FOR CONSTRUCTION

CONCEPT DESIGN



MICHAEL COUTTS-TROTTER
 Department of Finance and Services
 NSW WATER SOLUTIONS
 DAMS AND CIVIL TECHNOLOGIES
 LEVEL 13, MCKELL BUILDING
 2-24 RAWSON PLACE
 SYDNEY 2000
 PHONE (02) 93727808 FAX (02) 93727822

PLAN RM NO	
DESIGNED	S.P. ENGINEER
DRAFTED	P.E. DAMS AND CIVIL TECHNOLOGIES
CHECKED	

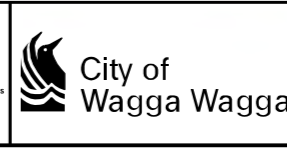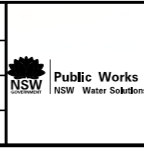

**WAGGA WAGGA LEVEE
 UPGRADE FLOOD PROTECTION**
 WAGGA WAGGA BANK TWO LEVEE
 PLAN AND SETTING OUT DIAGRAM
 CH. 0.0 TO CH. 300.0

NO IN SET	FILE NO.
11-	DCF
REVISION 2	122

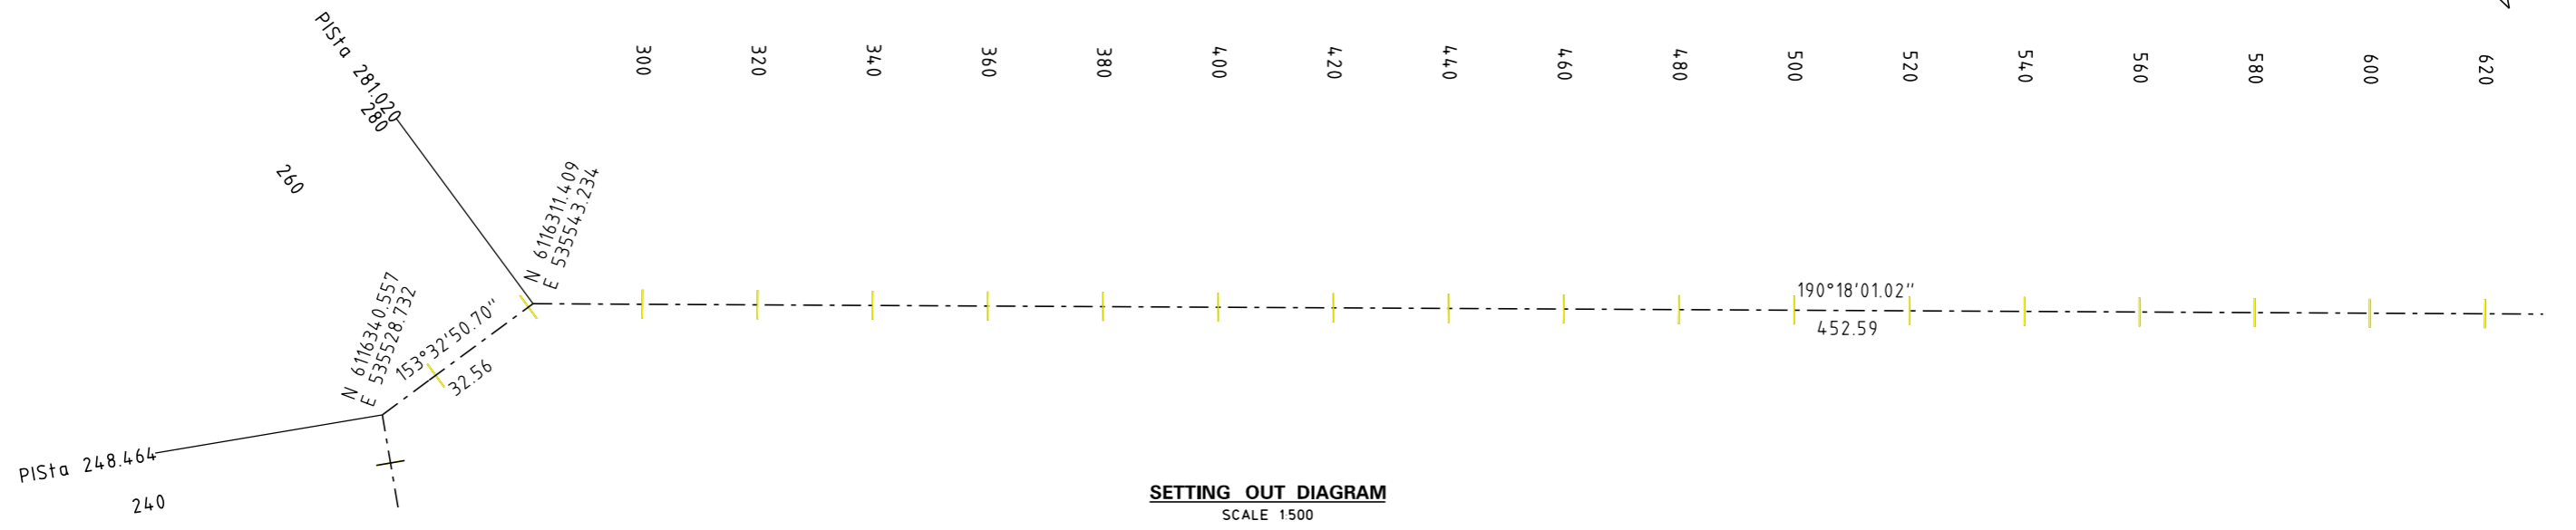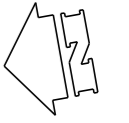

SETTING OUT DIAGRAM
SCALE 1:500



ROUTE PLAN
SCALE 1:500

25/11/2011 7:07:08 AM Bossony G:\NS\Water\tec\p\cod\WAGGA LEVEE\CONCEPT\WAGGACB_123.DGN


2	FLOODGATE DETAILS AMENDED.	J.D.	18.11.11
1	ISSUED FOR REVIEW.	J.D.	26.08.11
0	ISSUED FOR WORKSHOP.	J.D.	17.06.11
MK	DETAILS OF AMENDMENTS	APPROVED	DATE

NOT FOR CONSTRUCTION

CONCEPT DESIGN


MICHAEL COUTTS-TROTTER
Department of Finance and Services
NSW WATER SOLUTIONS
DAMS AND CIVIL TECHNOLOGIES
LEVEL 13, MCKELL BUILDING
2-24 RAWSON PLACE
SYDNEY 2000
PHONE (02) 93727808 FAX (02) 93727822

PLAN RM NO	
DESIGNED	S.P. ENGINEER
Y. BOSSON	J. DIXON
DRAFTED	P.E. DAMS AND CIVIL TECHNOLOGIES
Y. BOSSON	J. DIXON
CHECKED	
J. DIXON	

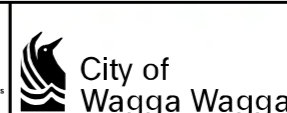

**WAGGA WAGGA LEVEE
UPGRADE FLOOD PROTECTION**
WAGGA WAGGA BANK TWO LEVEE
PLAN AND SETTING OUT DIAGRAM
CH. 300.0 TO CH. 600.0

NO IN SET	11- 123
FILE NO.	DCF
DRAWING NO.	11- 123
REVISION	2

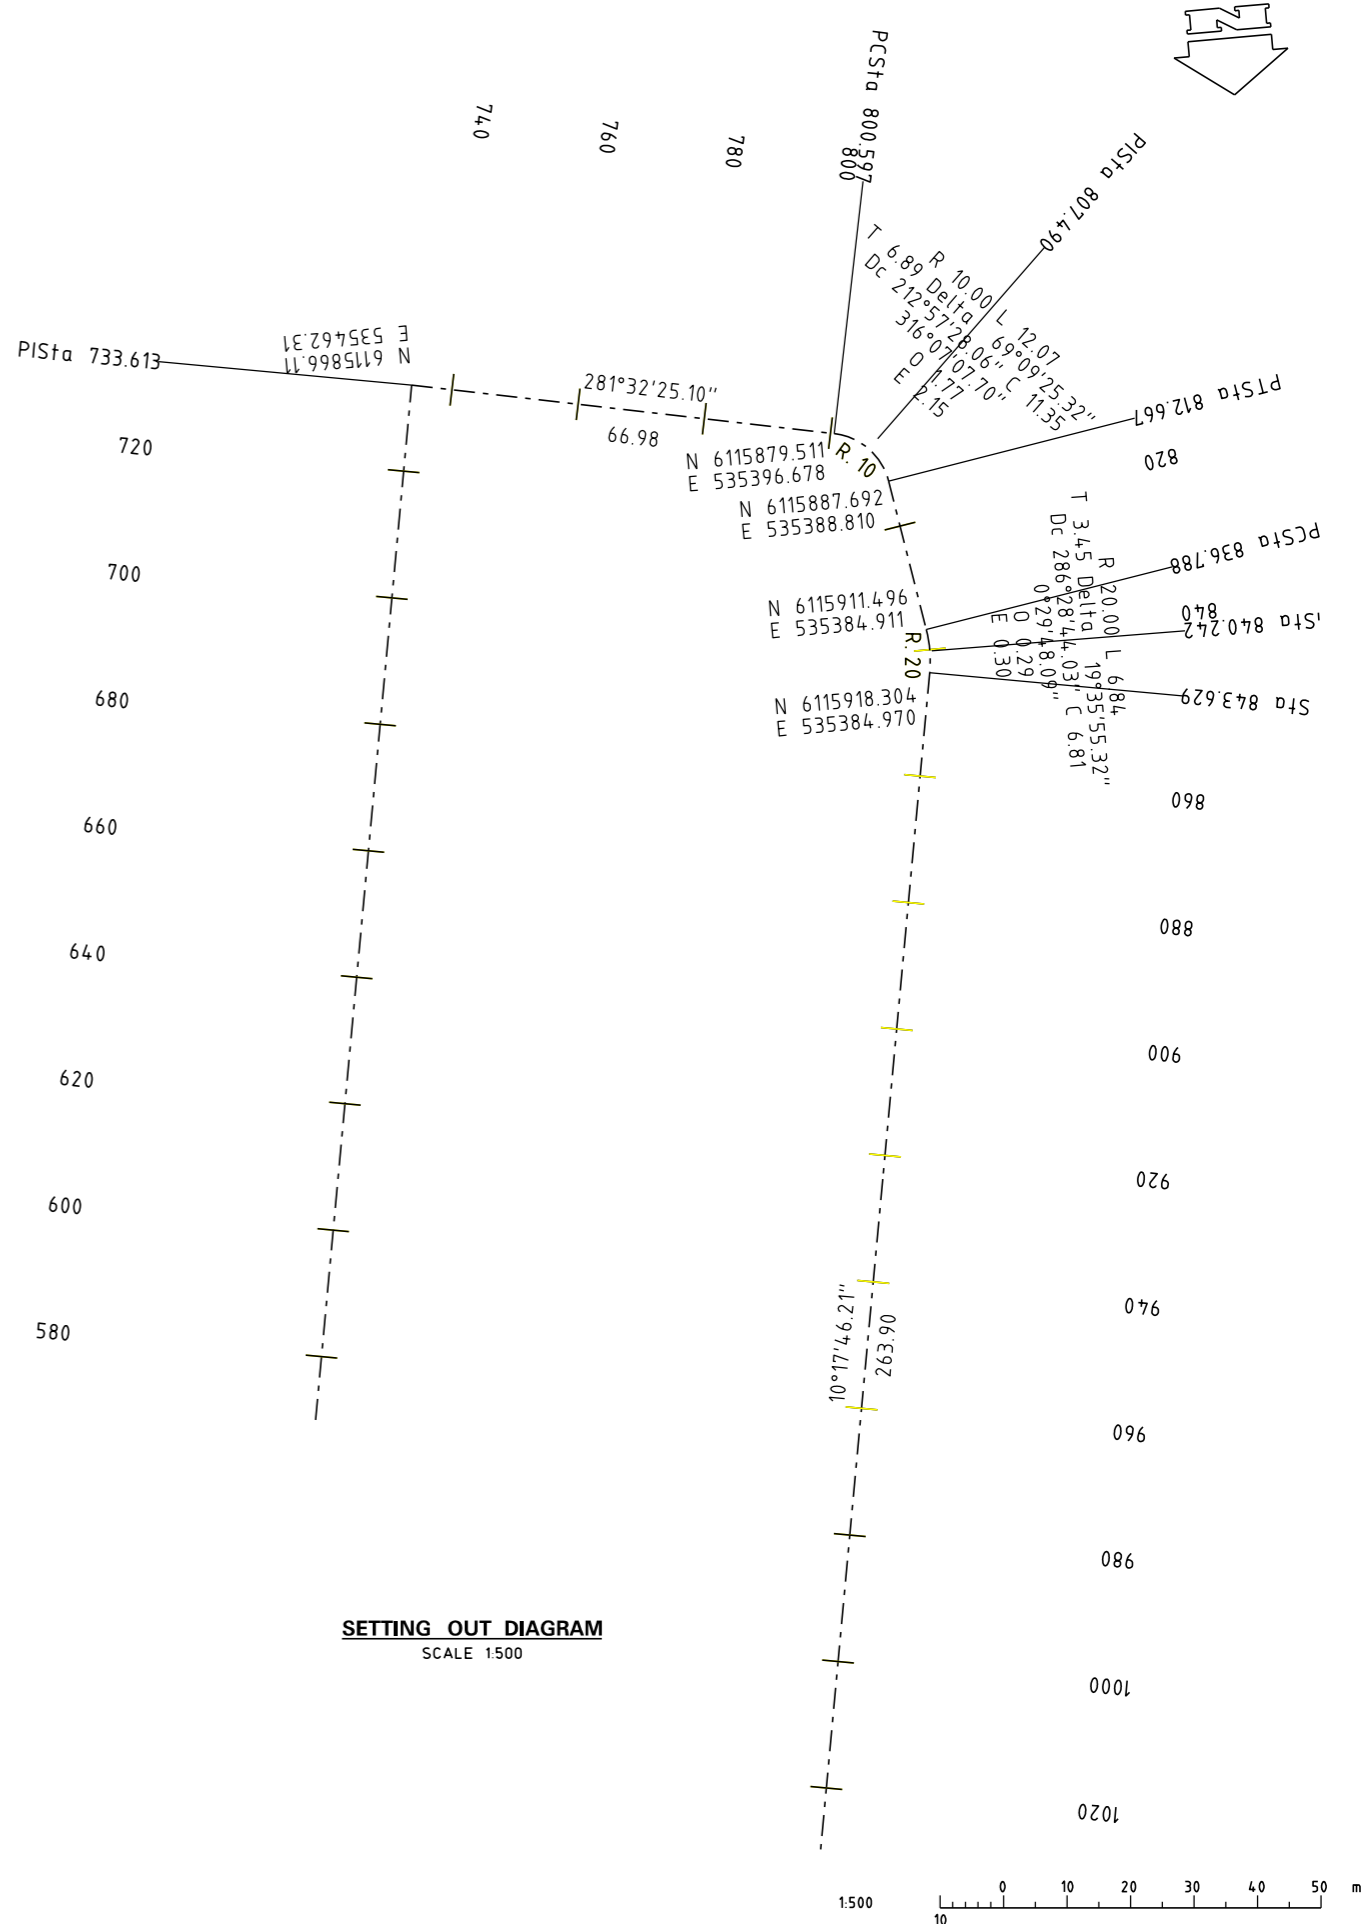

25/11/2011 7:07:12 AM Bossony G:\NS\Water\tec\p\cod\WAGGA LEVEE\CONCEPT\WPWAGGACB_124.DGN



2	FLOODGATE DETAILS AMENDED.	J.D.	18.11.11
1	ISSUED FOR REVIEW.	J.D.	26.08.11
0	ISSUED FOR WORKSHOP.	J.D.	17.06.11
MK	DETAILS OF AMENDMENTS	APPROVED	DATE

NOT FOR CONSTRUCTION

CONCEPT DESIGN

MICHAEL COUTTS-TROTTER
 Department of Finance and Services
 NSW WATER SOLUTIONS
 DAMS AND CIVIL TECHNOLOGIES
 LEVEL 13, MCKELL BUILDING
 2-24 RAWSON PLACE
 SYDNEY 2000
 PHONE (02) 93727808 FAX (02) 93727822


DESIGNED	Y. BOSSON	S.P. ENGINEER	J. DIXON
DRAFTED	Y. BOSSON	P.E. DAMS AND CIVIL TECHNOLOGIES	J. DIXON
CHECKED	J. DIXON		

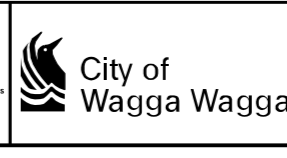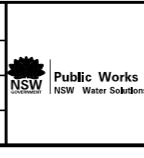

WAGGA WAGGA LEVEE
UPGRADE FLOOD PROTECTION
 WAGGA WAGGA BANK TWO LEVEE
 PLAN AND SETTING OUT DIAGRAM
 CH. 600.0 TO CH. 1000.0


NO IN SET	
FILE NO.	DCF
DRAWING NO.	11- 124
REVISION	2

G:\NS\Water\tec\p\cod\WAGGA LEVEE\CONCEPT\WPWAGGACB_124.DGN

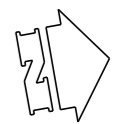

ROUTE PLAN
SCALE 1:500

SETTING OUT DIAGRAM
SCALE 1:500

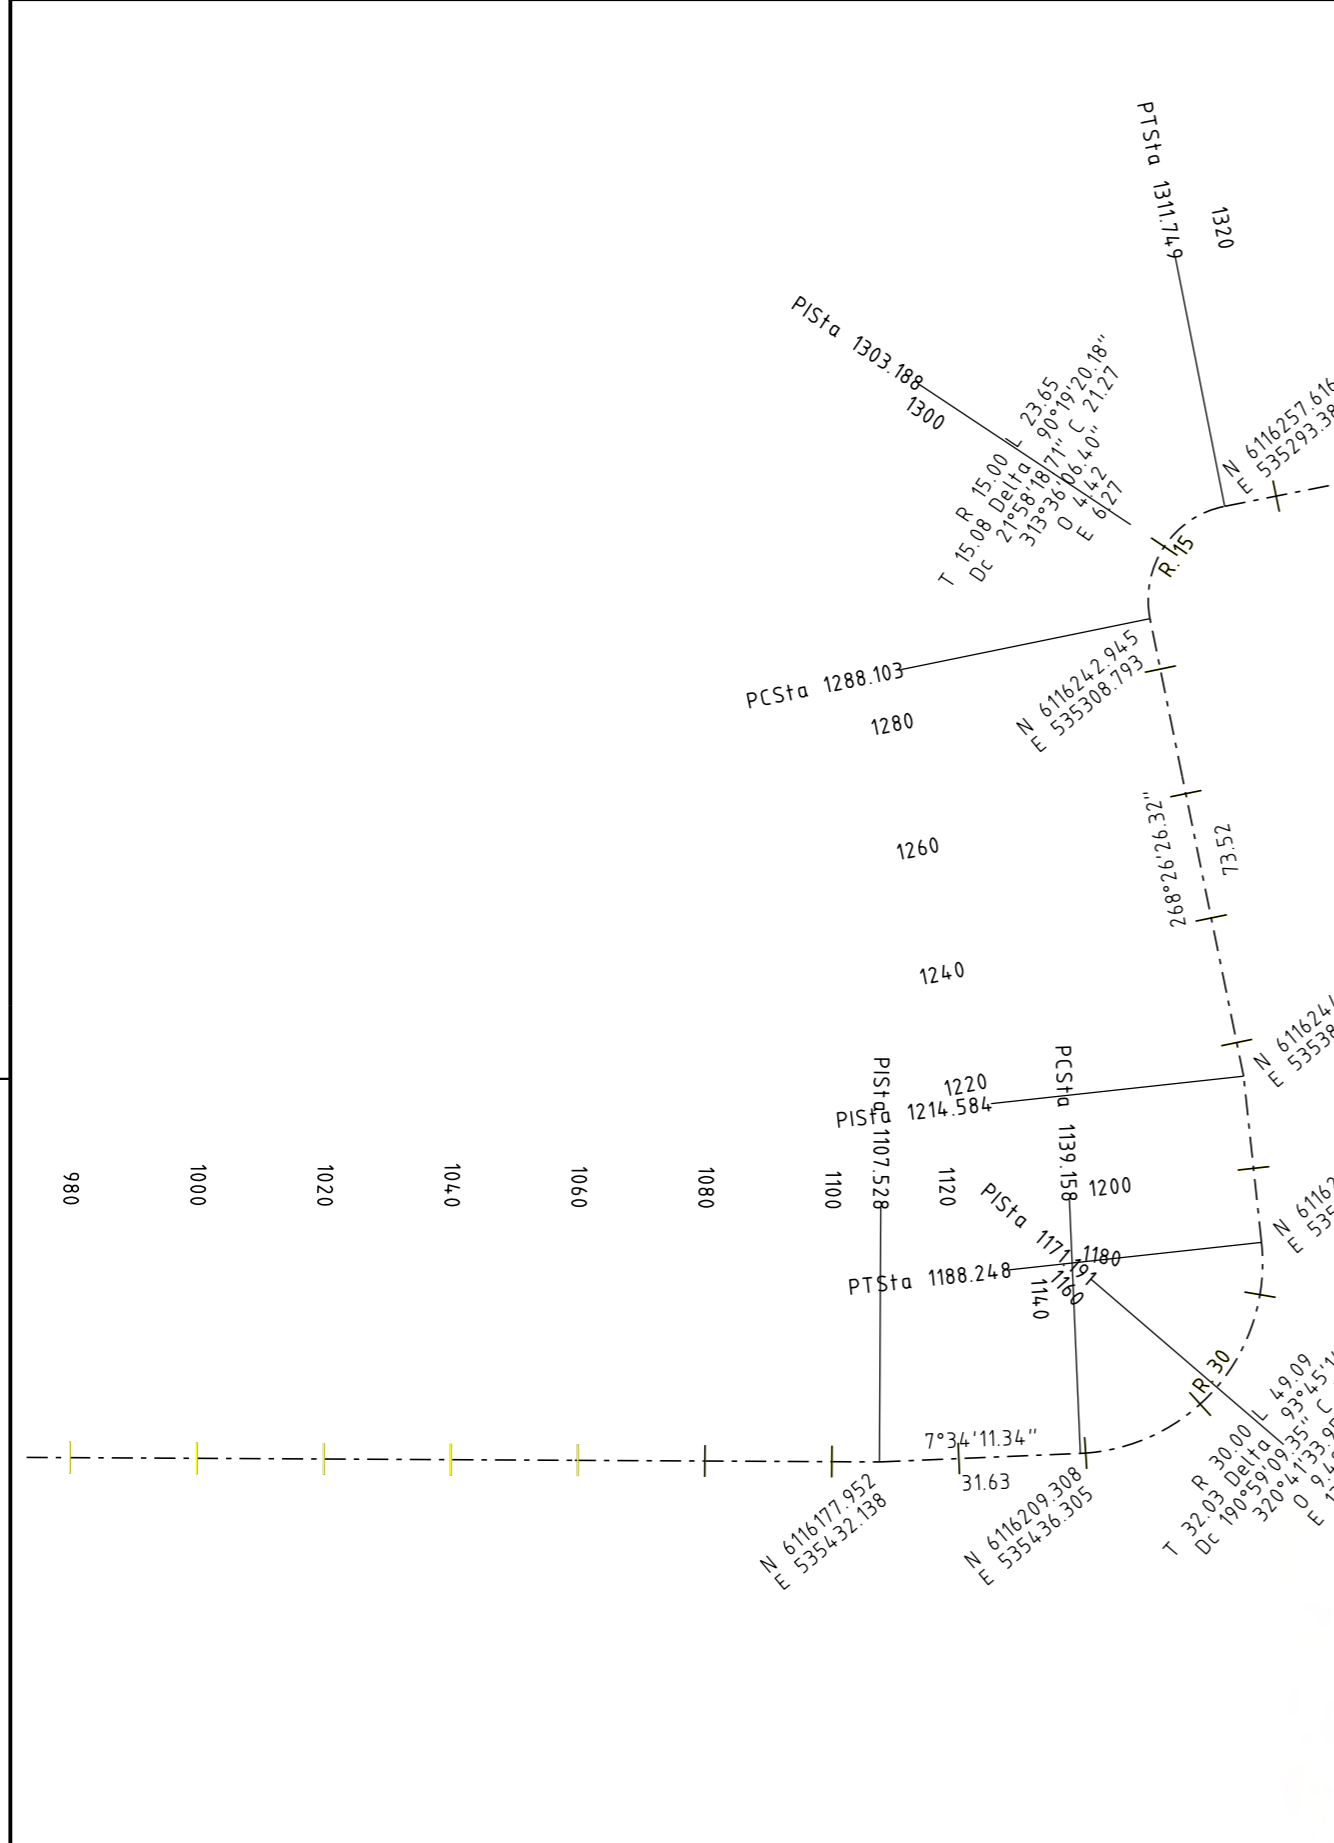


25/11/2011 7:07:14 AM Bossion Y G:\NS\Water\tec\p\cod\WAGGA LEVEE\CONCEPT\WPWAGGACB_125.DGN

NOT FOR CONSTRUCTION

CONCEPT DESIGN

MICHAEL COUTTS-TROTTER
Department of Finance and Services
NSW WATER SOLUTIONS
DAMS AND CIVIL TECHNOLOGIES
LEVEL 13, MCKELL BUILDING
2-24 RAWSON PLACE
SYDNEY 2000
PHONE (02) 93727808 FAX (02) 93727822

PLAN RM NO	
DESIGNED	SP ENGINEER
Y. BOSSION	J. DIXON
DRAFTED	P.E. DAMS AND CIVIL TECHNOLOGIES
Y. BOSSION	J. DIXON
CHECKED	
J. DIXON	

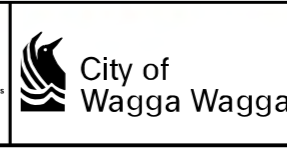

WAGGA WAGGA LEVEE
UPGRADE FLOOD PROTECTION
WAGGA WAGGA BANK TWO LEVEE
PLAN AND SETTING OUT DIAGRAM
CH. 1000.0 TO CH. 1378.362

NO IN SET	
FILE NO.	DCF
DRAWING NO.	11- 125
REVISION	1