


LEGEND - PROPOSED WORKS	
	CYCLEWAY PAINT - Traffic Crossing
	ASPHALTIC CONCRETE PATH
	CONCRETE SHARED PATH
	CONCRETE PATH
	SEPARATED PATH - On Road
	PA - 1, PS - 4 & PS - 3 PED./CYCLE SYMBOLS
	BOUNDARY - Crown Lands

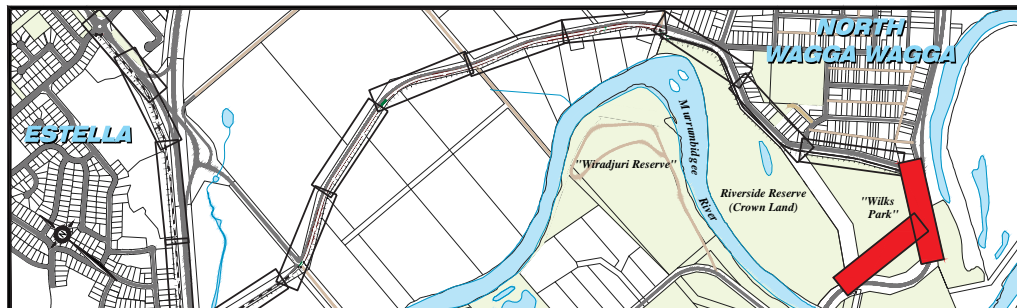


DESIGN NOTES	
1.	<b>TYPE B SURFACE</b>
	<ul style="list-style-type: none"> <li>30mm AC10 Hotmix C170 Primer</li> <li>150mm FCR (Fine Crushed Rock)</li> </ul>
2.	<b>PS - 3 &amp; PS - 4 MARKINGS</b>
	<ul style="list-style-type: none"> <li>Every 100m (Urban)</li> <li>Every 200m (Rural)</li> </ul>


**ISSUED FOR CONSTRUCTION**

B	Issued for Construction. Realignment through Wilks Park.	14.4.2020	CO ORDS :	DESIGNED :	DATE :	 <div>Wagga Wagga Commercial Operations</div>	PROJECT : <b>ACTIVE TRAVEL PLAN UNIVERSITY LINK</b> <b>WIRADJURI BRIDGE - AVOCET DRIVE</b> <b>LAYOUT #1 : WIRADJURI BRIDGE - HAMPDEN AVENUE</b>	PLAN	SHEET
A	Issued for Tender	14.2.2020	<b>MGA</b>					REGISTRATION	NUMBER
1	Issued for Comment	4.2.2020						<b>C2060.11 007</b>	
REVISION	AMENDMENT :	ISSUED	DATUM :	DRAWN :	DATE :			<b>ISSUE :</b>	
SCALE : A3 PLAN 1:1000									
Y:\DESIGN PROJECTS\ACTIVE TRAVEL PLAN\UNIVERSITY LINK\UNIVERSITY LINK (Wiradjuri Bridge - Avocet Drive) Issue B - Construction.dwg				Technical & Strategy					



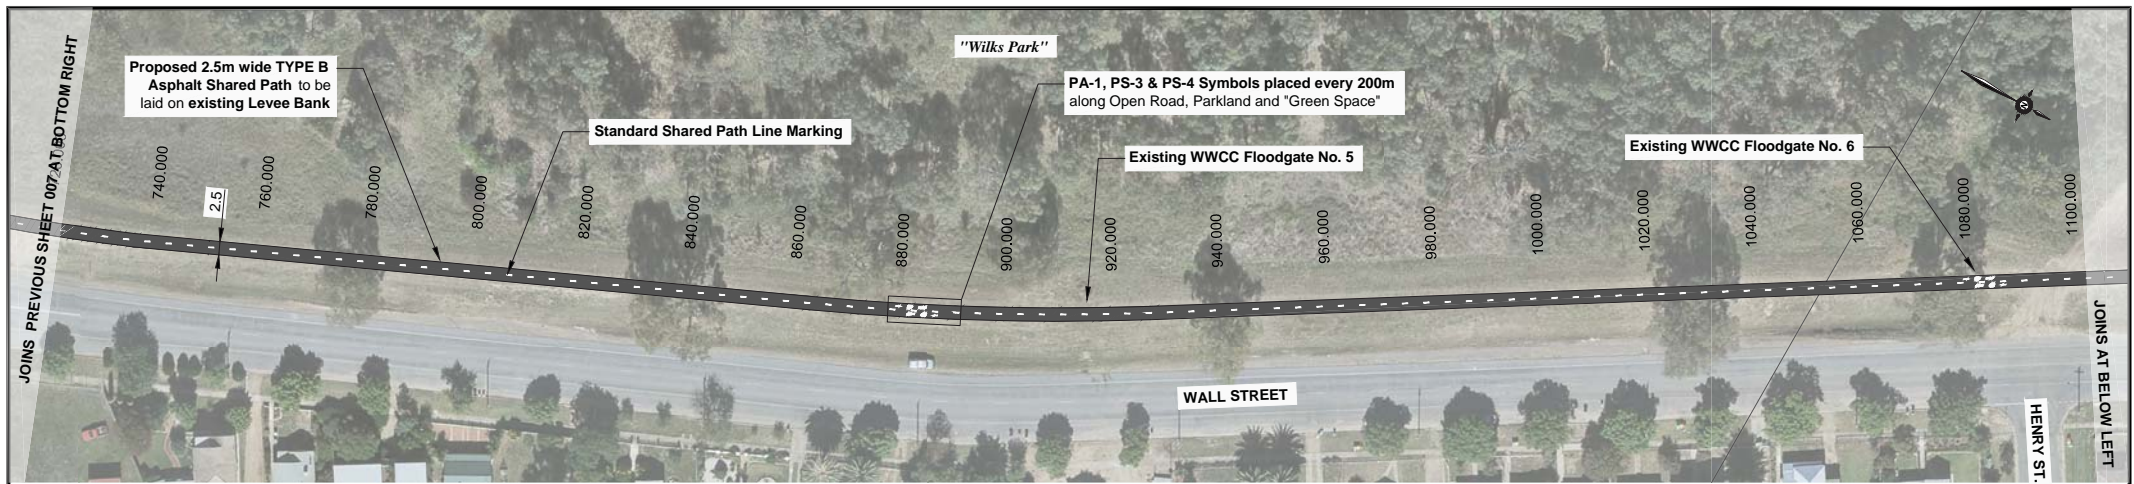

LEGEND - PROPOSED WORKS	
	CYCLEWAY PAINT - Traffic Crossing
	ASPHALTIC CONCRETE PATH
	CONCRETE SHARED PATH
	CONCRETE PATH
	SEPARATED PATH - On Road
	PA - 1, PS - 3 & PS - 4 PED./CYCLE SYMBOLS
	BOUNDARY - Crown Lands

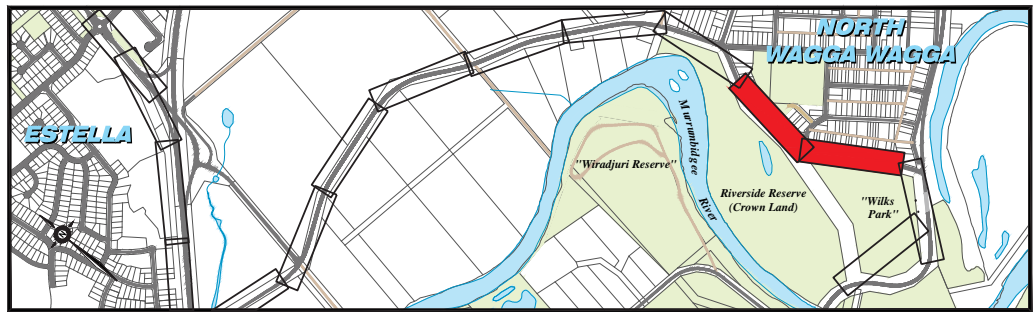


DESIGN NOTES	
1.	<b>TYPE B SURFACE</b>
	<ul style="list-style-type: none"> <li>30mm AC10 Hotmix C170 Primer</li> <li>150mm FCR (Fine Crushed Rock)</li> </ul>
2.	<b>PS - 3 &amp; PS - 4 MARKINGS</b>
	<ul style="list-style-type: none"> <li>Every 100m (Urban)</li> <li>Every 200m (Rural)</li> </ul>


**ISSUED FOR CONSTRUCTION**

B A 1 REVISION SCALE: A3 PLAN 1:1000 0 10 20 30 40 50 METRES Y:\DESIGN PROJECTS\ACTIVE TRAVEL PLAN\UNIVERSITY LINK\UNIVERSITY LINK (Wiradjuri Bridge - Avocet Drive) Issue B - Construction.dwg	Issued for Construction. Realignment through Wilks Park. Issued for Tender Issued for Comment AMENDMENT : ISSUED	14.4.2020 14.2.2020 4.2.2020 ISSUED	CO ORDS : DESIGNED : DATE : MGA DATUM : DRAWN : DATE : AHD	 Wagga Wagga Commercial Operations Technical & Strategy	PROJECT : ACTIVE TRAVEL PLAN UNIVERSITY LINK WIRADJURI BRIDGE - AVOCET DRIVE LAYOUT #2 : GARDINER STREET	PLAN REGISTRATION SHEET NUMBER C2060.11 008 ISSUE :



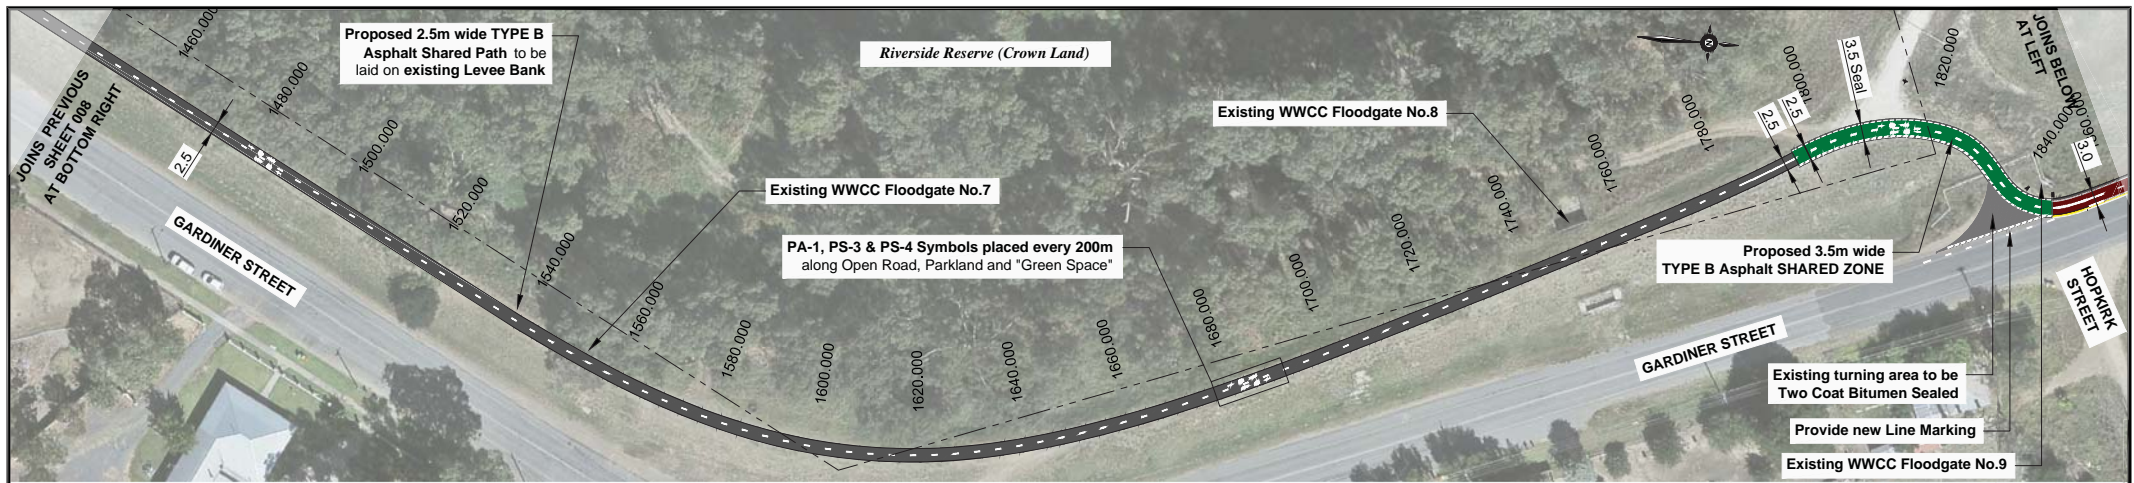

LEGEND - PROPOSED WORKS	
	CYCLEWAY PAINT - Traffic Crossing
	ASPHALTIC CONCRETE PATH
	CONCRETE SHARED PATH
	CONCRETE PATH
	SEPARATED PATH - On Road
	PA - 1, PS - 3 & PS - 4 PED./CYCLE SYMBOLS
	BOUNDARY - Crown Lands

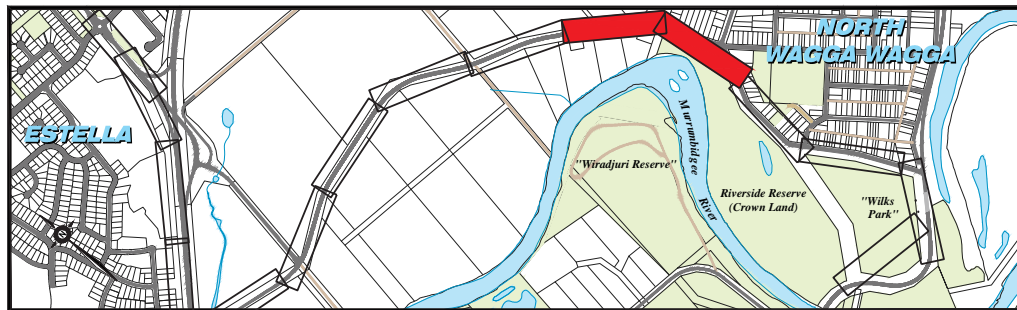

DESIGN NOTES	
1.	<b>TYPE B SURFACE</b>
	<ul style="list-style-type: none"> <li>30mm AC10 Hotmix C170 Primer</li> <li>150mm FCR (Fine Crushed Rock)</li> </ul>
2.	<b>PS - 3 &amp; PS - 4 MARKINGS</b>
	<ul style="list-style-type: none"> <li>Every 100m (Urban)</li> <li>Every 200m (Rural)</li> </ul>

**ISSUED FOR CONSTRUCTION**

B	Issued for Construction. Realignment through Wilks Park.	14.4.2020	CO ORDS :	DESIGNED :	DATE :	 <div><b>Wagga Wagga</b> Commercial Operations</div>	PROJECT : <b>ACTIVE TRAVEL PLAN UNIVERSITY LINK WIRADJURI BRIDGE - AVOCET DRIVE LAYOUT #3 : GARDINER STREET</b>	PLAN REGISTRATION	SHEET NUMBER
A	Issued for Tender	14.2.2020	<b>MGA</b>					<b>C2060.11 009</b>	
1	Issued for Comment	4.2.2020						<b>ISSUE :</b>	
REVISION	AMENDMENT :	ISSUED	DATUM :	DRAWN :	DATE :				
SCALE : A3 PLAN 1:1000									
Y:\DESIGN PROJECTS\ACTIVE TRAVEL PLAN\UNIVERSITY LINK\UNIVERSITY LINK (Wiradjuri Bridge - Avocet Drive) Issue B - Construction.dwg						Technical & Strategy			