




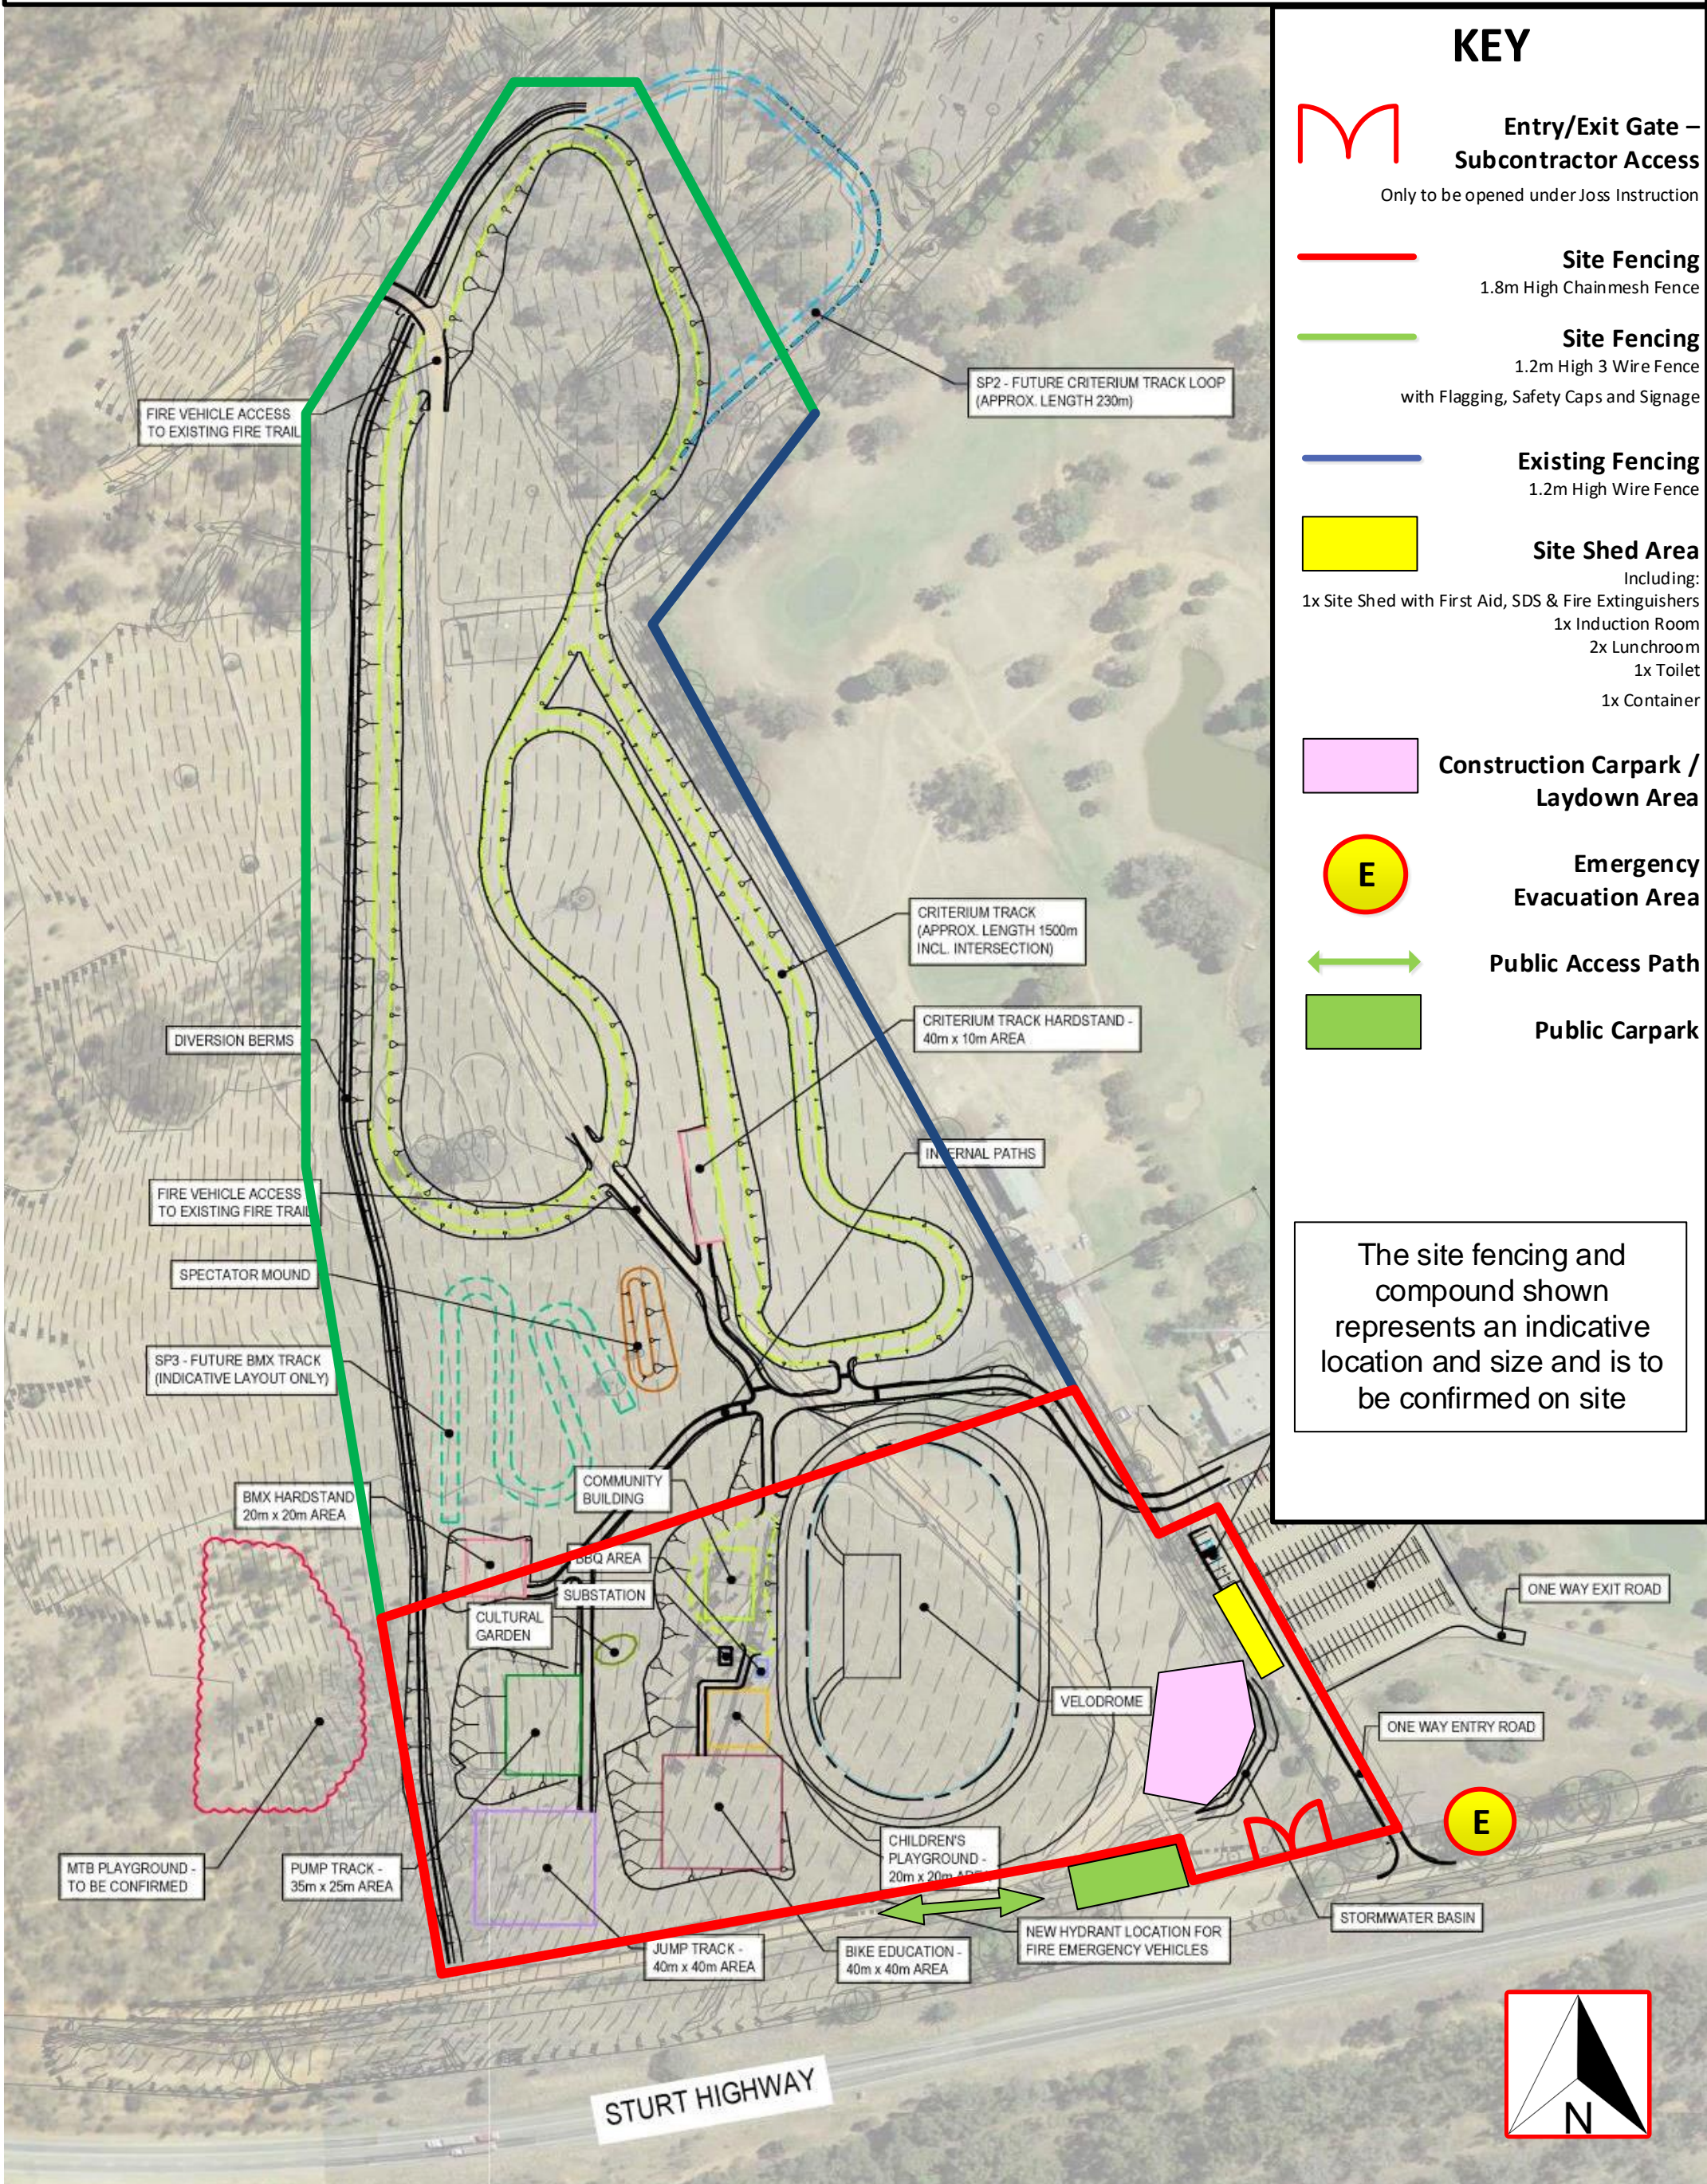


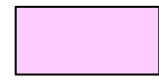



Wagga Wagga Multisport Cycling Complex

Bagley Drive, Wagga Wagga NSW 2650

Site Layout Plan



KEY

- 
Entry/Exit Gate – Subcontractor Access
Only to be opened under Joss Instruction
- 
Site Fencing
1.8m High Chainmesh Fence
- 
Site Fencing
1.2m High 3 Wire Fence with Flagging, Safety Caps and Signage
- 
Existing Fencing
1.2m High Wire Fence
- 
Site Shed Area
Including:
 1x Site Shed with First Aid, SDS & Fire Extinguishers
 1x Induction Room
 2x Lunchroom
 1x Toilet
 1x Container
- 
Construction Carpark / Laydown Area
- 
Emergency Evacuation Area
- 
Public Access Path
- 
Public Carpark

The site fencing and compound shown represents an indicative location and size and is to be confirmed on site

