


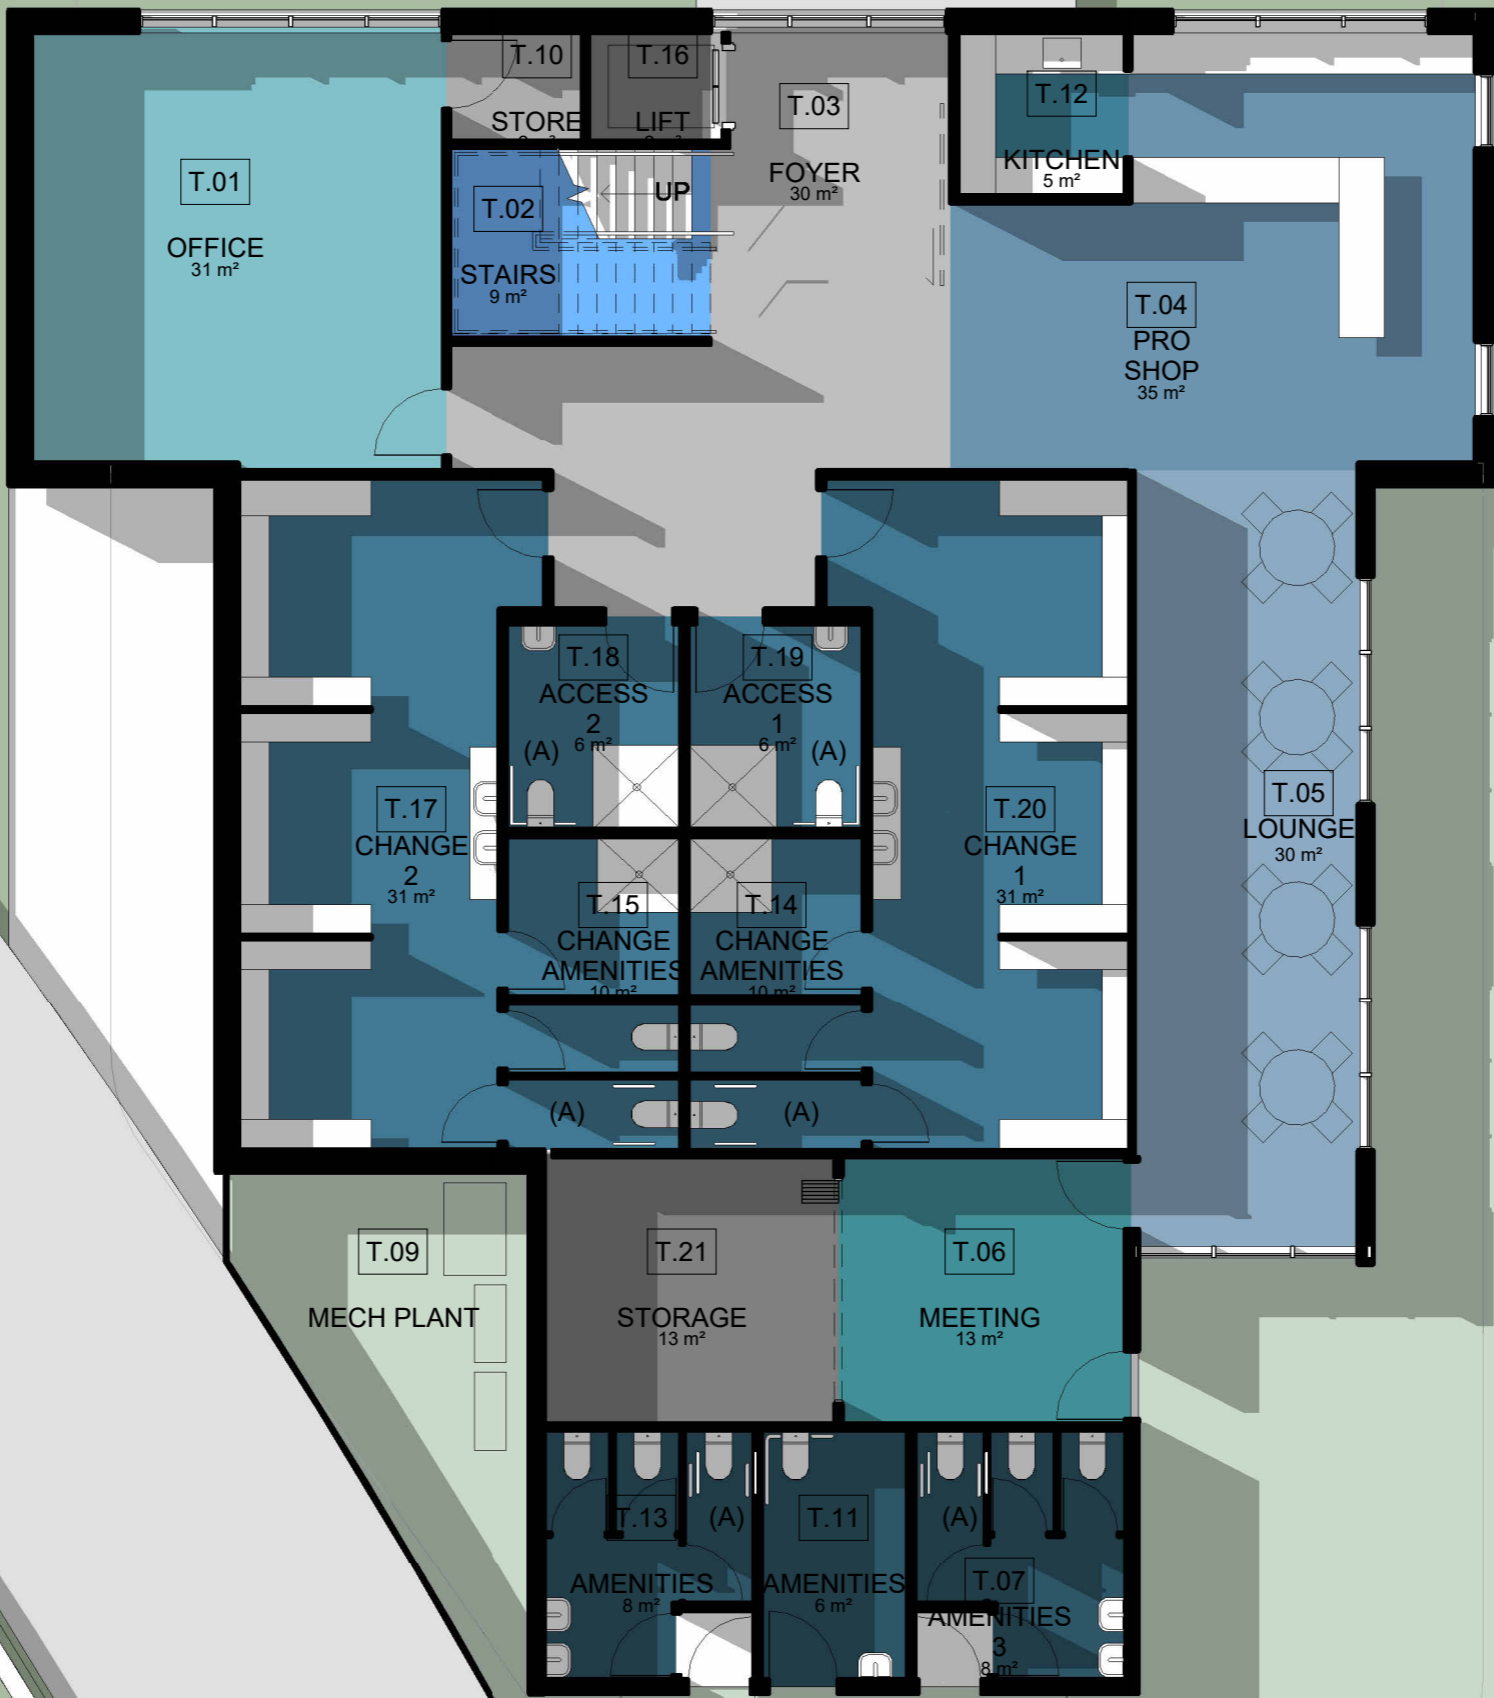



IN GROUND GREASE ARRESTOR

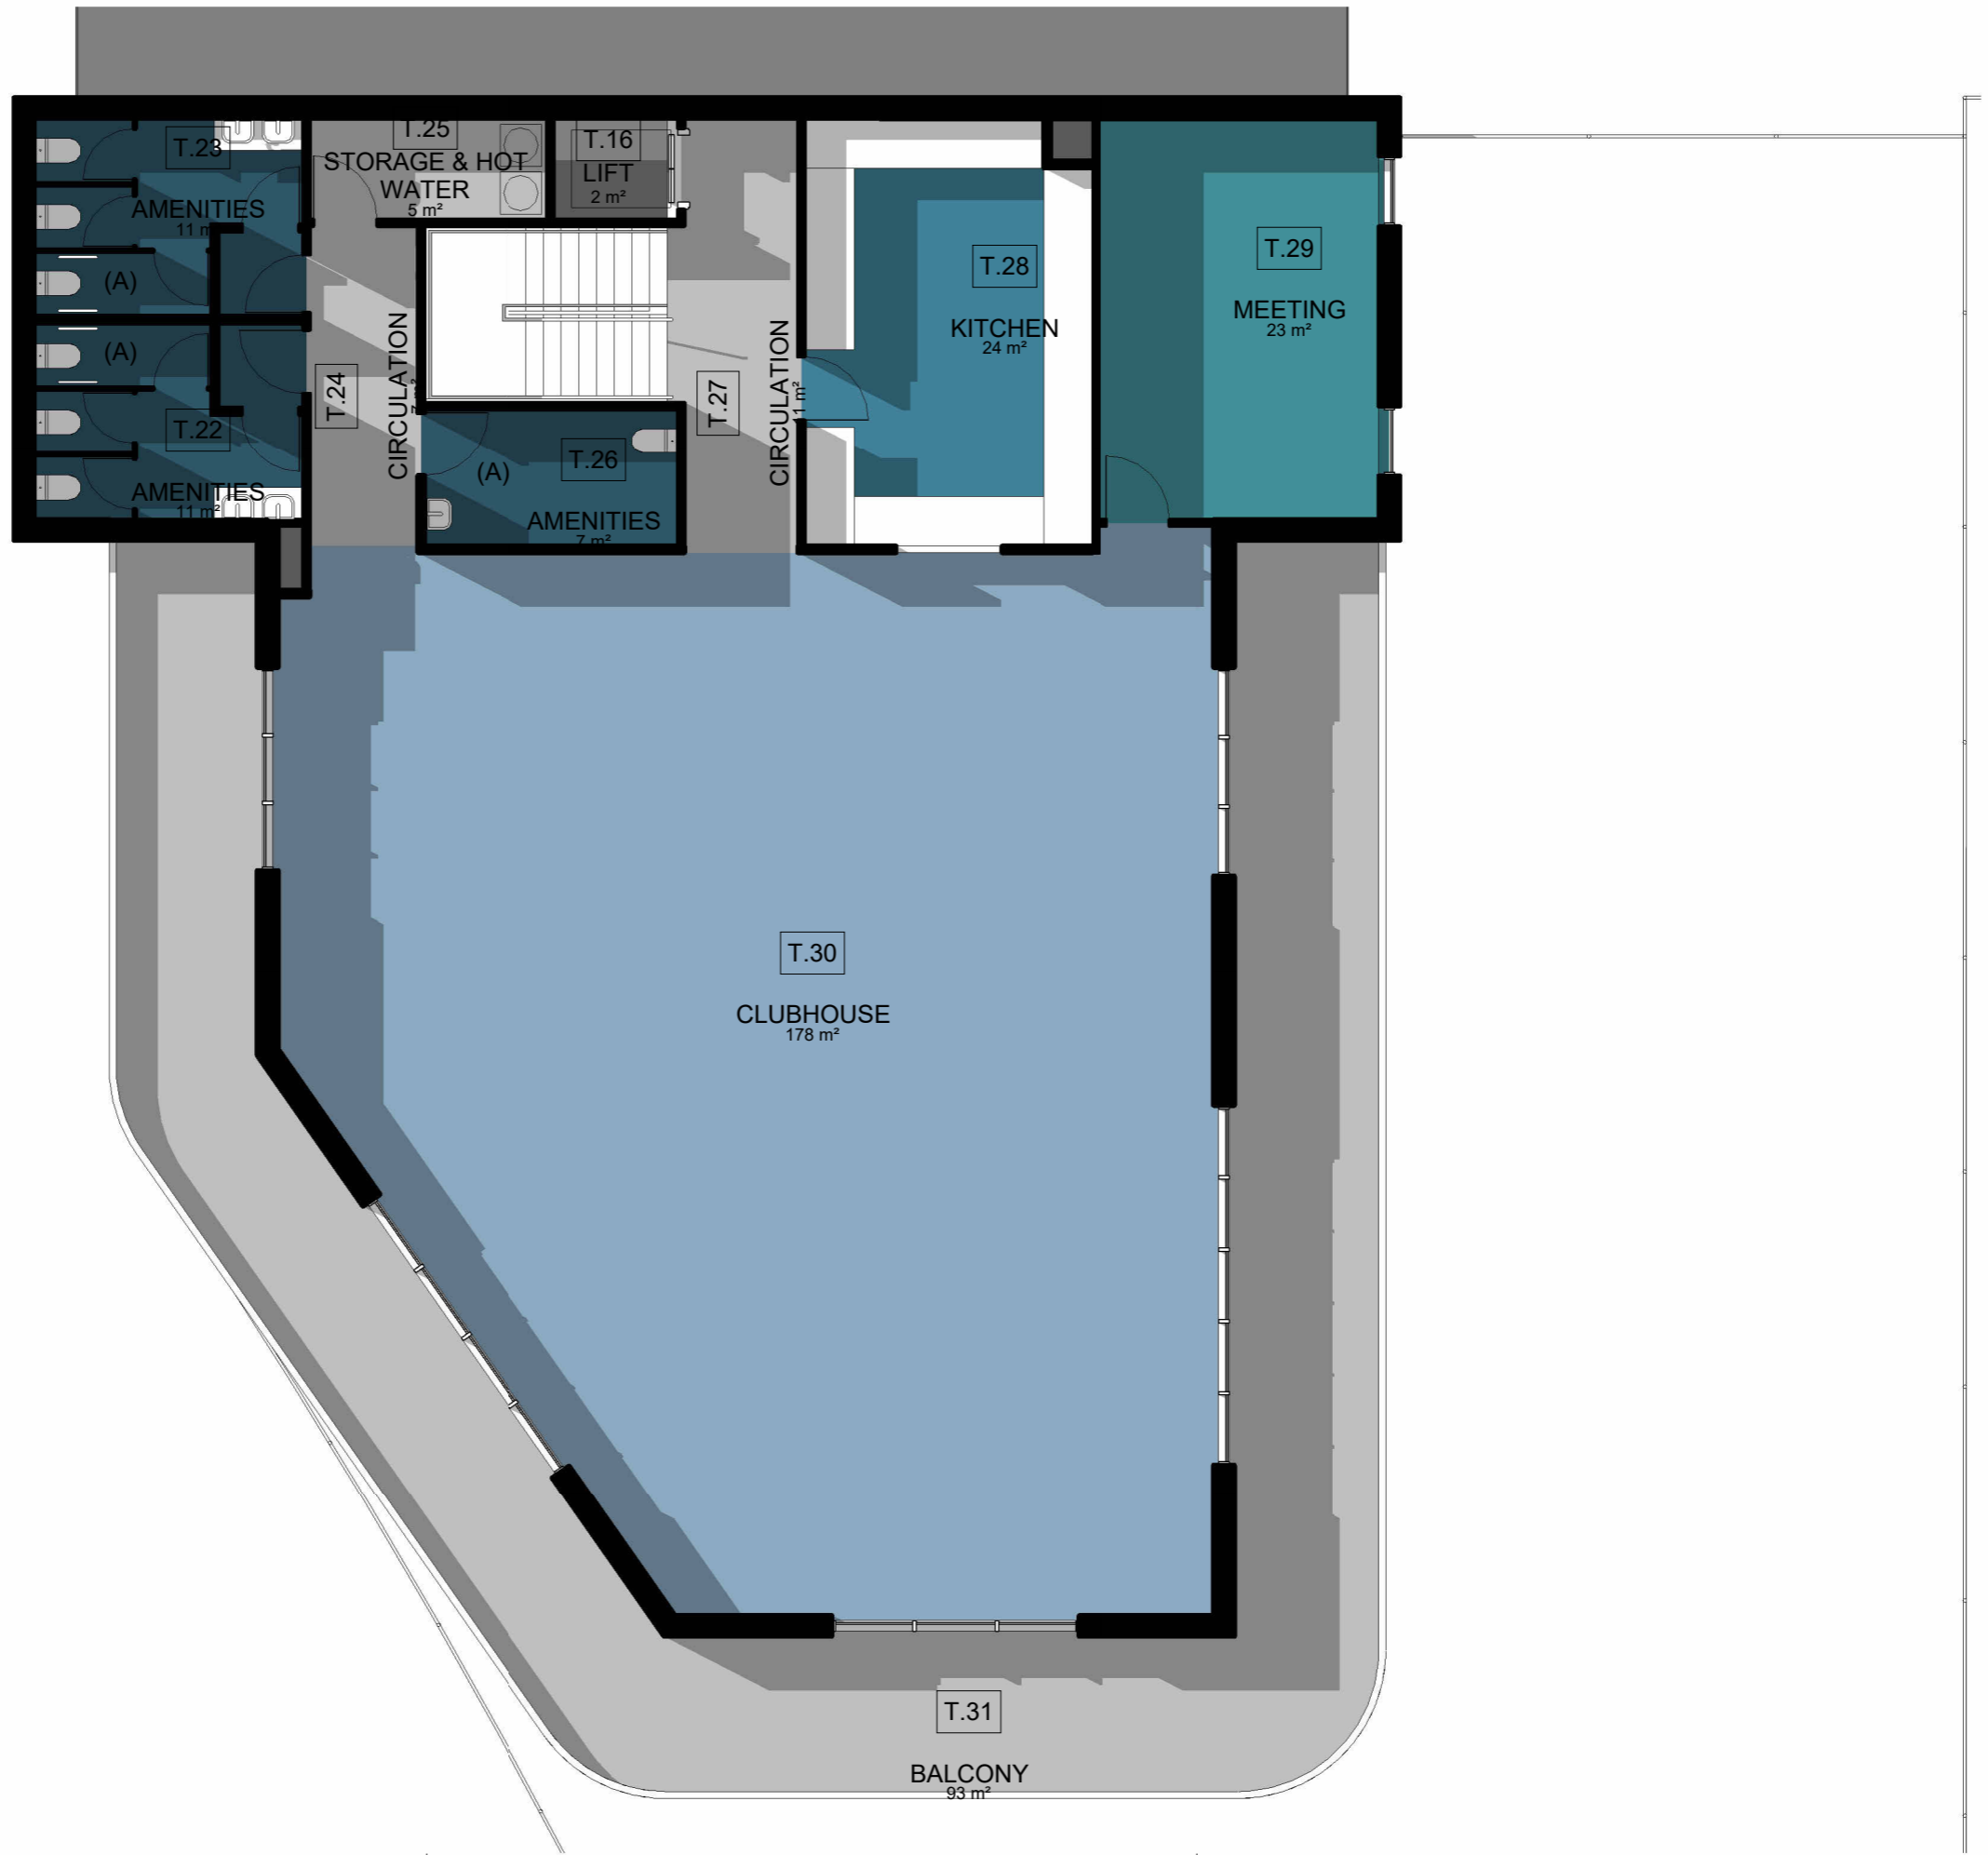

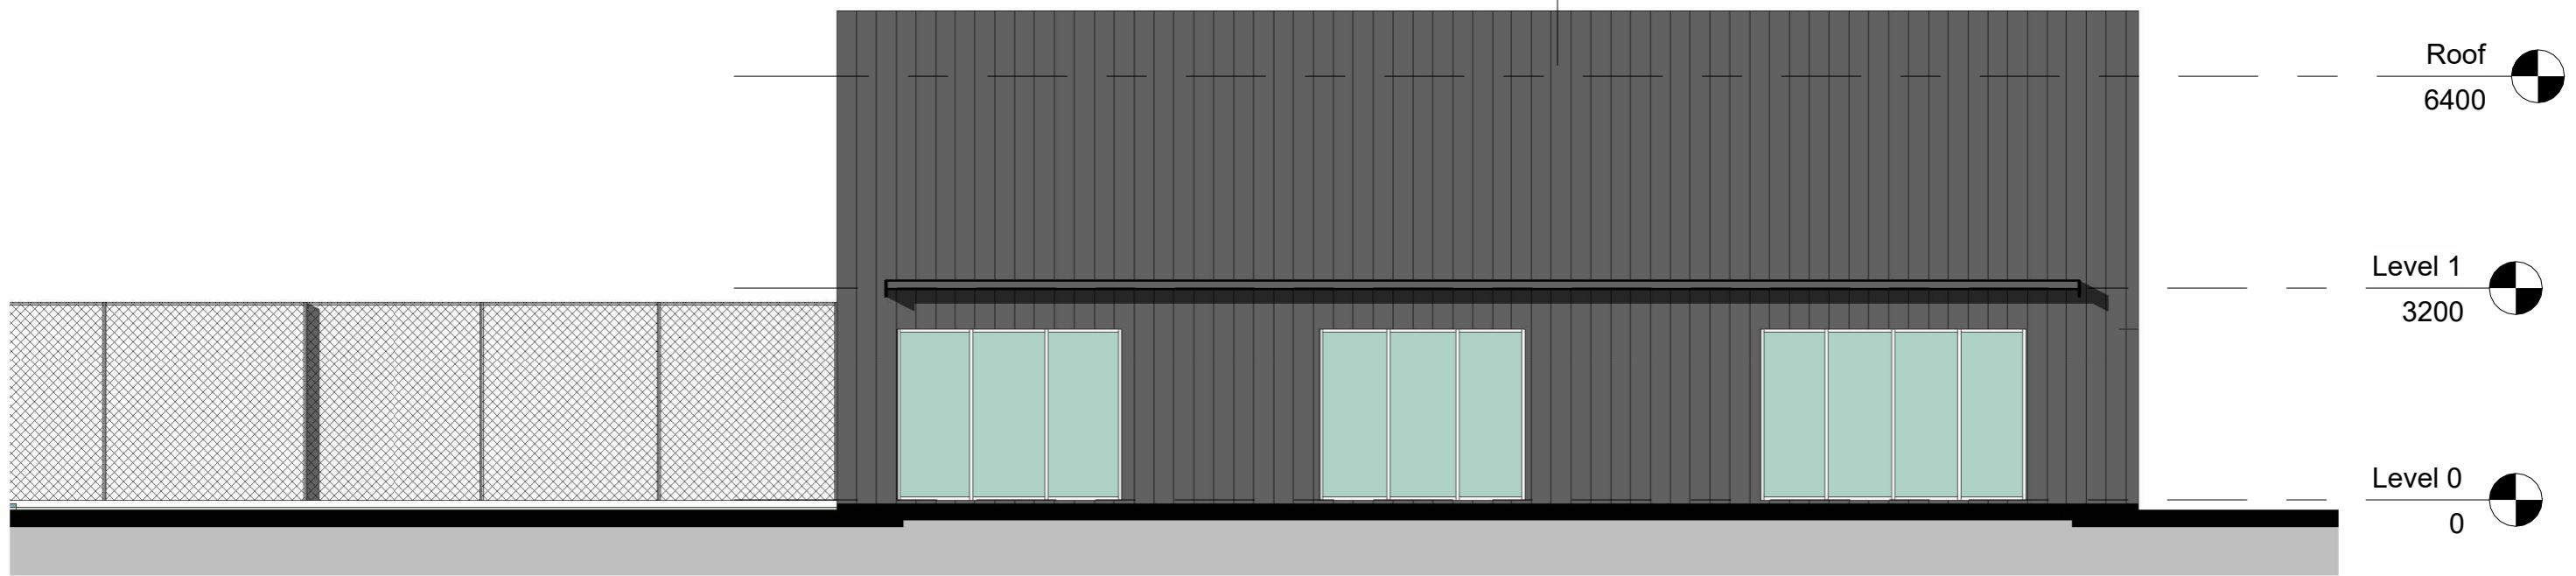

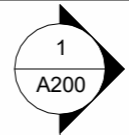


NORTH ELEVATION
1 : 100

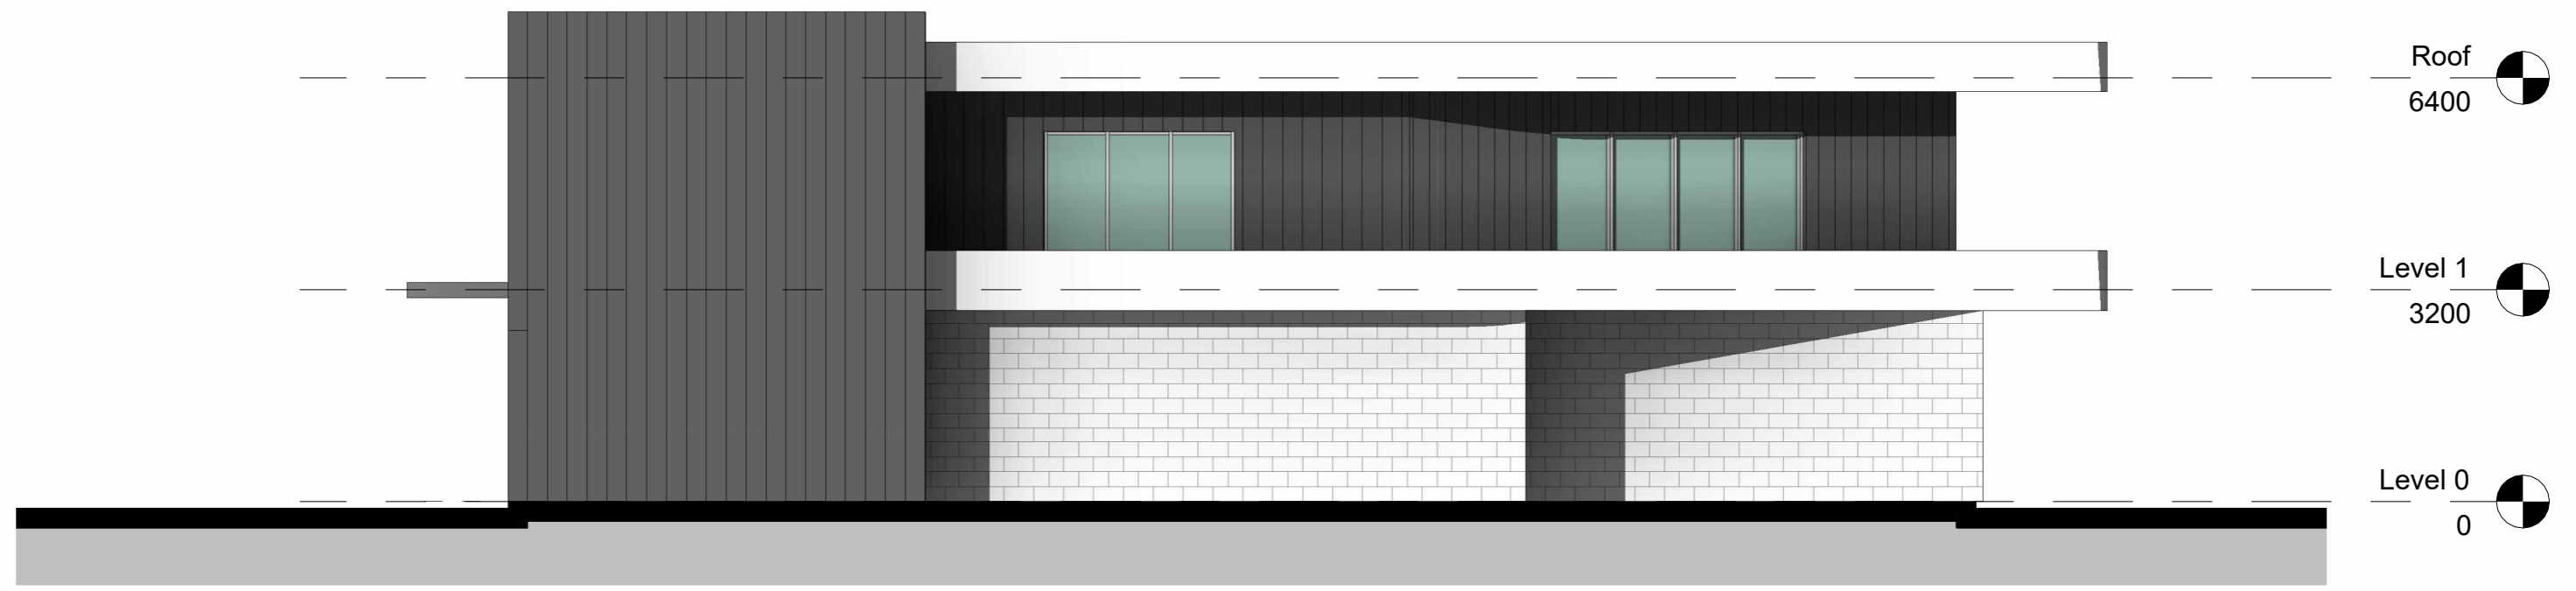

WEST ELEVATION
1 : 100



EAST ELEVATION
1 : 100

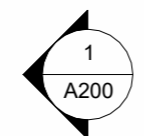

SOUTH ELEVATION
1 : 100

